


FED. RD. DIVISION	STATE	PROJECT
2	OHIO	

214
384

LAKE COUNTY
LAK-2-14.22

CONSTRUCTION JOINT LEGEND
 ① Standard Longitudinal Joint
 ② Standard Expansion Joint

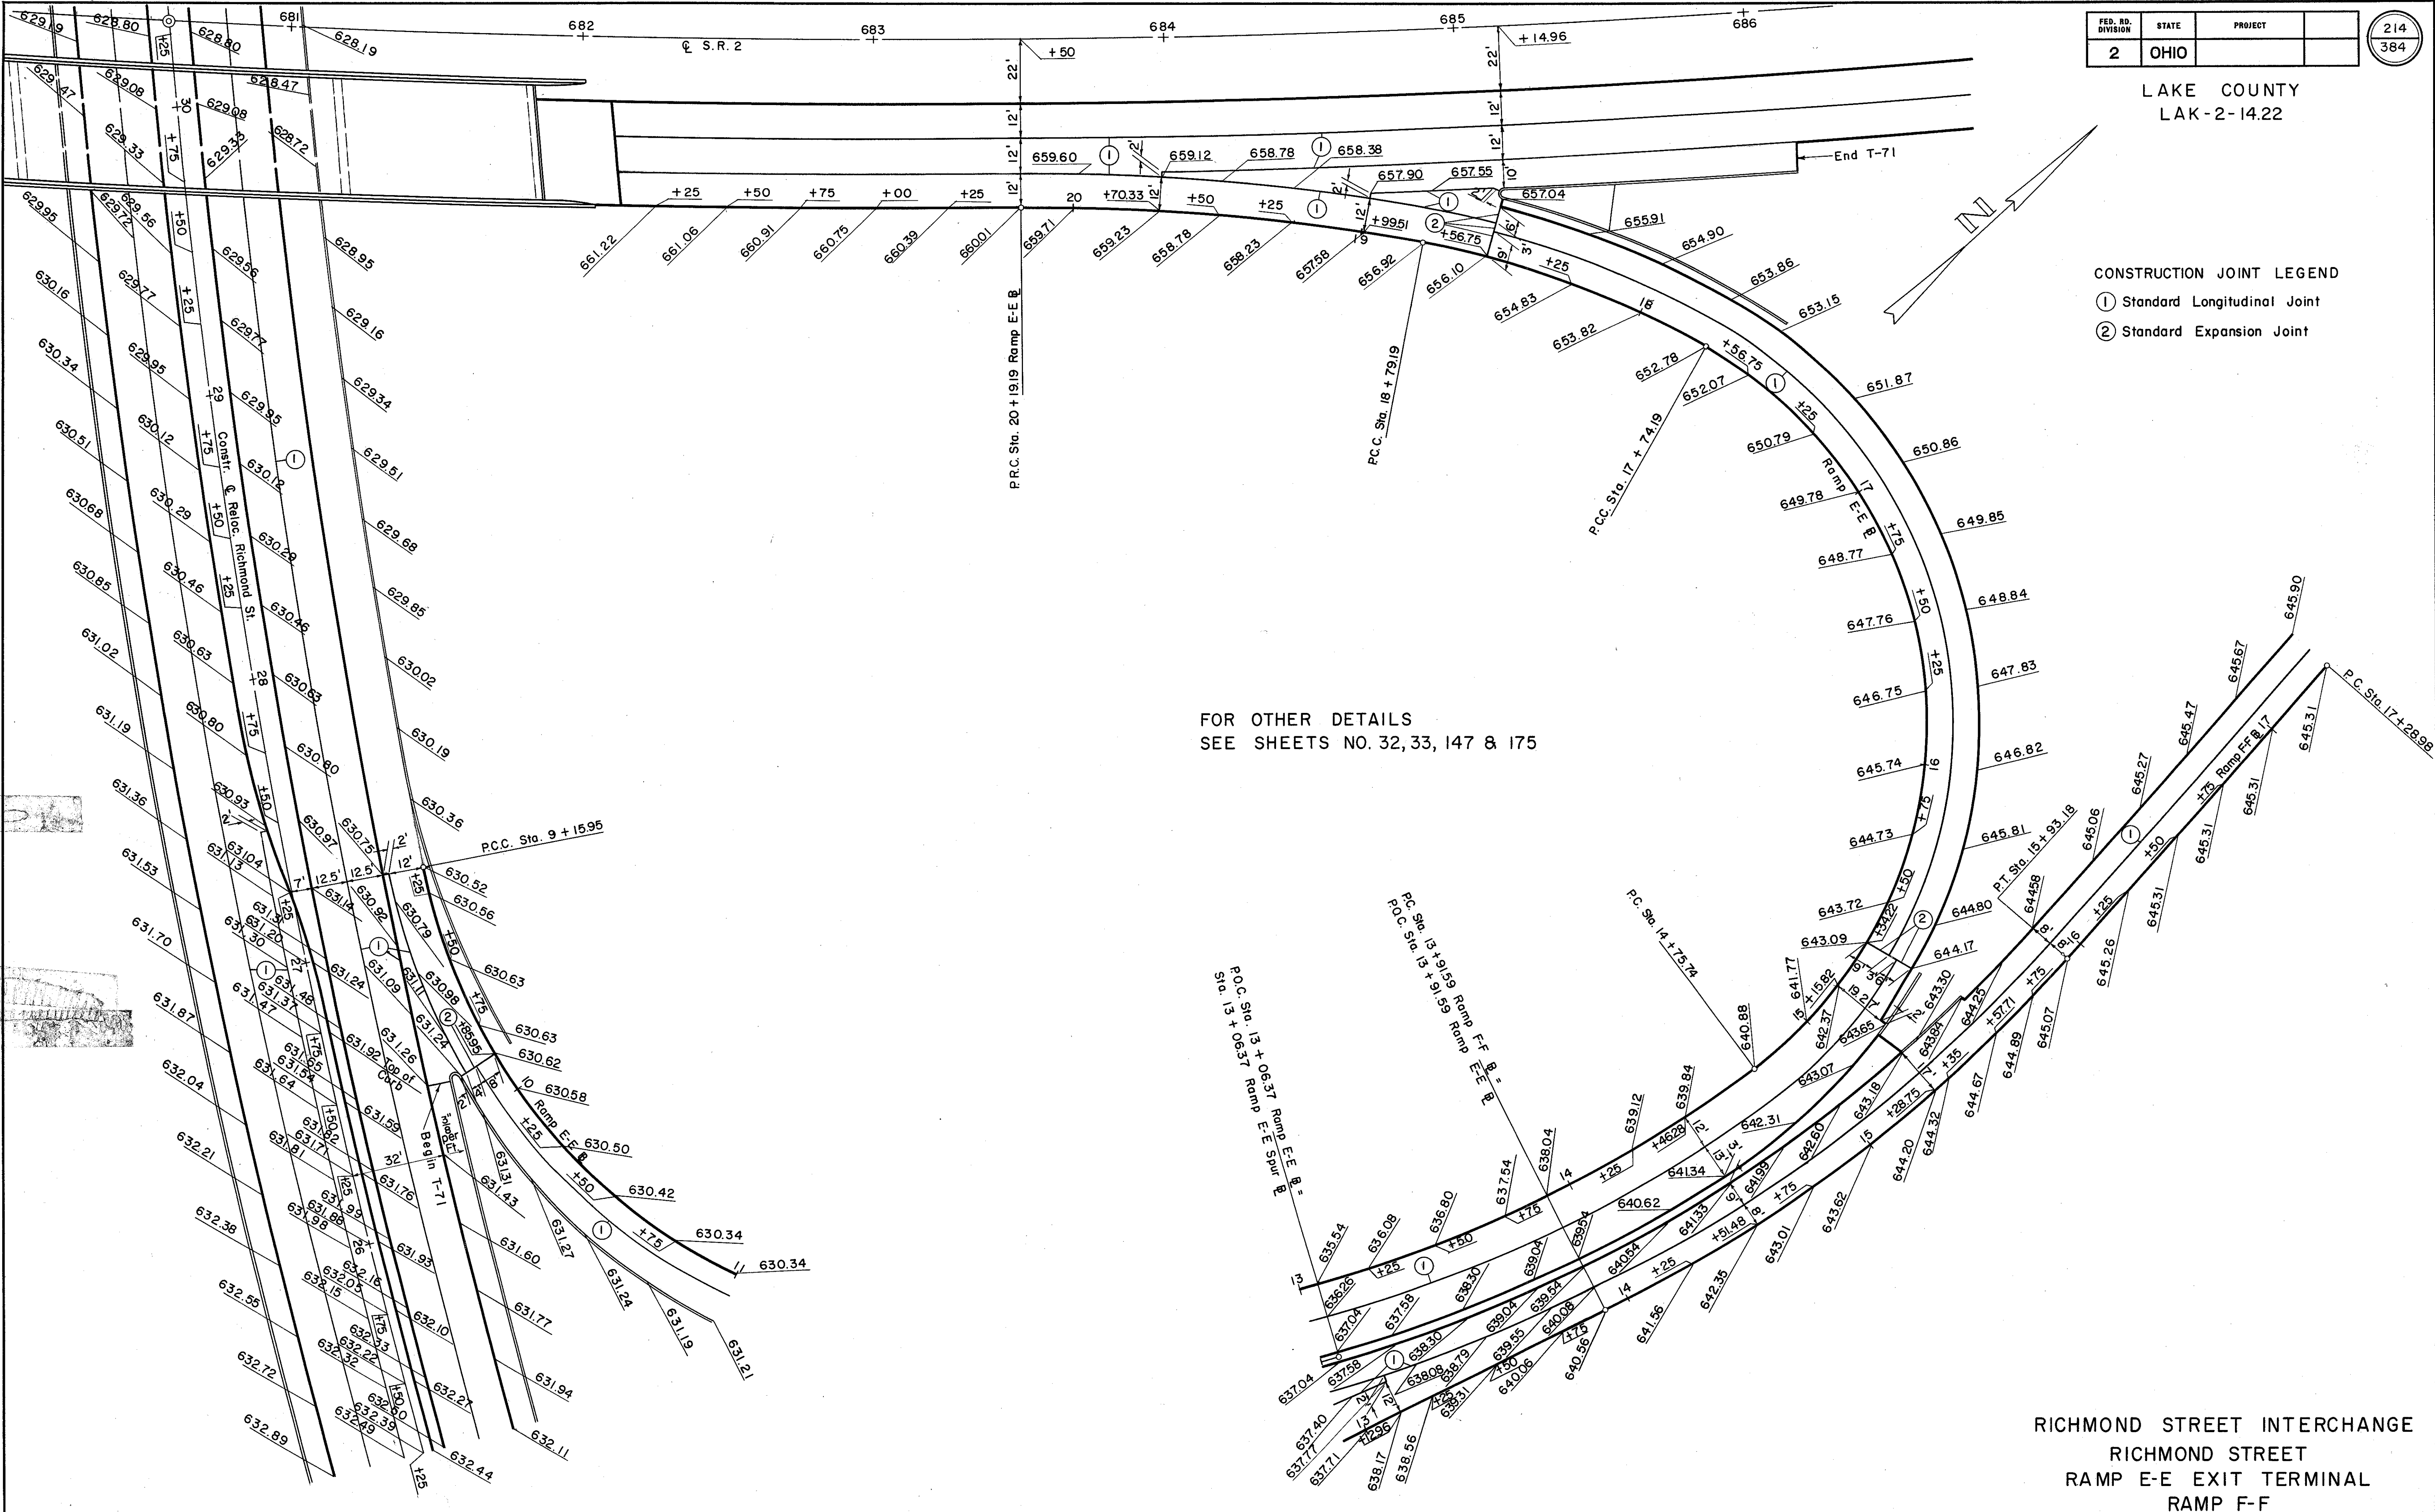

FOR OTHER DETAILS
SEE SHEETS NO. 32, 33, 147 & 175

RICHMOND STREET INTERCHANGE
 RICHMOND STREET
 RAMP E-E EXIT TERMINAL
 RAMP F-F