


NOTE: The area between the Expressway, Ramp C-C and Ramp D-D shall be graded to drain to the inlet at 61' Rt. of Ramp D-D Sta. 17+25, Elev. of Window 636.40

NOTE: The area between the Expressway, Ramp E-E and Ramp F-F shall be graded to drain to the inlet at 41' Lt. of Ramp F-F Sta. 16+54 Elev. of Window 641.20

FED. RD. DIVISION	STATE	PROJECT
2	OHIO	

218
384

LAKE COUNTY
LAK -2-14.22

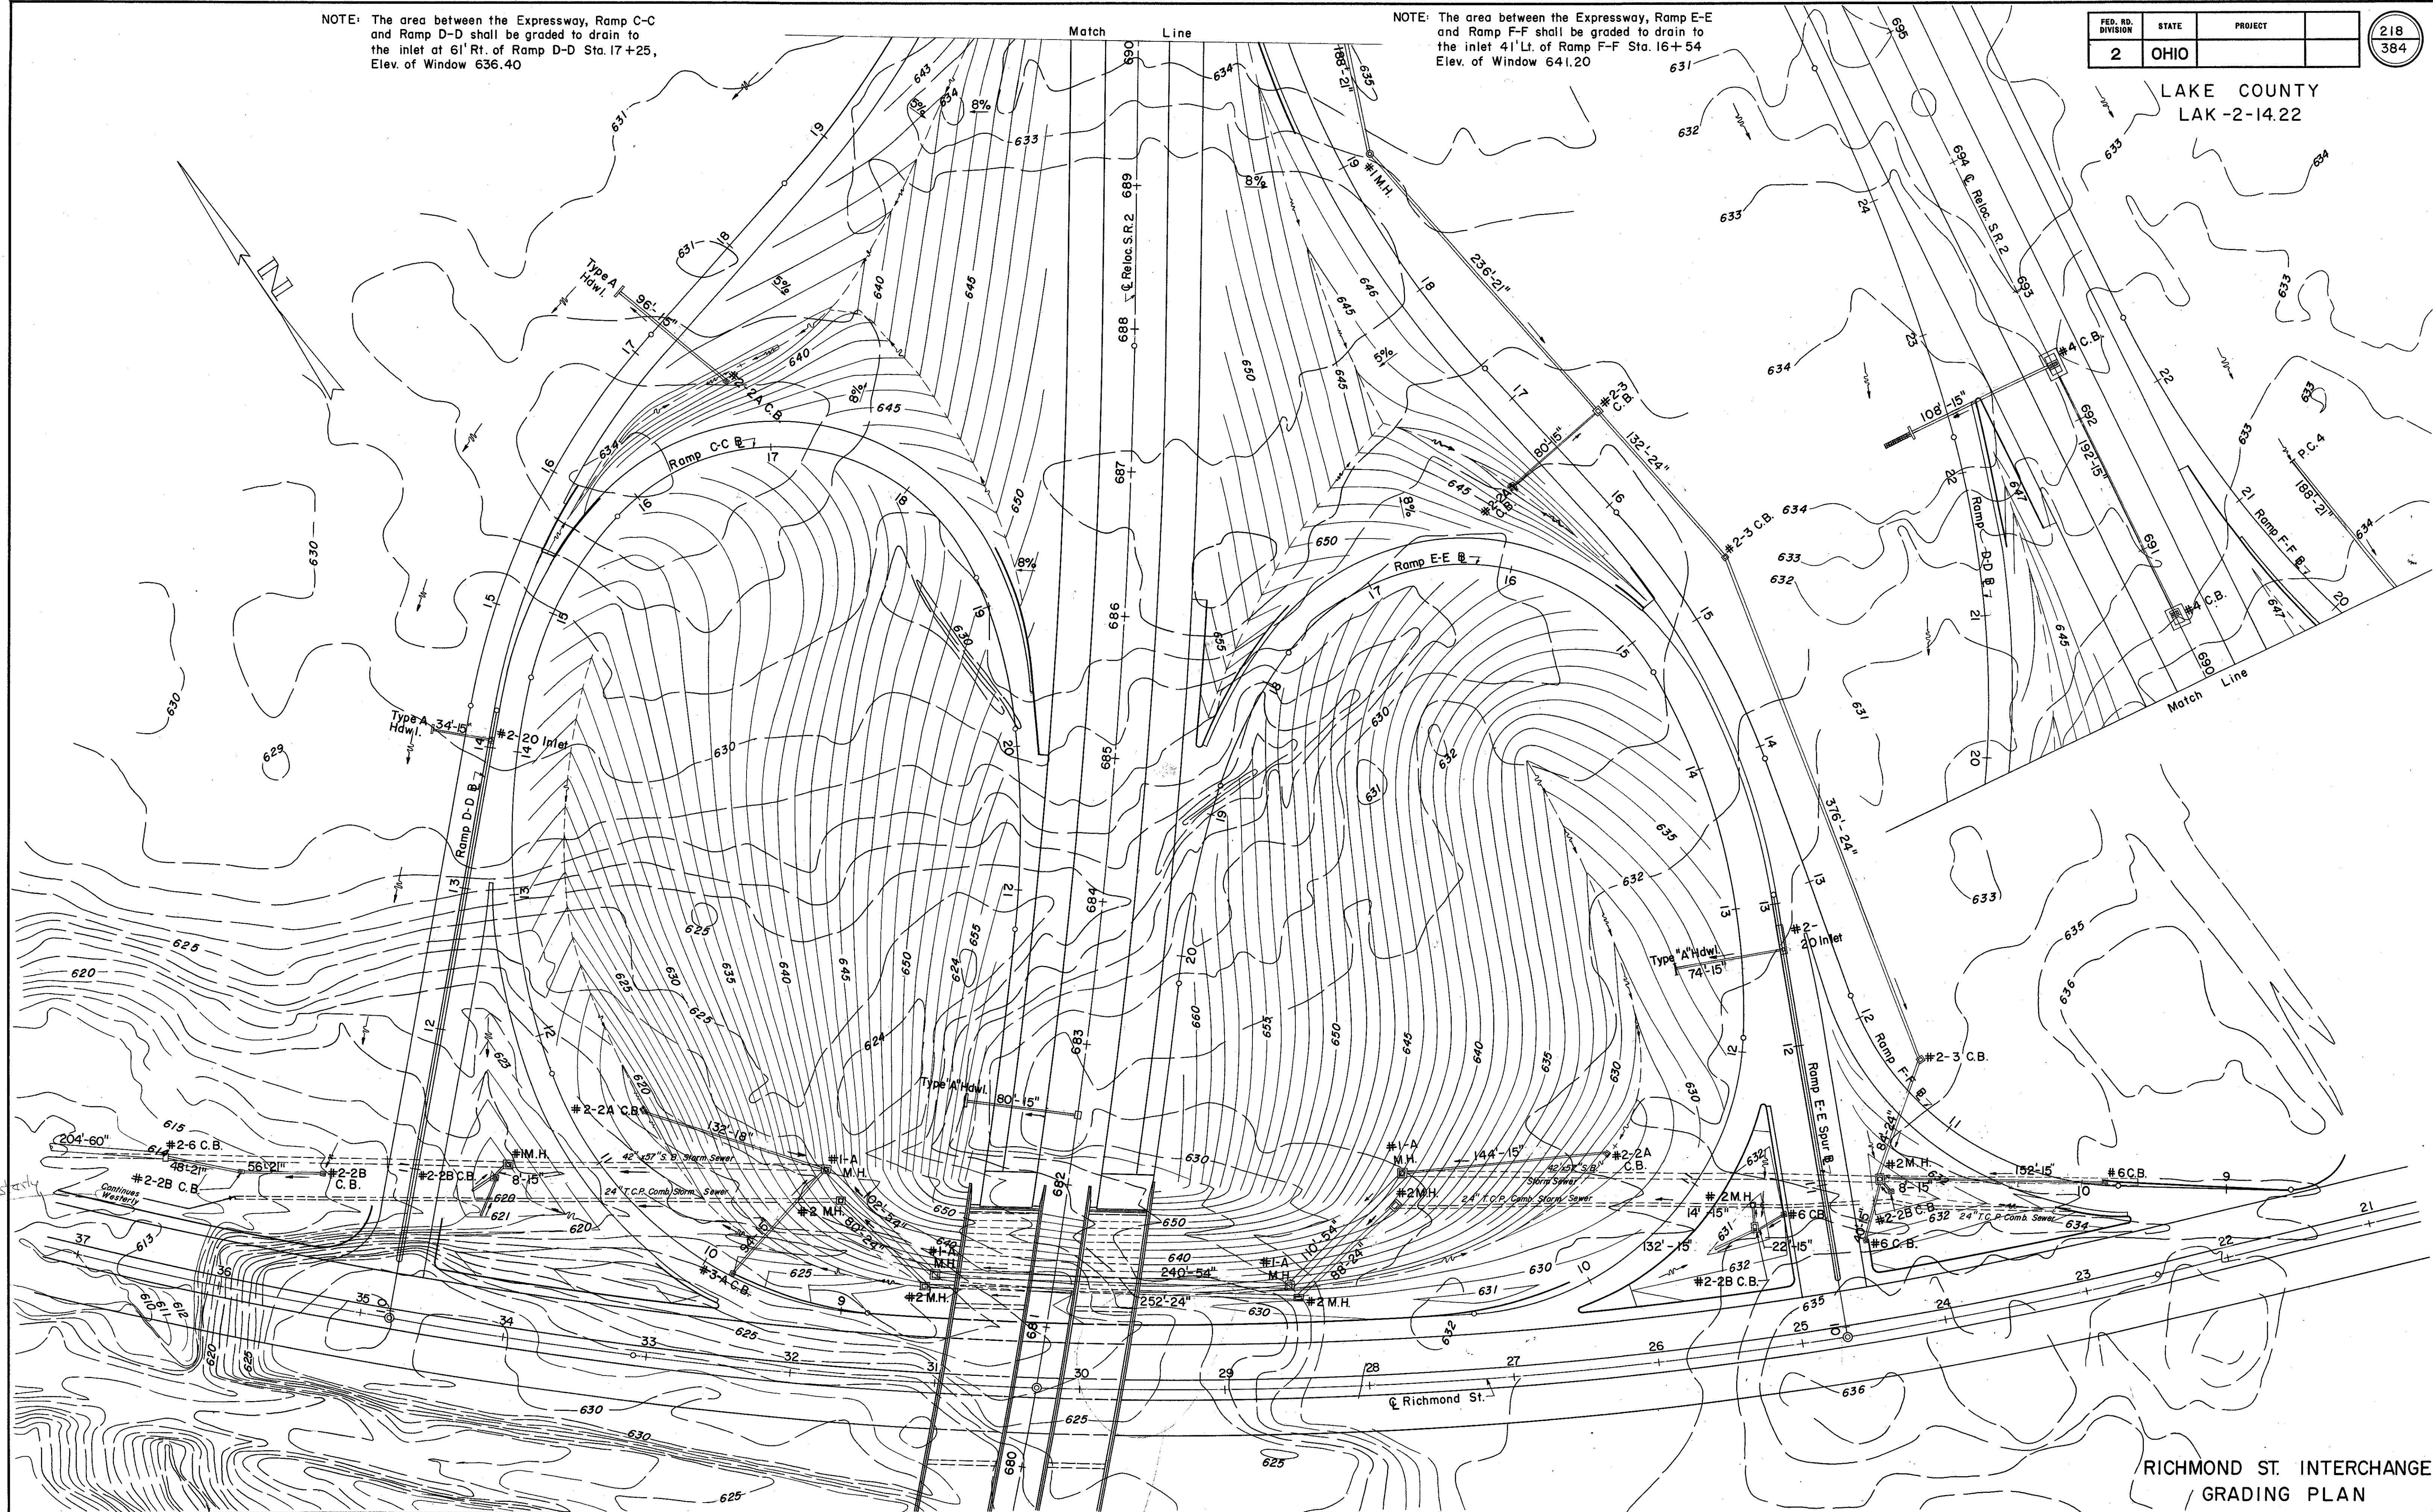

RICHMOND ST. INTERCHANGE
GRADING PLAN