


Seeding
End Width So
Width Yds

LAKE COUNTY
LAK-2-14.22

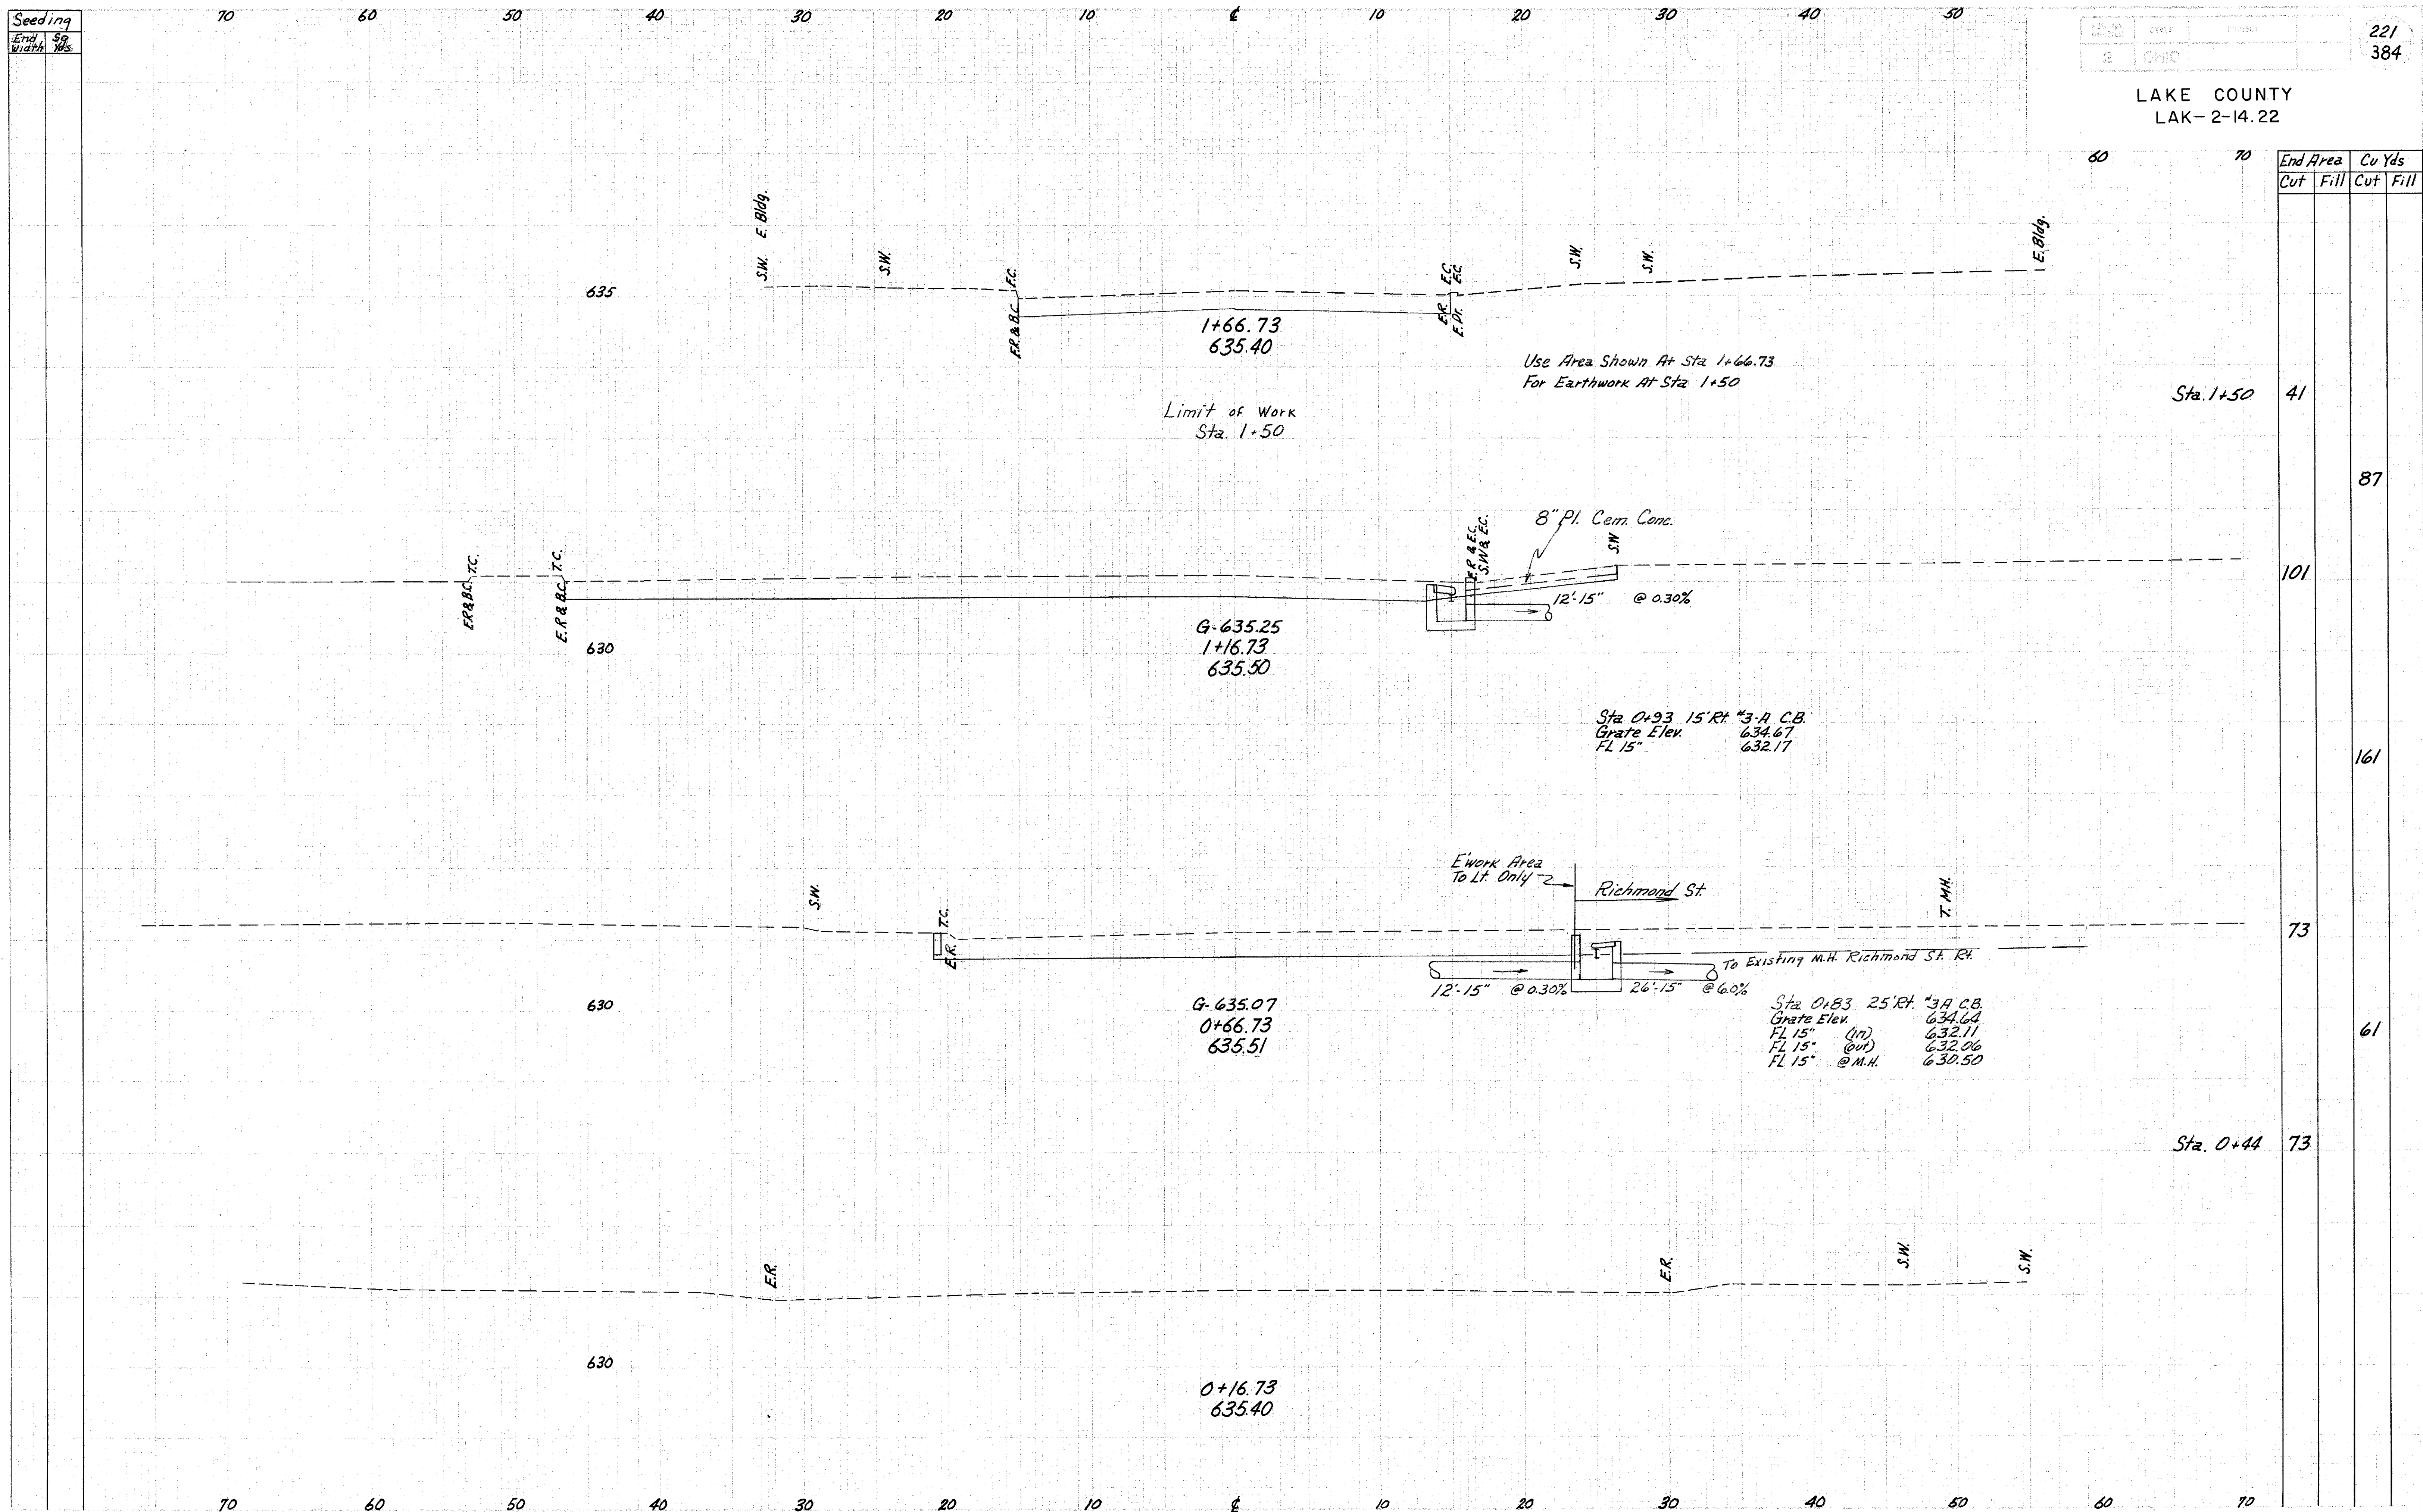

End Area		Cu Yds	
Cut	Fill	Cut	Fill

				41	
					87
				101	
					161
				73	
					61
				73	