


Seeding
End Width Sp. Yds.

LAKE COUNTY
LAK-2-14.22

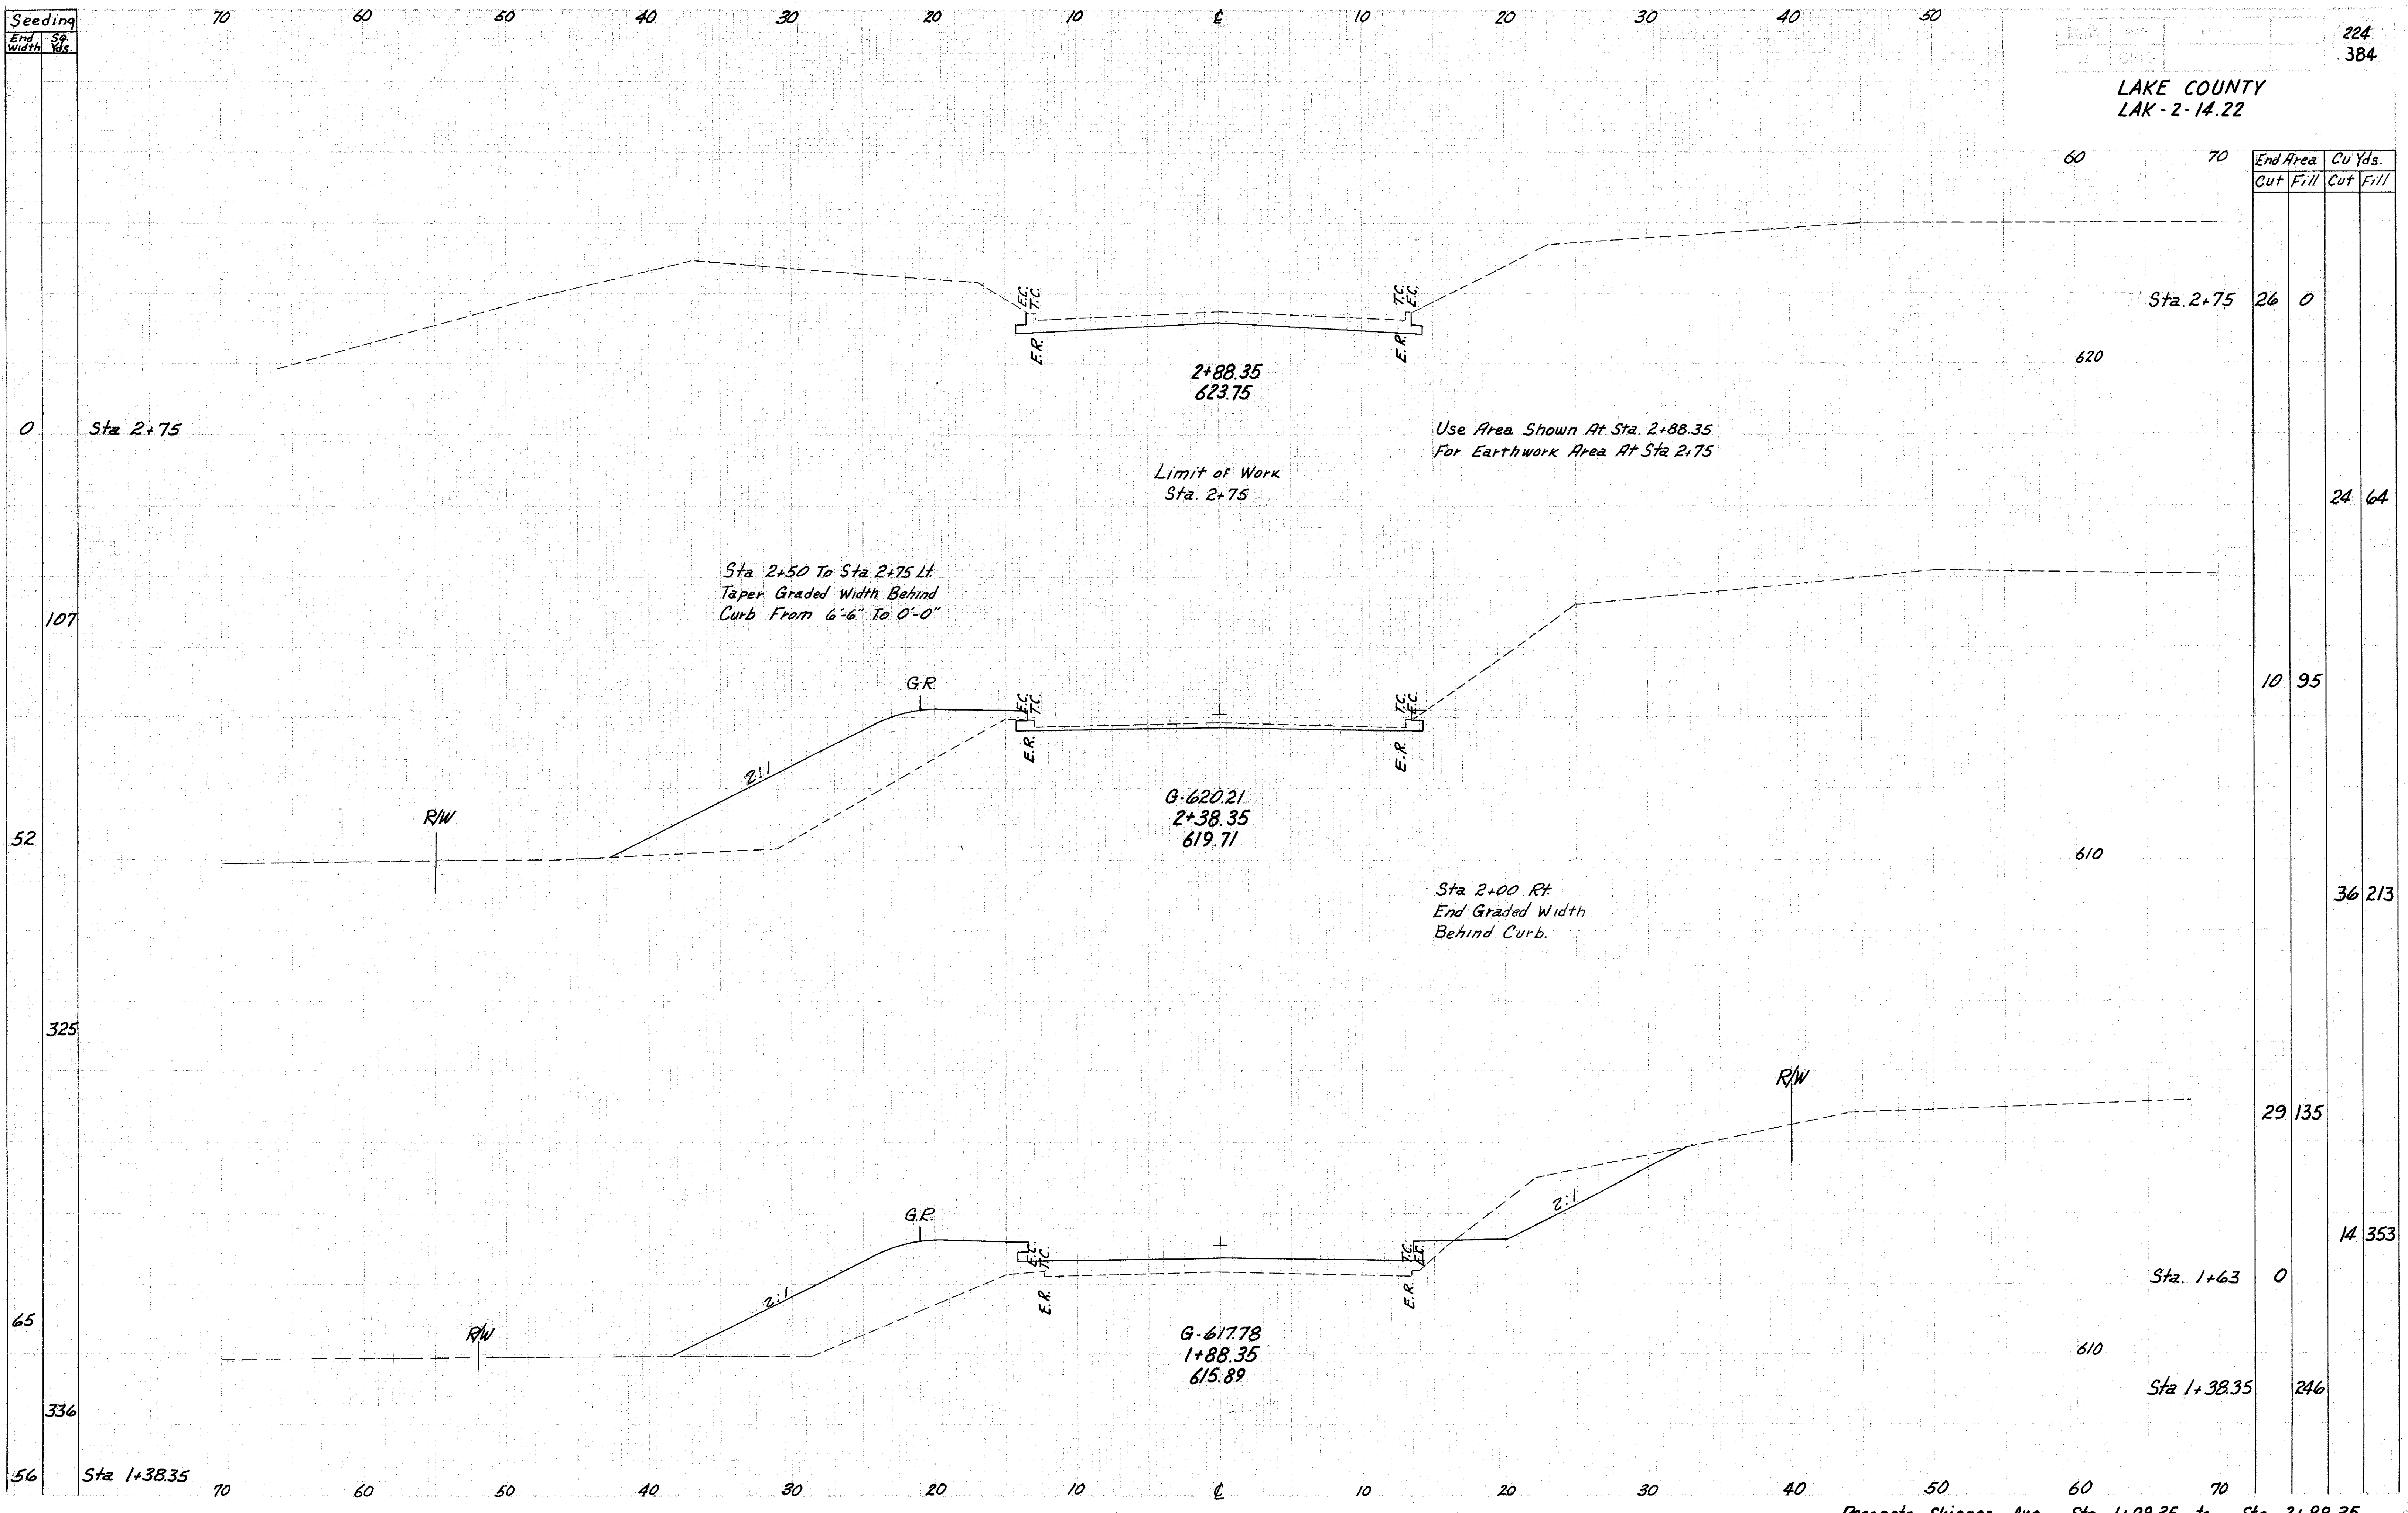

End Area		Cu Yds.	
Cut	Fill	Cut	Fill
26	0		
		24	64
10	95		
		36	213
29	135		
		14	353
0			
246			

Handwritten notes: "K JWA"