


Seeding
End Sta.
Width Yds.

End Area
Cut Fill
CU. Yds.
CUT FILL

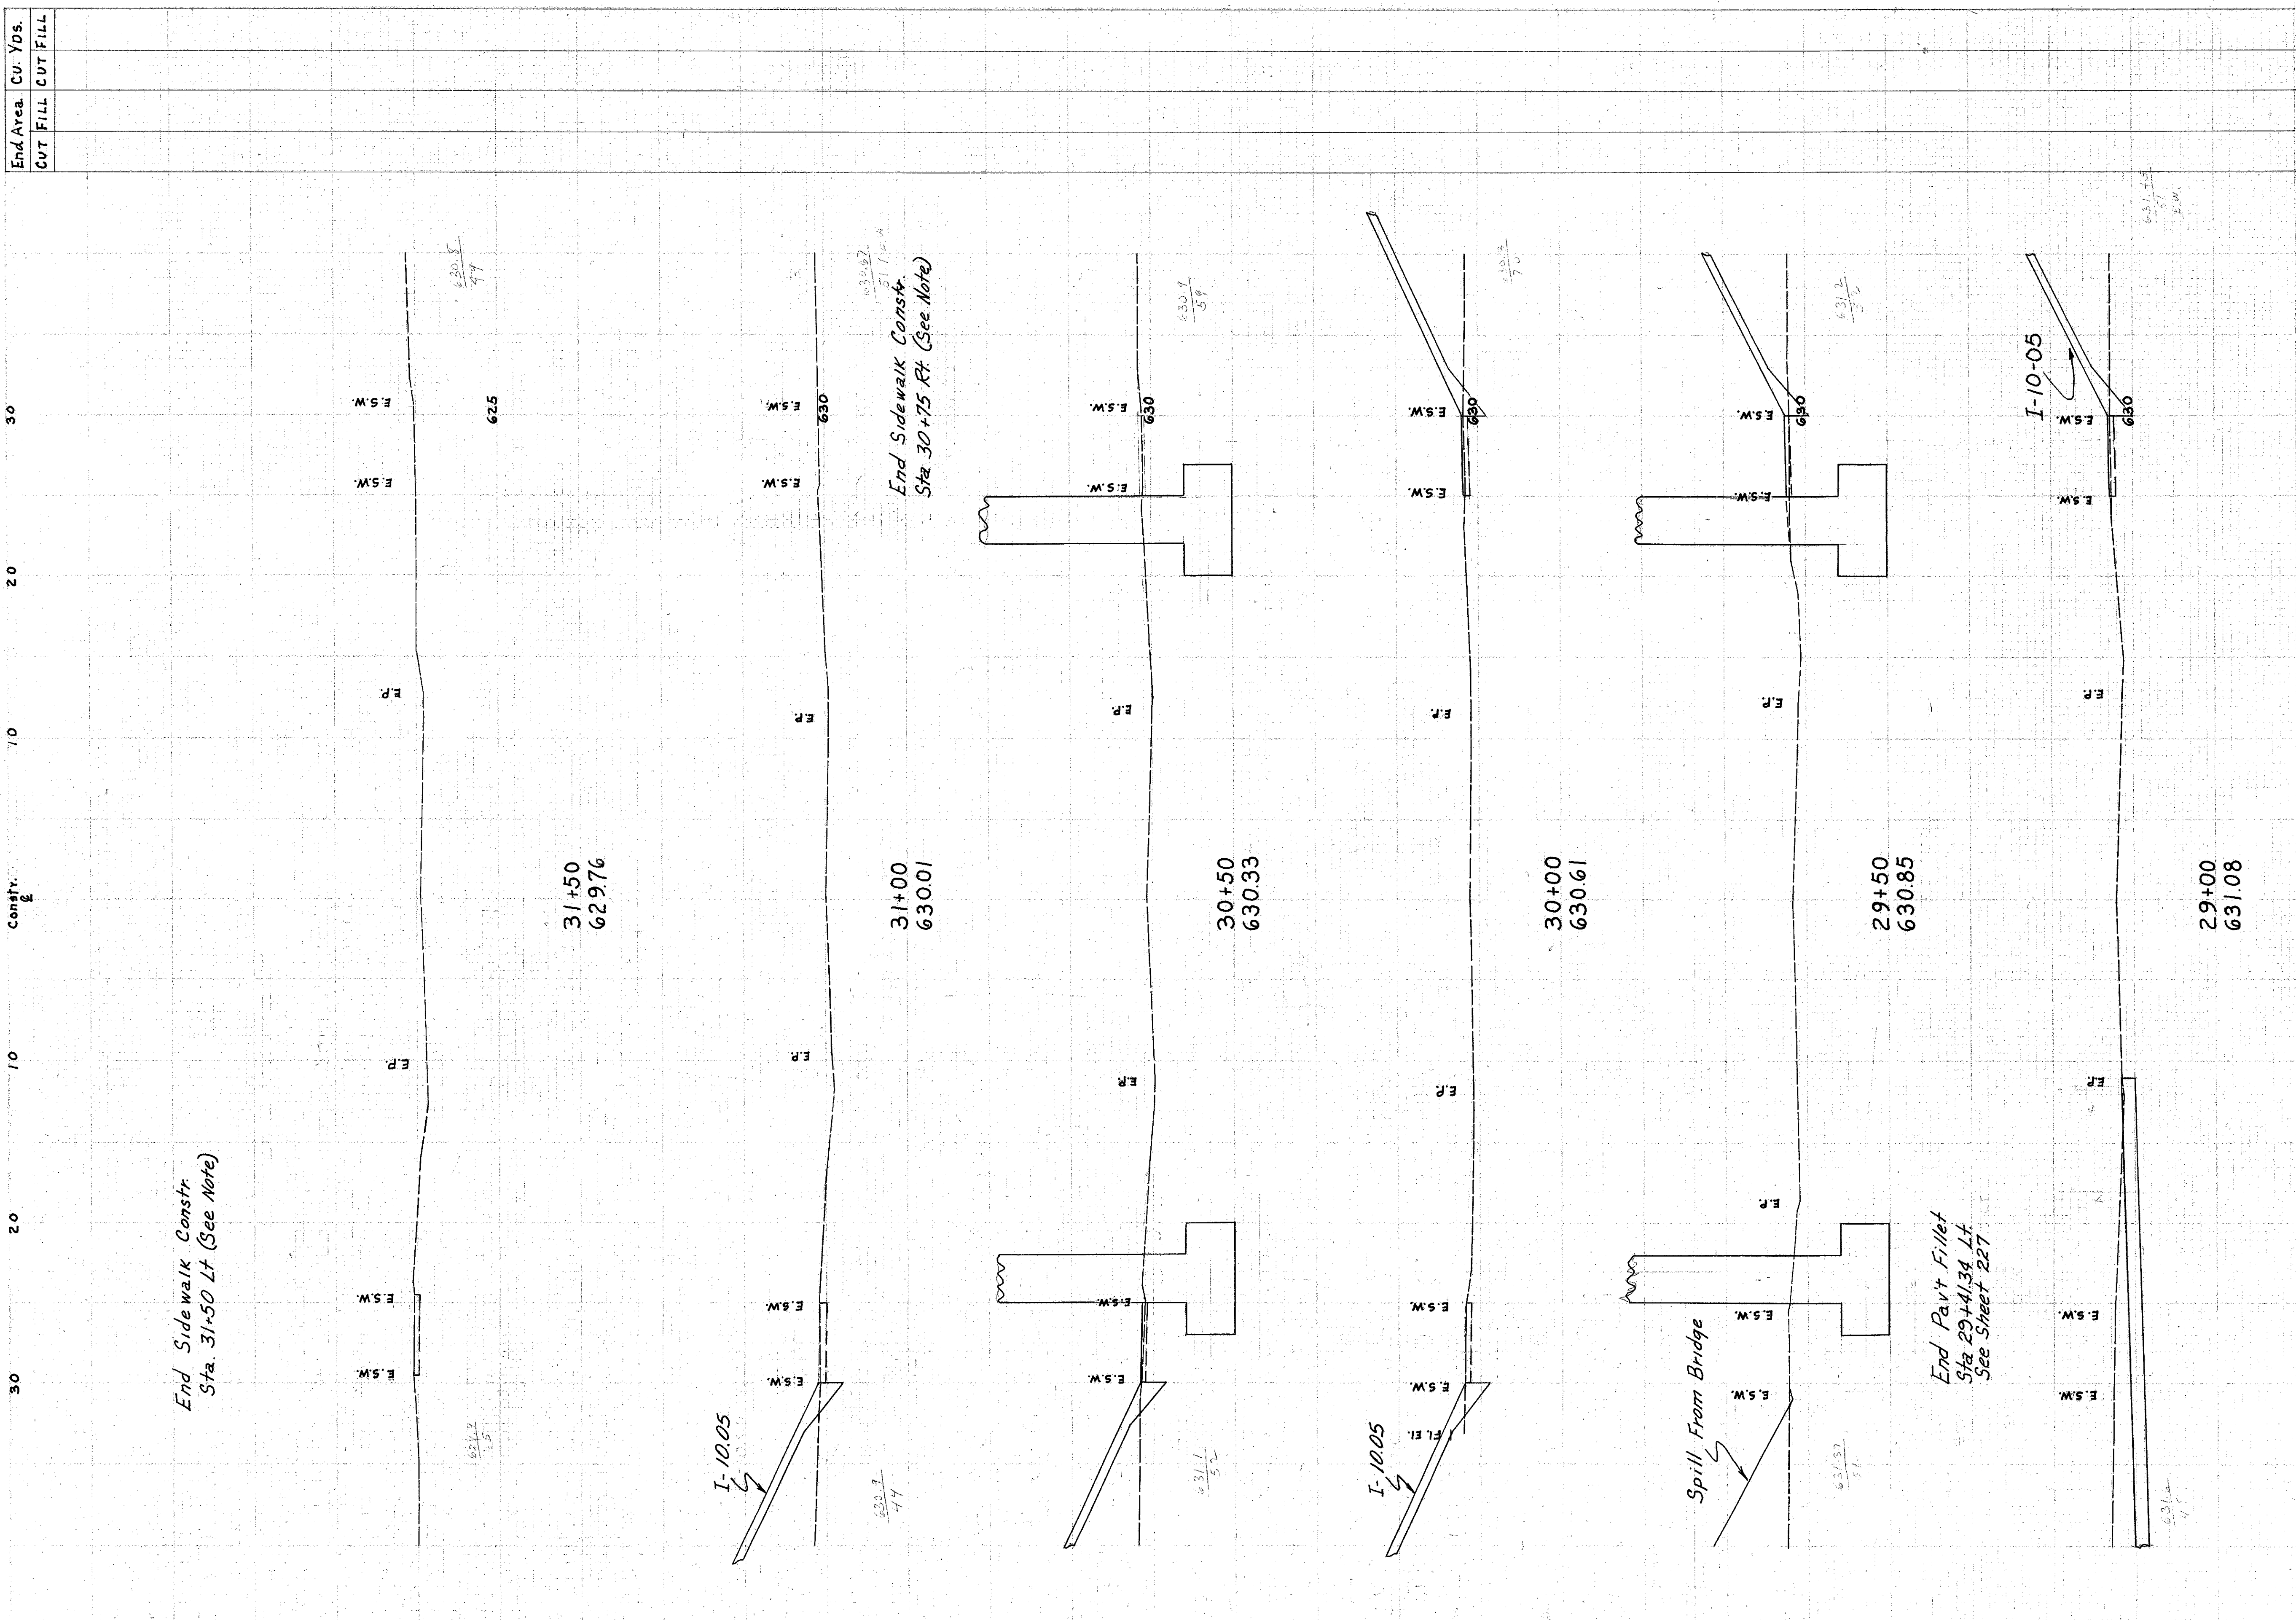

End Side walk Constr.
Sta. 31+50 Lt. (See Note)

31+50
629.76

31+00
630.01

30+50
630.33

30+00
630.61

29+50
630.85

29+00
631.08

28+50
631.38

Constr.
ft.

I-10-05

I-10-05

I-10-05

Spill From Bridge

End Pavt Fillet
Sta 29+41.34 Lt.
See Sheet 227

Begin Side walk Constr.
Sta 28+40 Lt. (See Note)

Begin Pavt Fillet
Sta. 28+27.50 Lt.
See Sheet 227

Work For
Taylor Place
CUT = 8