


Seeding  
100  
100

End Area Cu. Yds.  
CUT FILL CUT FILL

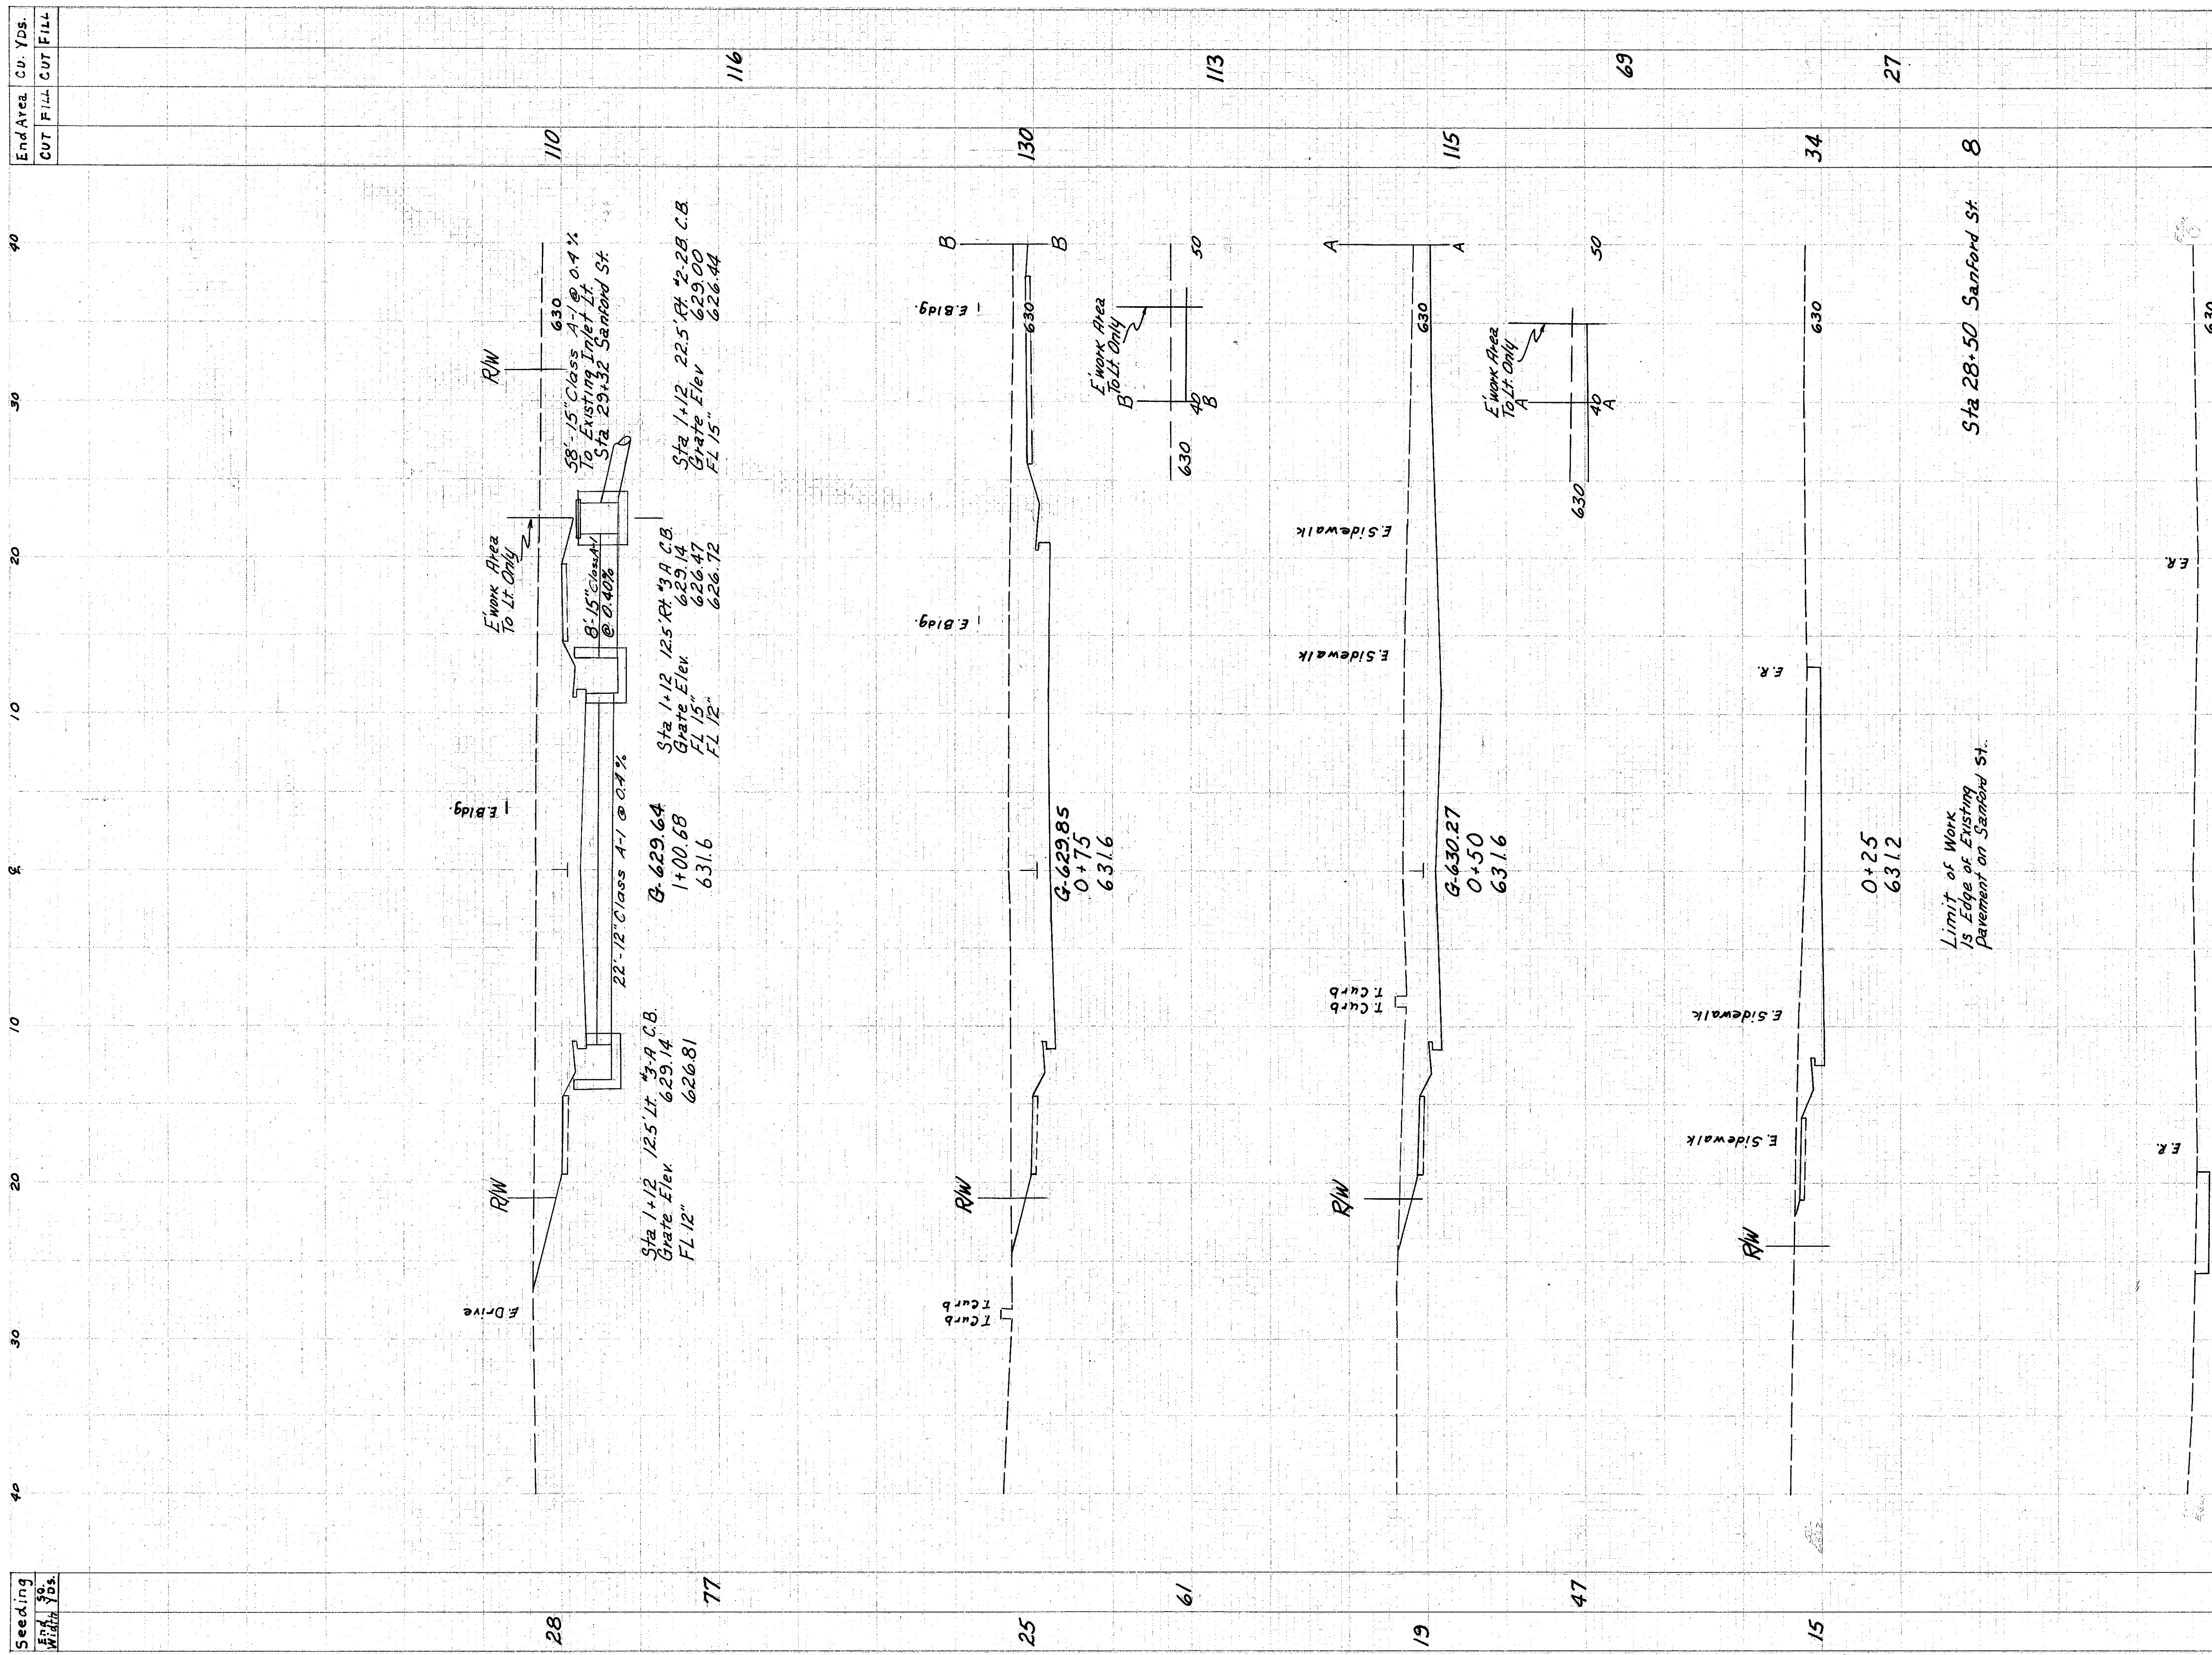

110	116	130	113	115	69	27	34	8
-----	-----	-----	-----	-----	----	----	----	---

228  
384

LAKE COUNTY  
LAK- 2-14.22

77

28

25

61

19

47

15

Relocation of Taylor Place Sta. 0+00 to 1+00.68