


LAKE COUNTY
LAK-2-14.22

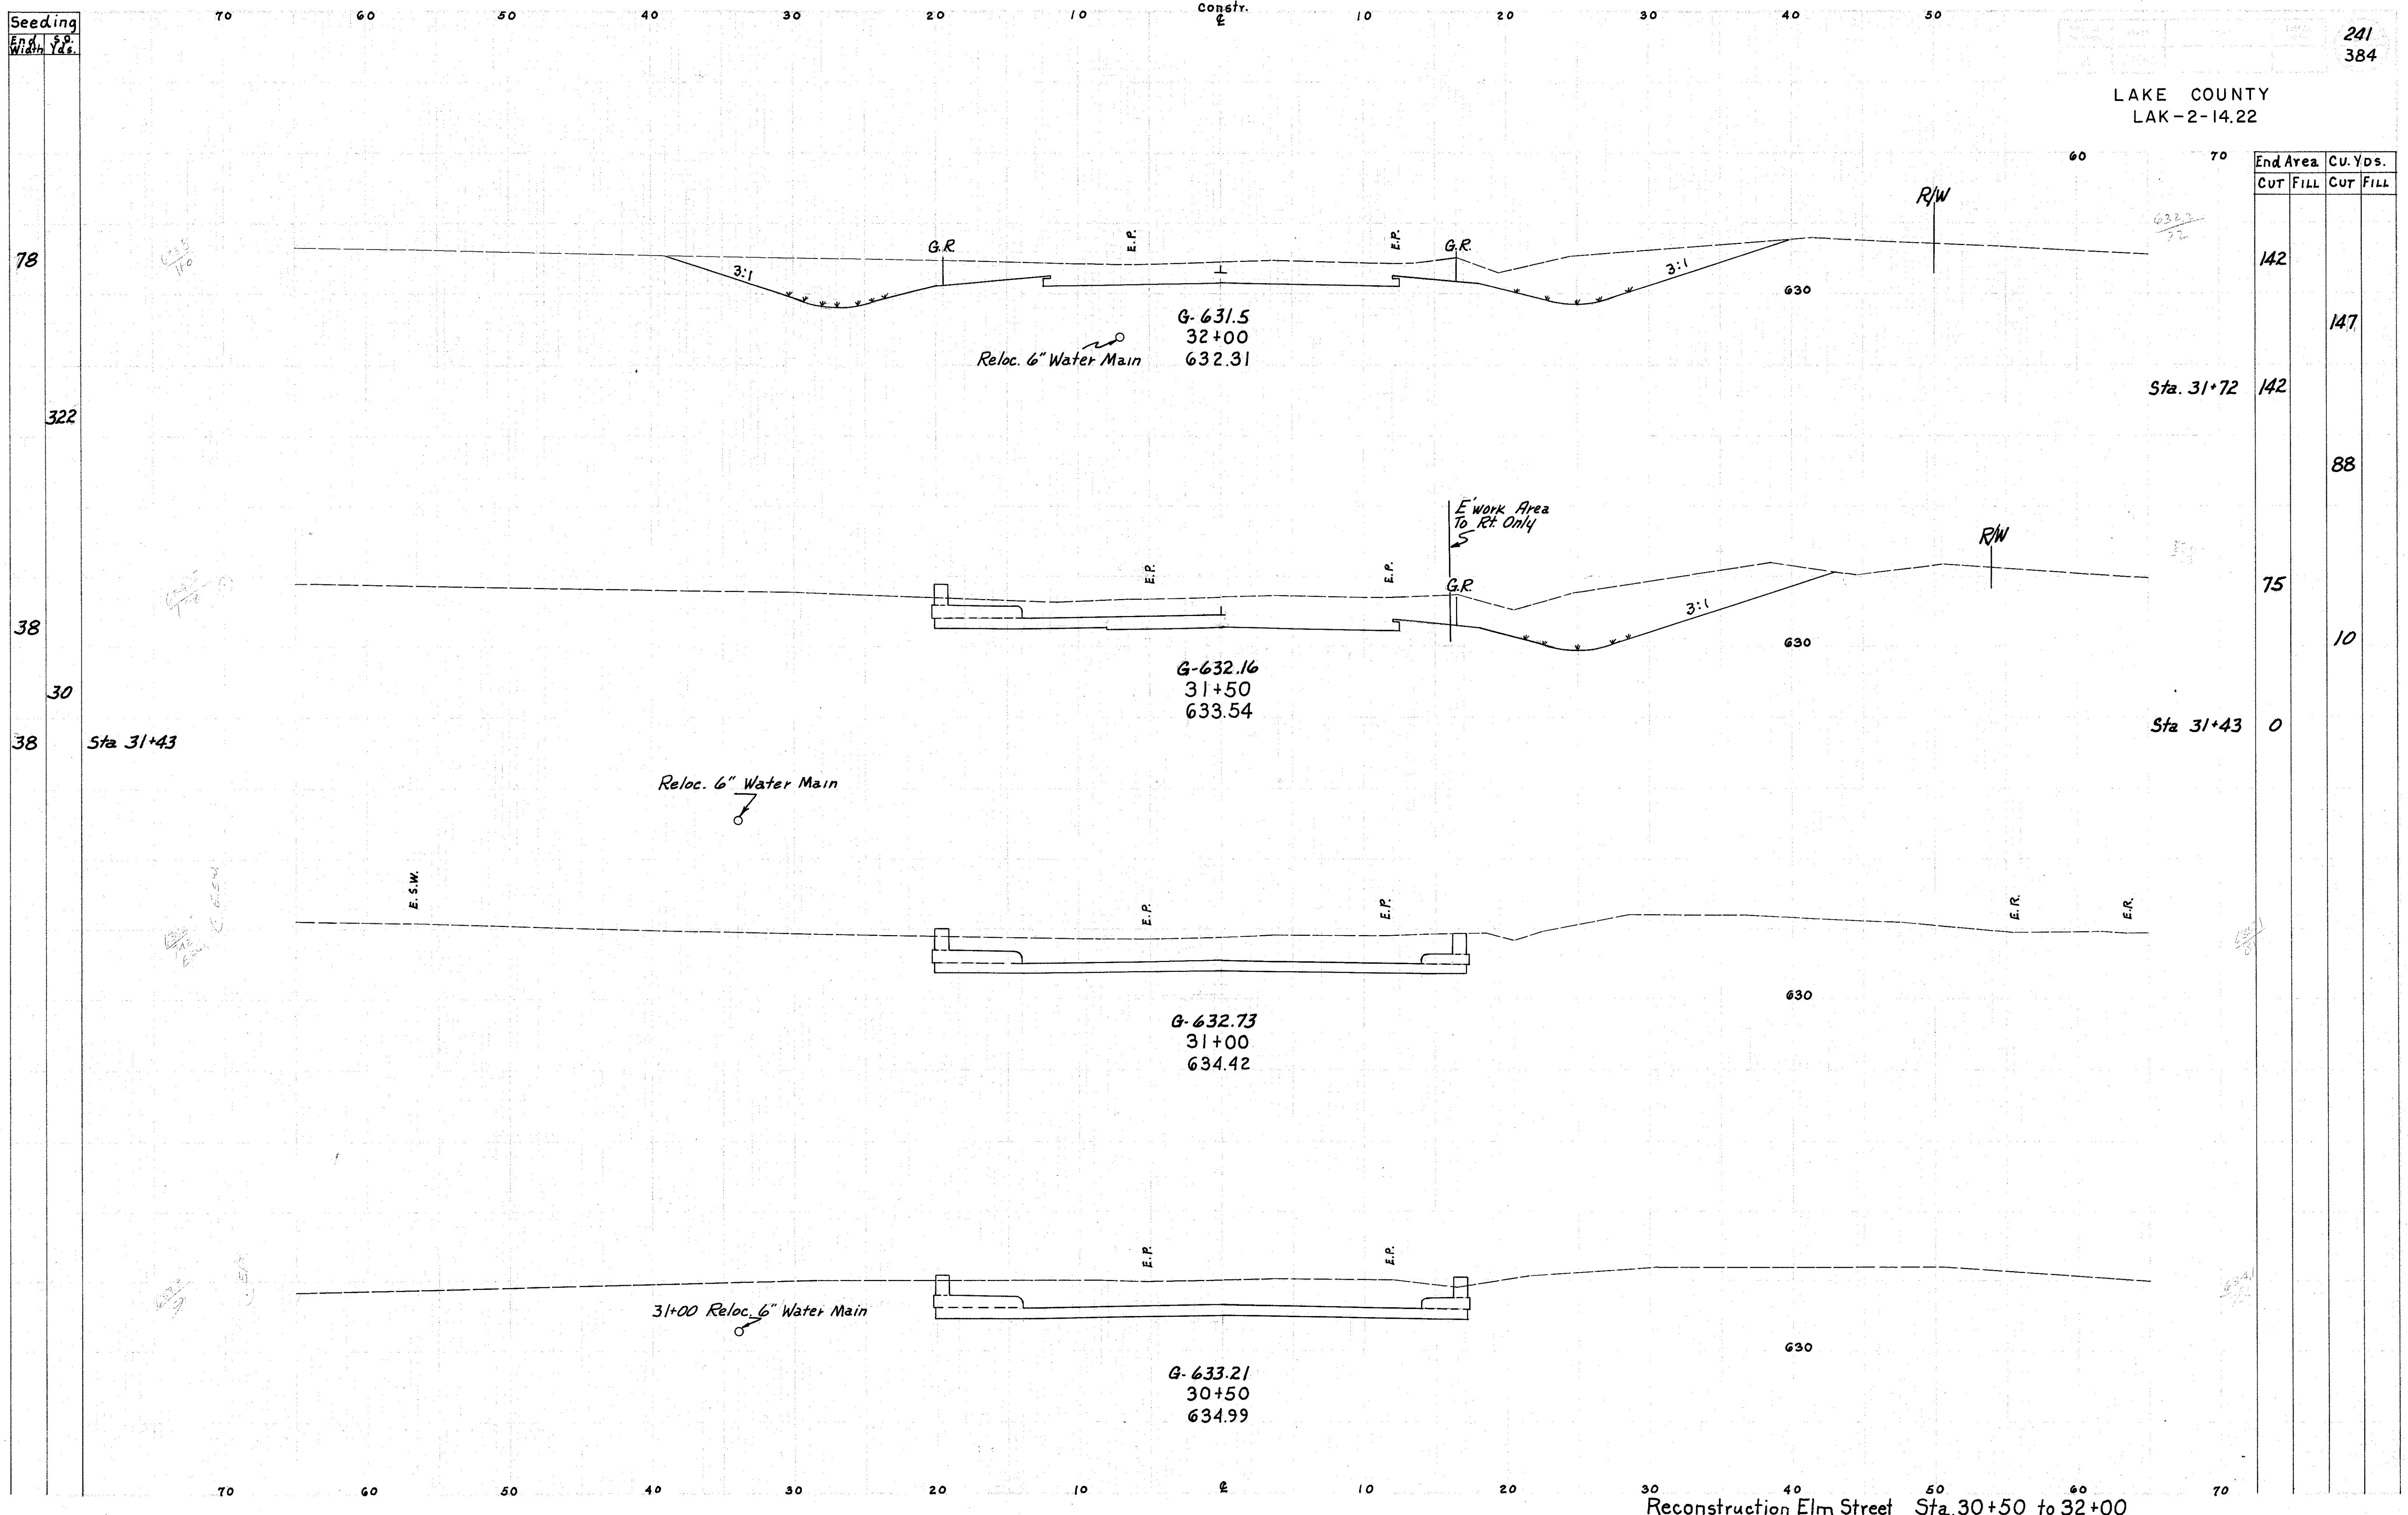

End Area		Cu. Yds.	
CUT	FILL	CUT	FILL
142			147
142			88
75			10
0			0

Reconstruction Elm Street Sta. 30+50 to 32+00