


Seeding
End Width
So Yds.

LAKE COUNTY
LAK - 2-14-22

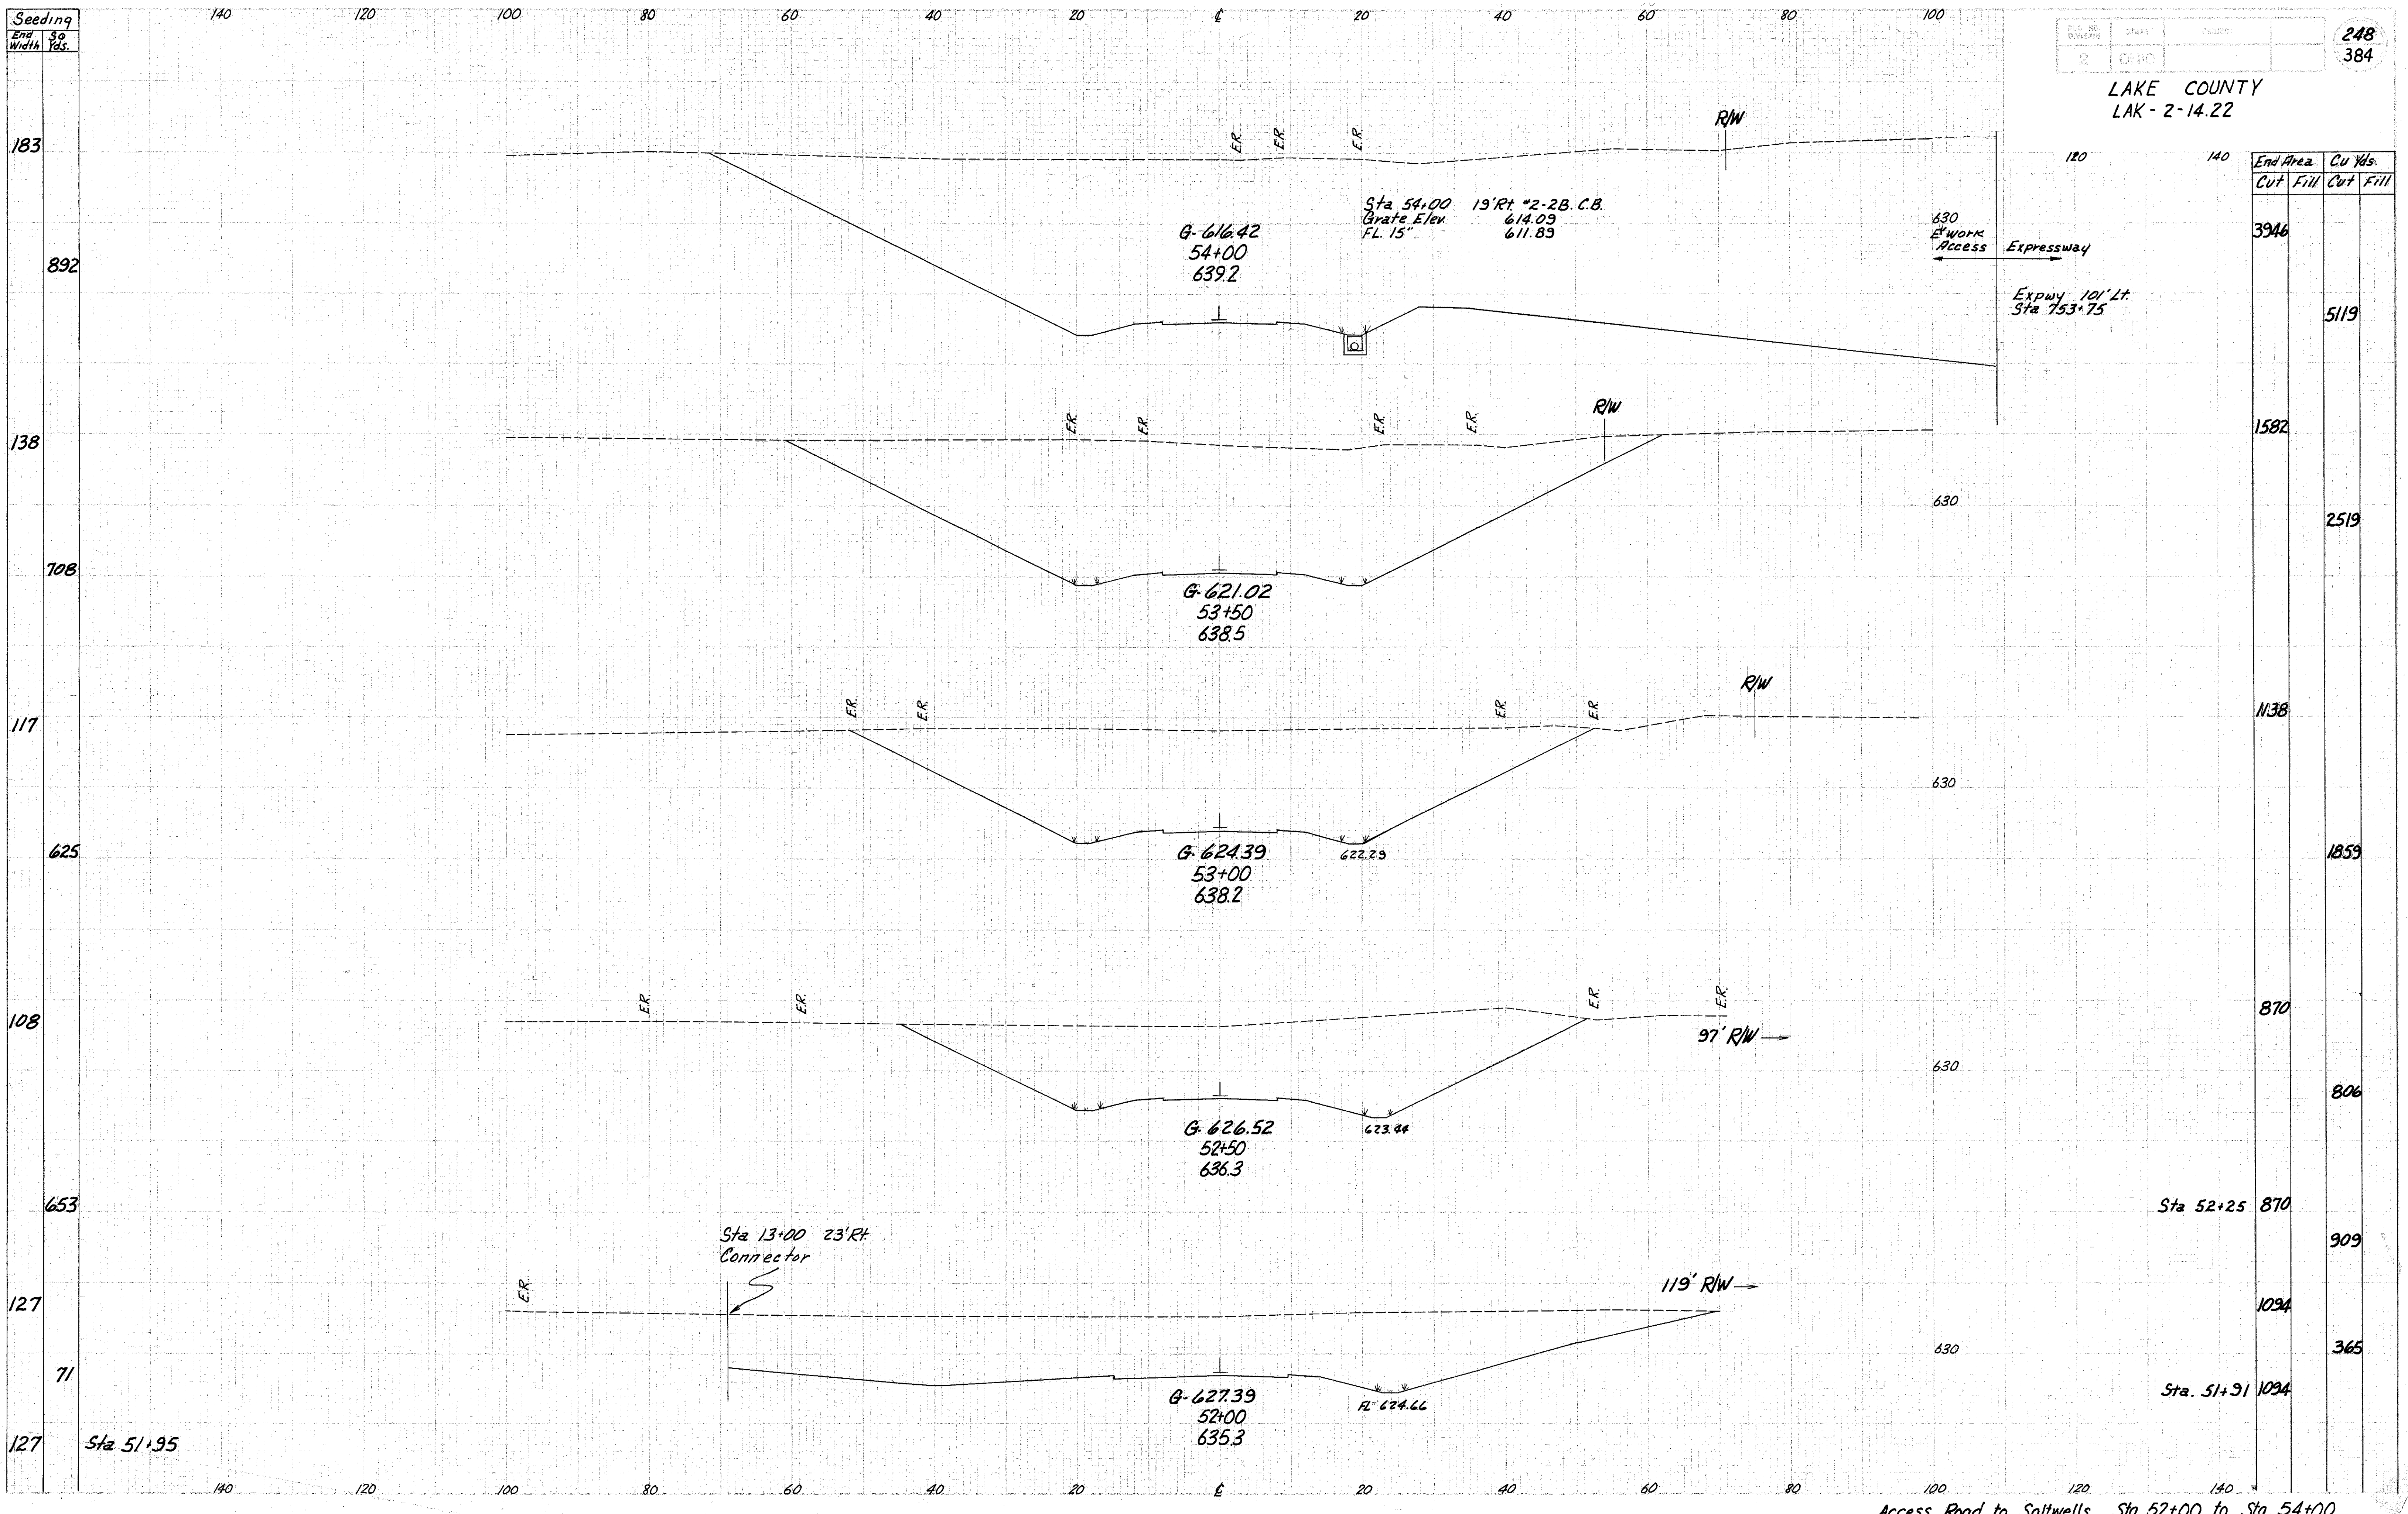

End Area		Cu Yds.	
Cut	Fill	Cut	Fill
3946			
	5119		
1582			
	2519		
1138			
	1859		
870			
	806		
870			
	909		
1094			
	365		
1094			

Access Road to Saltwells Sta. 52+00 to Sta. 54+00