

Seeding
End Sp. Width Yds.

140 120 100 80 60 40 20 0 20 40 60 80 100

PROJECT	STATE	COUNTY
2	OHIO	

249
384

LAKE COUNTY
LAK-2-14.22

End Super Transition
Begin Full Super
Sta 55+65

End Normal Section
Begin Super Transition
Sta 55+15

End Area		Cu Yds.	
Cut	Fill	Cut	Fill

163

753

108

636


121

183

Sta 54+00

140 120 100 80 60 40 20 0 20 40 60 80 100

Access Road to Saltwells Sta 54+50 to Sta. 55+50

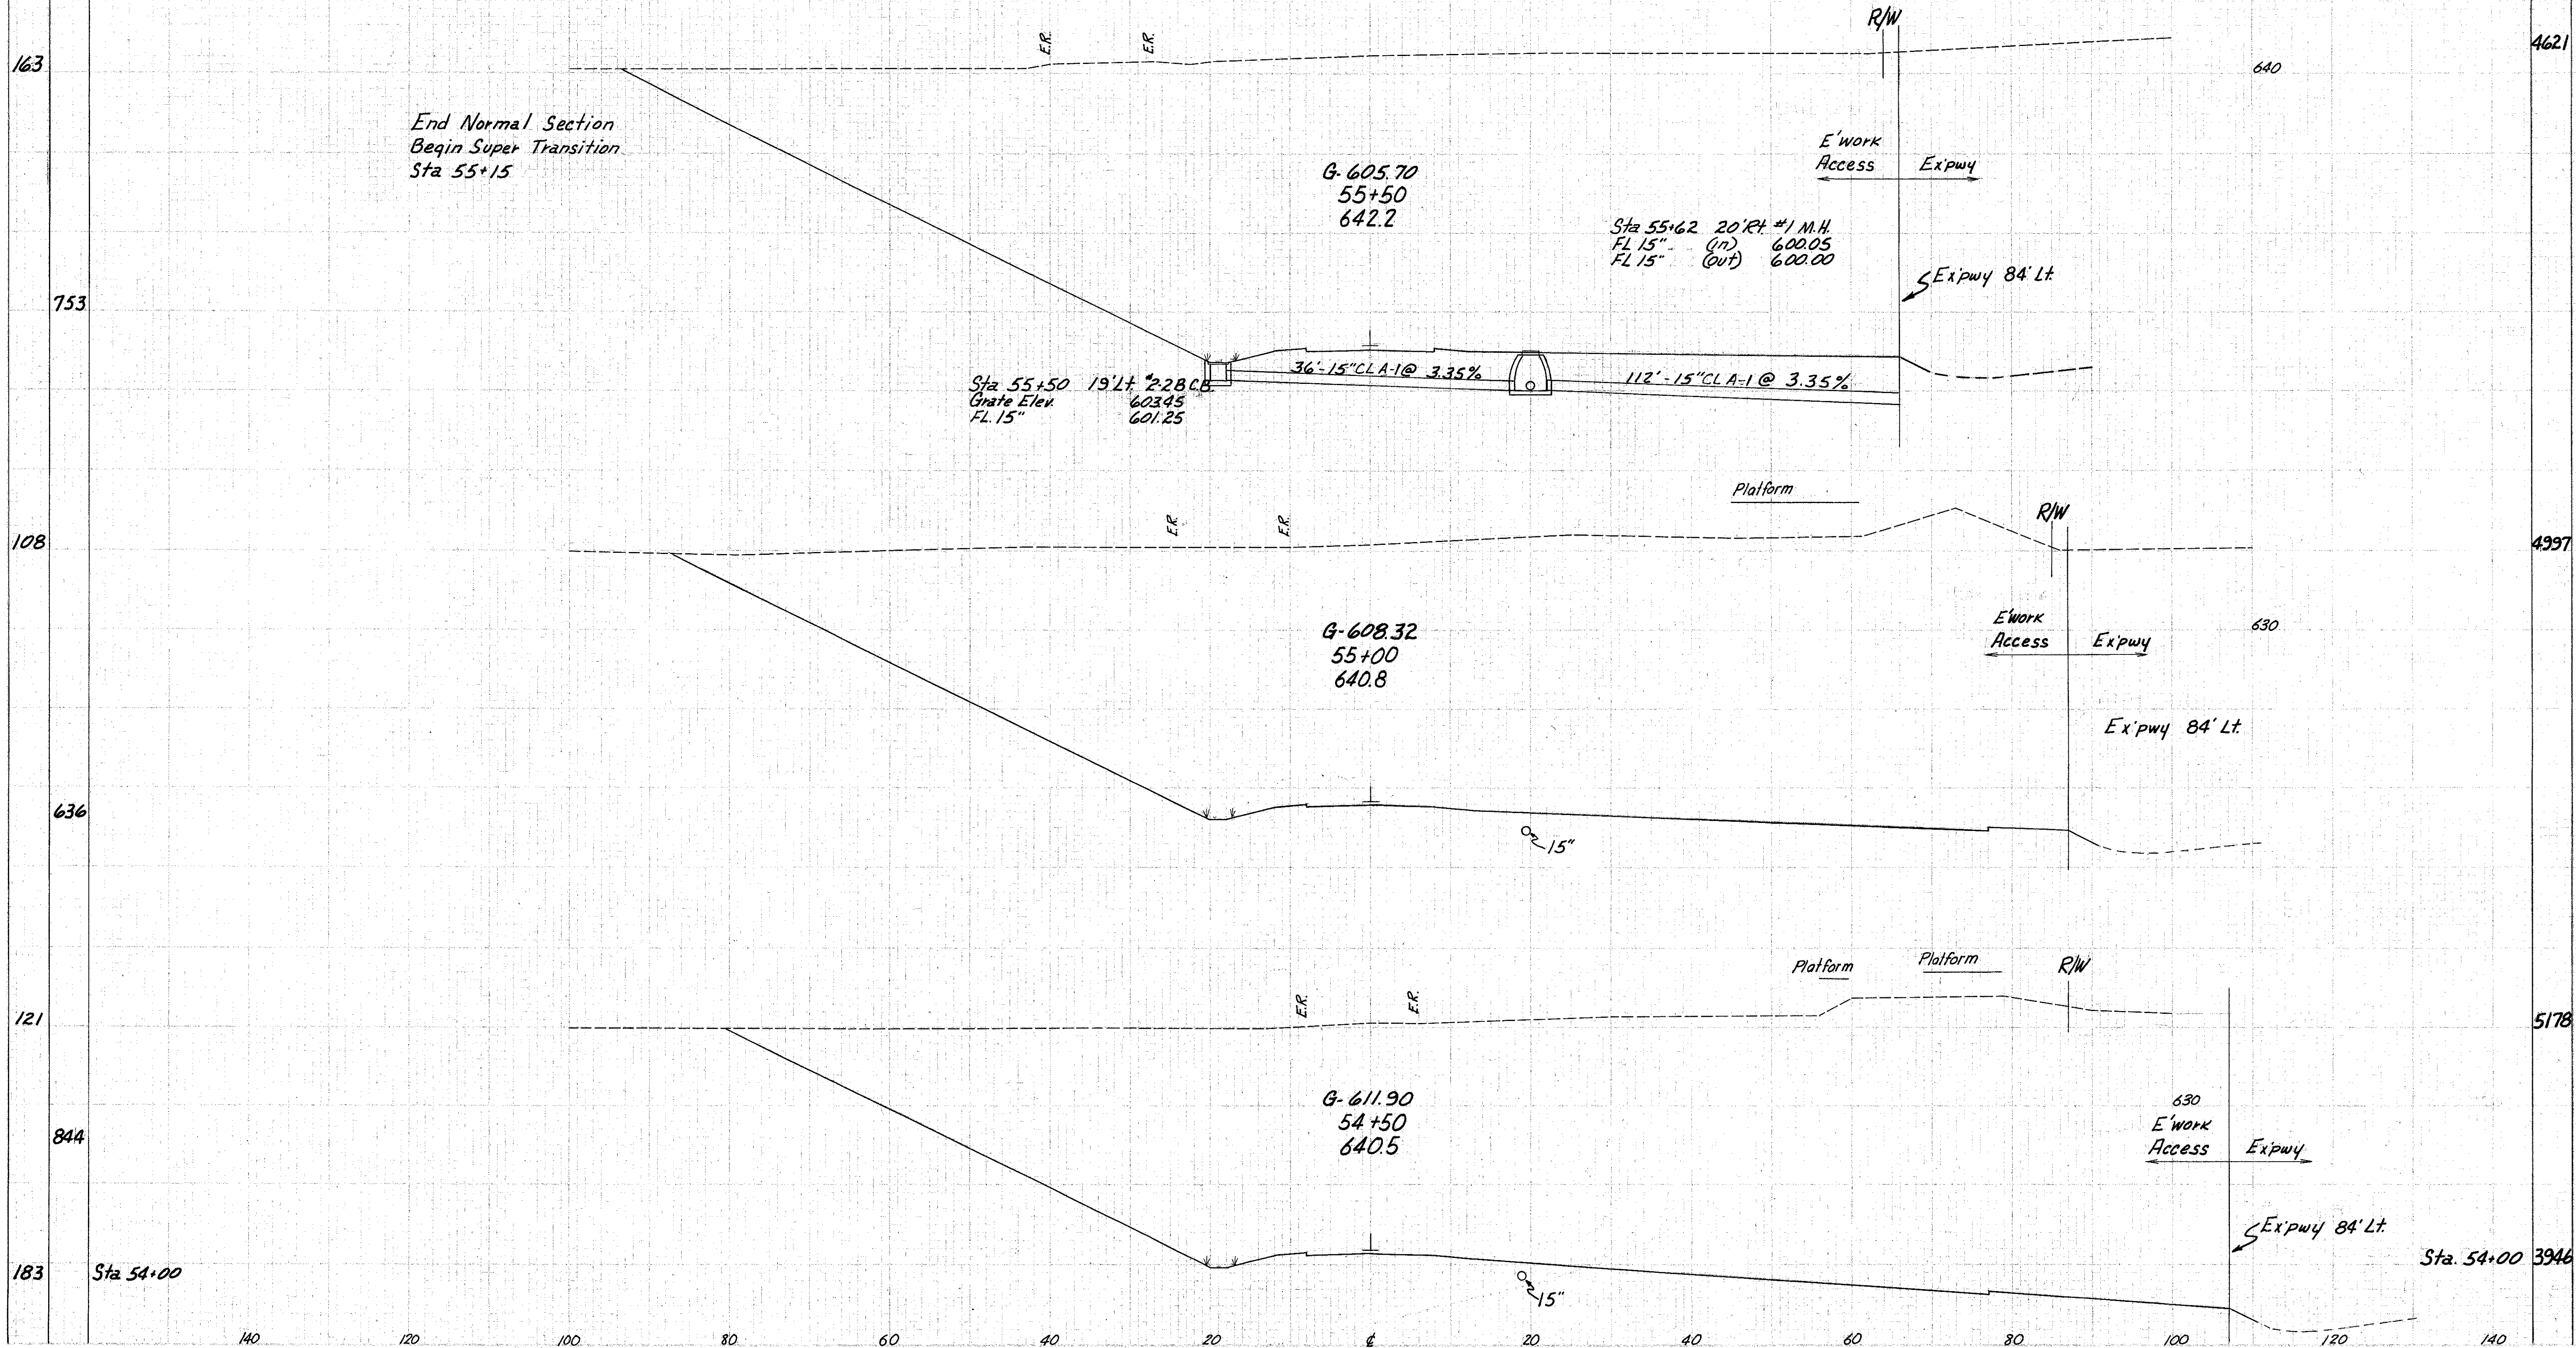

4621

8906

4997

9421

5178

8448

Sta 54+00 3946