


End Area	Cu. Yds	End Pts	
Cut	Fill	Cut	Fill
		7326	
		7278	
		7288	
		7345	
		7442	

LAKE COUNTY
LAK-2-14.22

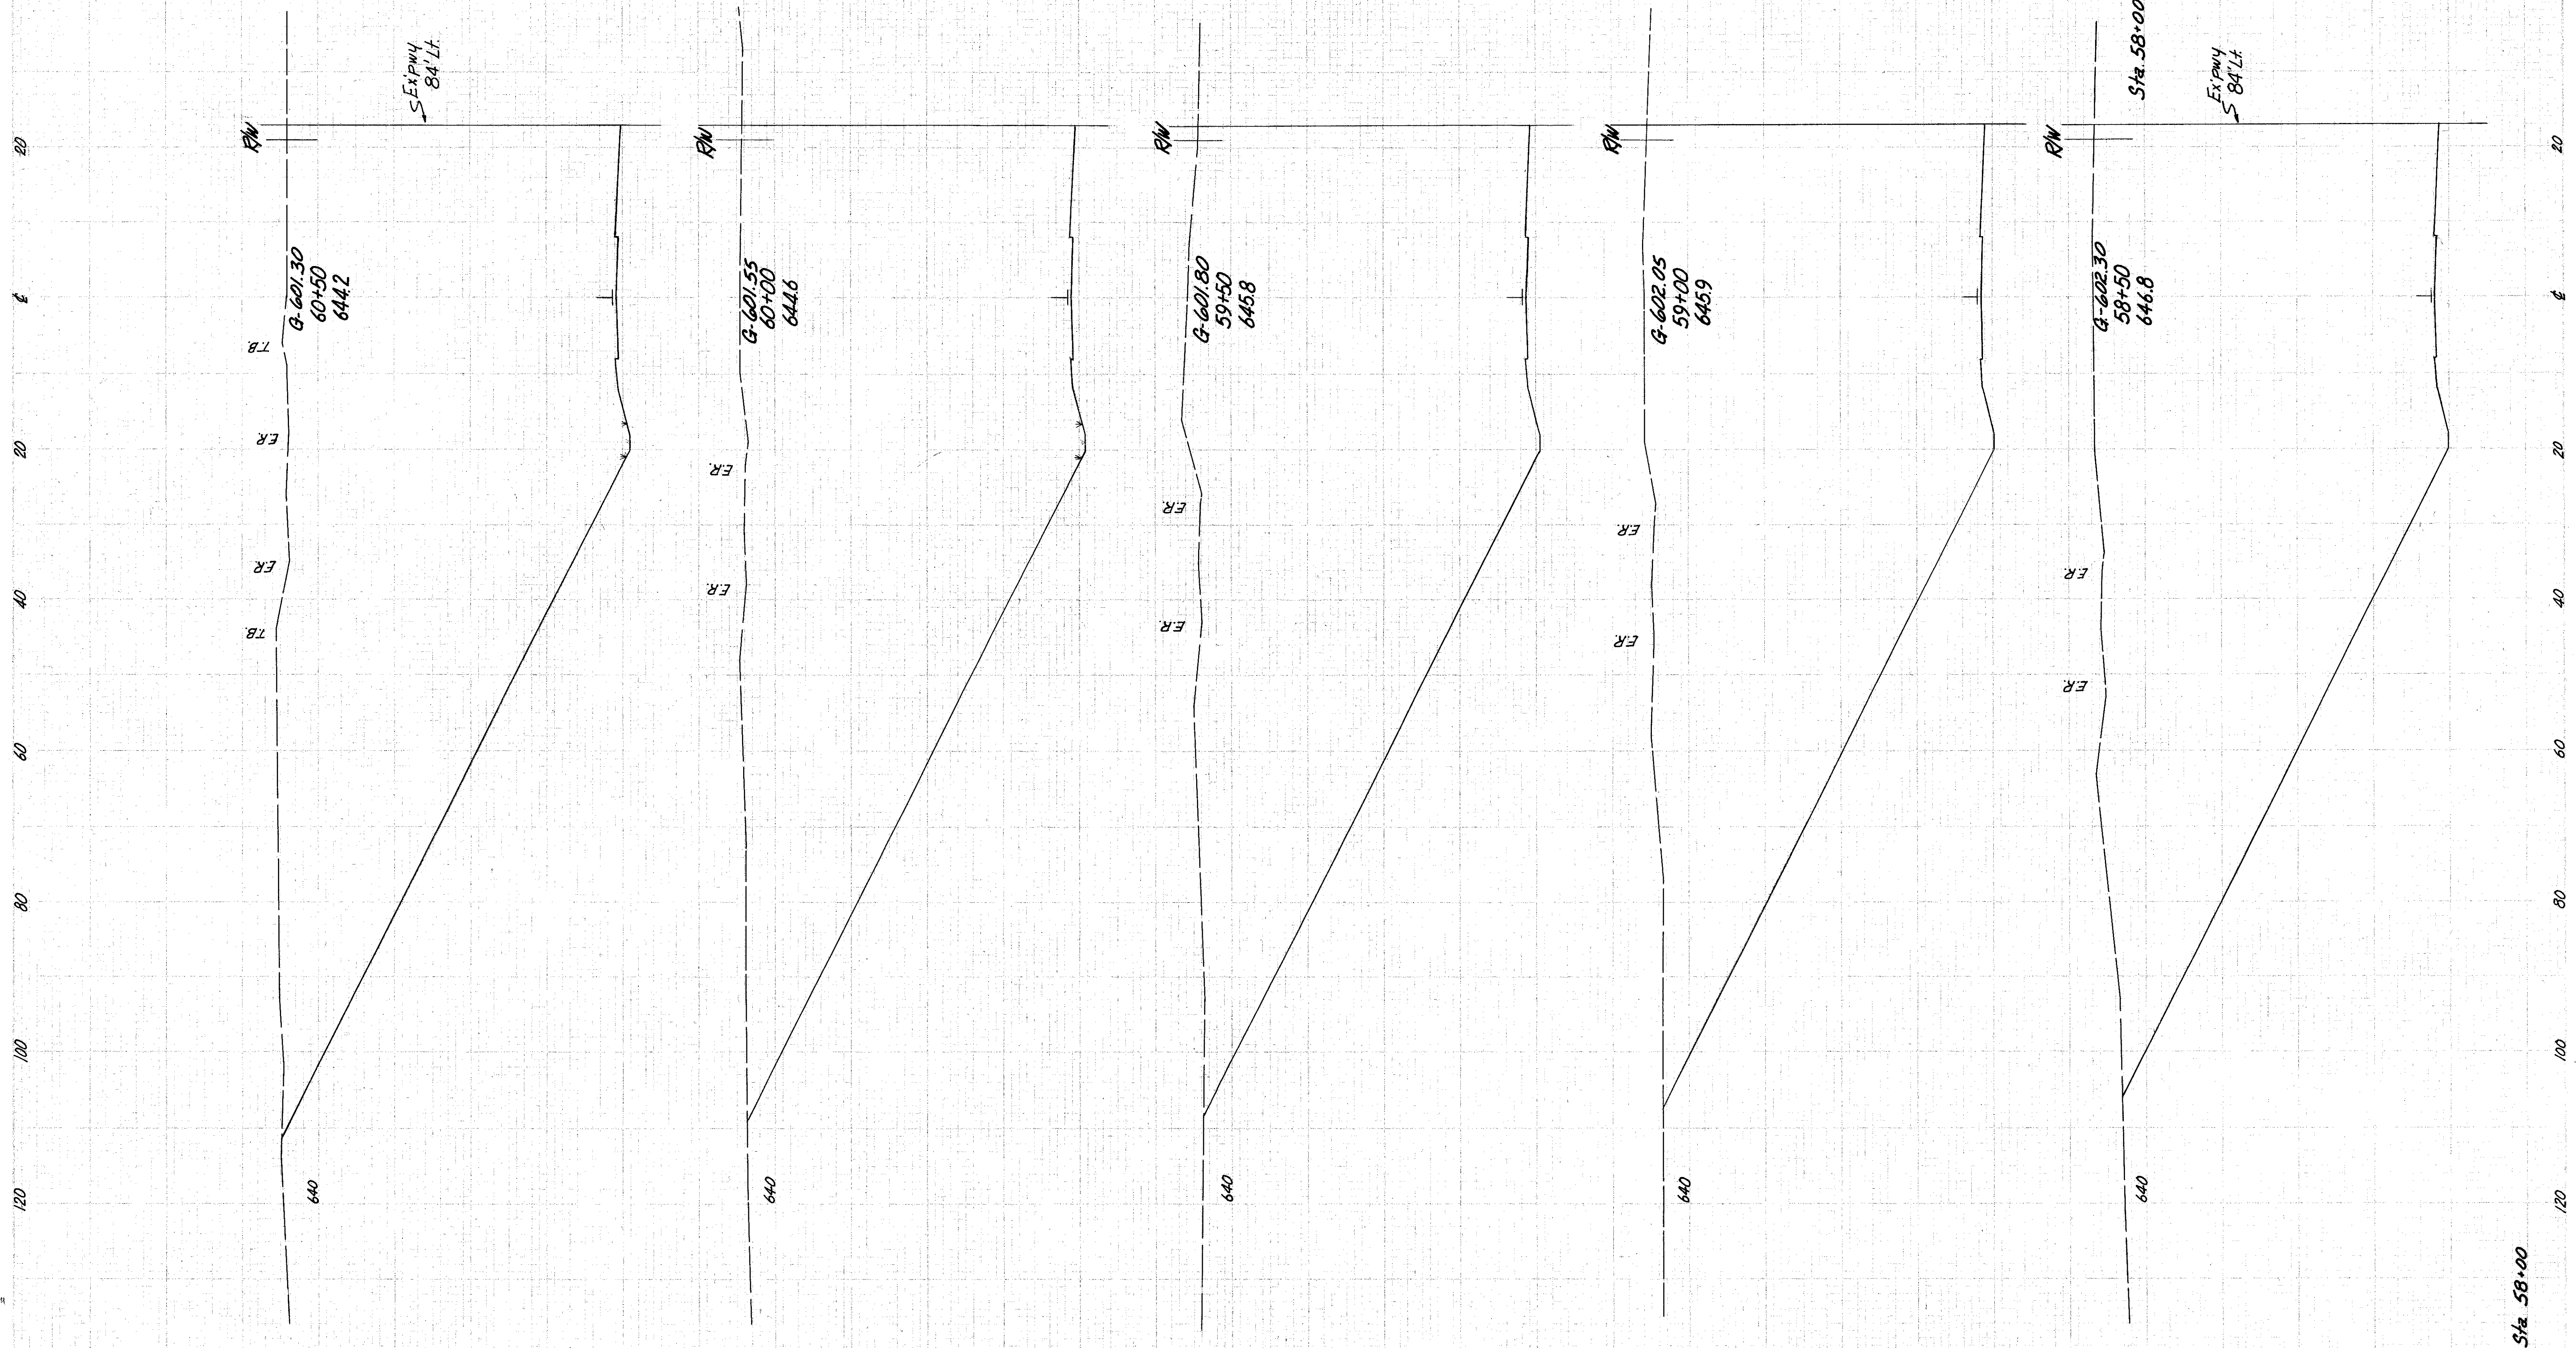

SE RW 84' Lt

SE RW 84' Lt

Handwritten notes: 140, 137, 136, 135, 134, 132