
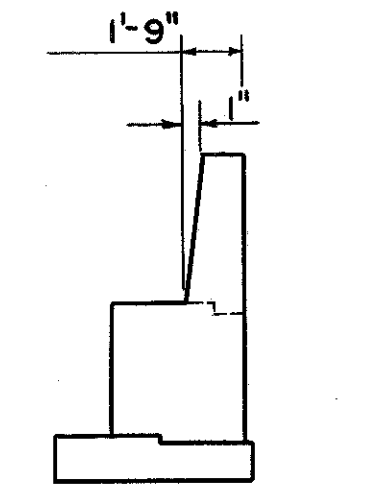


MICROFILMED
JUL 8 1986


FED. RD. DIVISION	STATE	PROJECT	301 384
2	OHIO		

LAKE COUNTY
SEC. LAK.-2-14.22

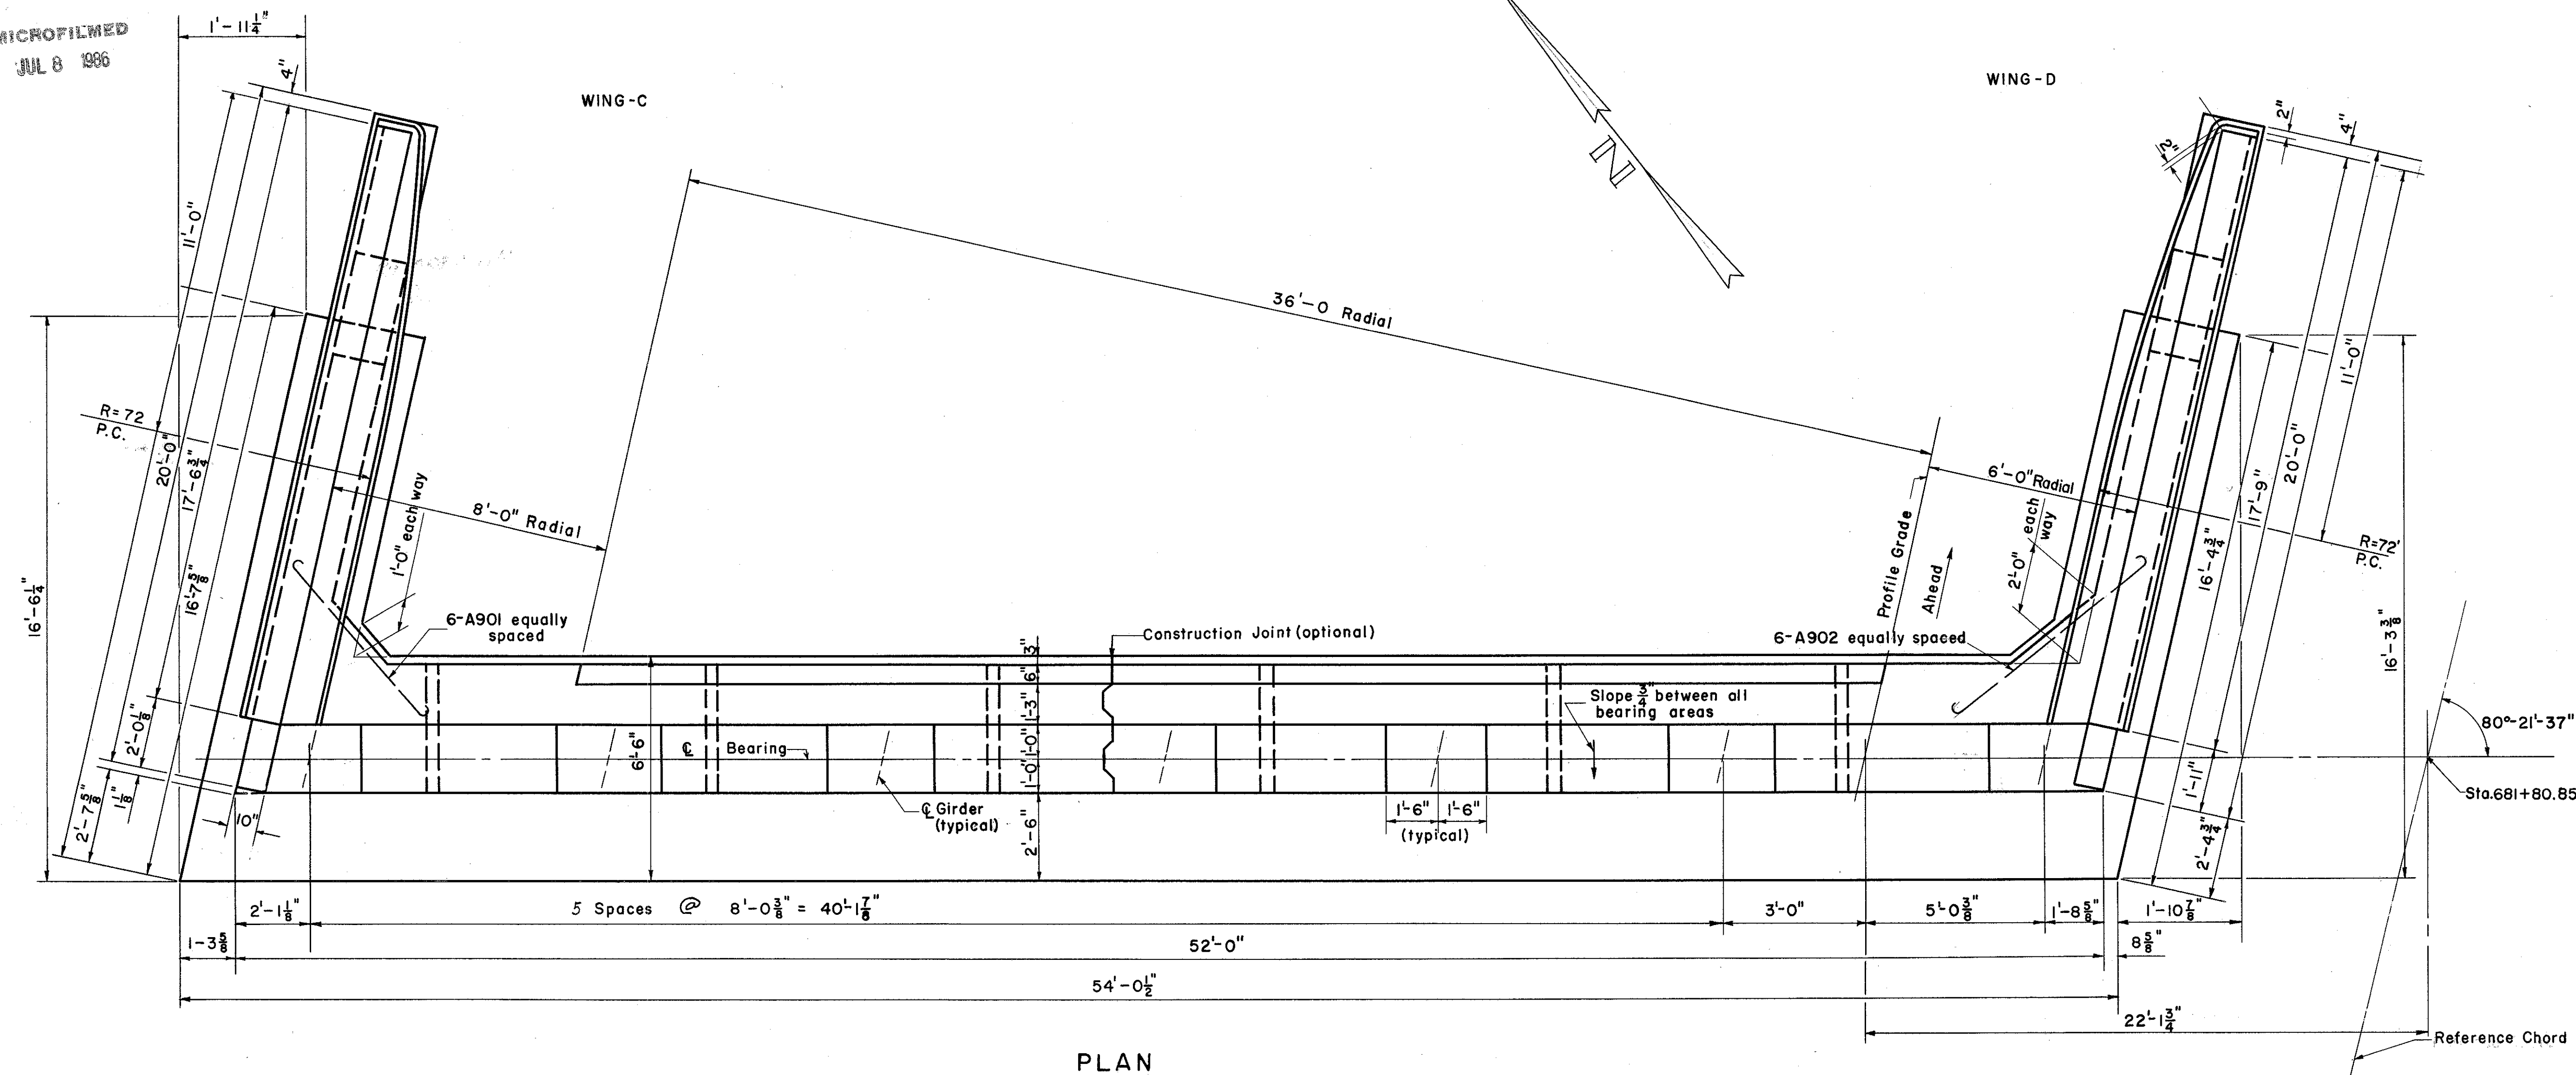

BACK WALL SLOPE
Abutment-2 only

PLAN

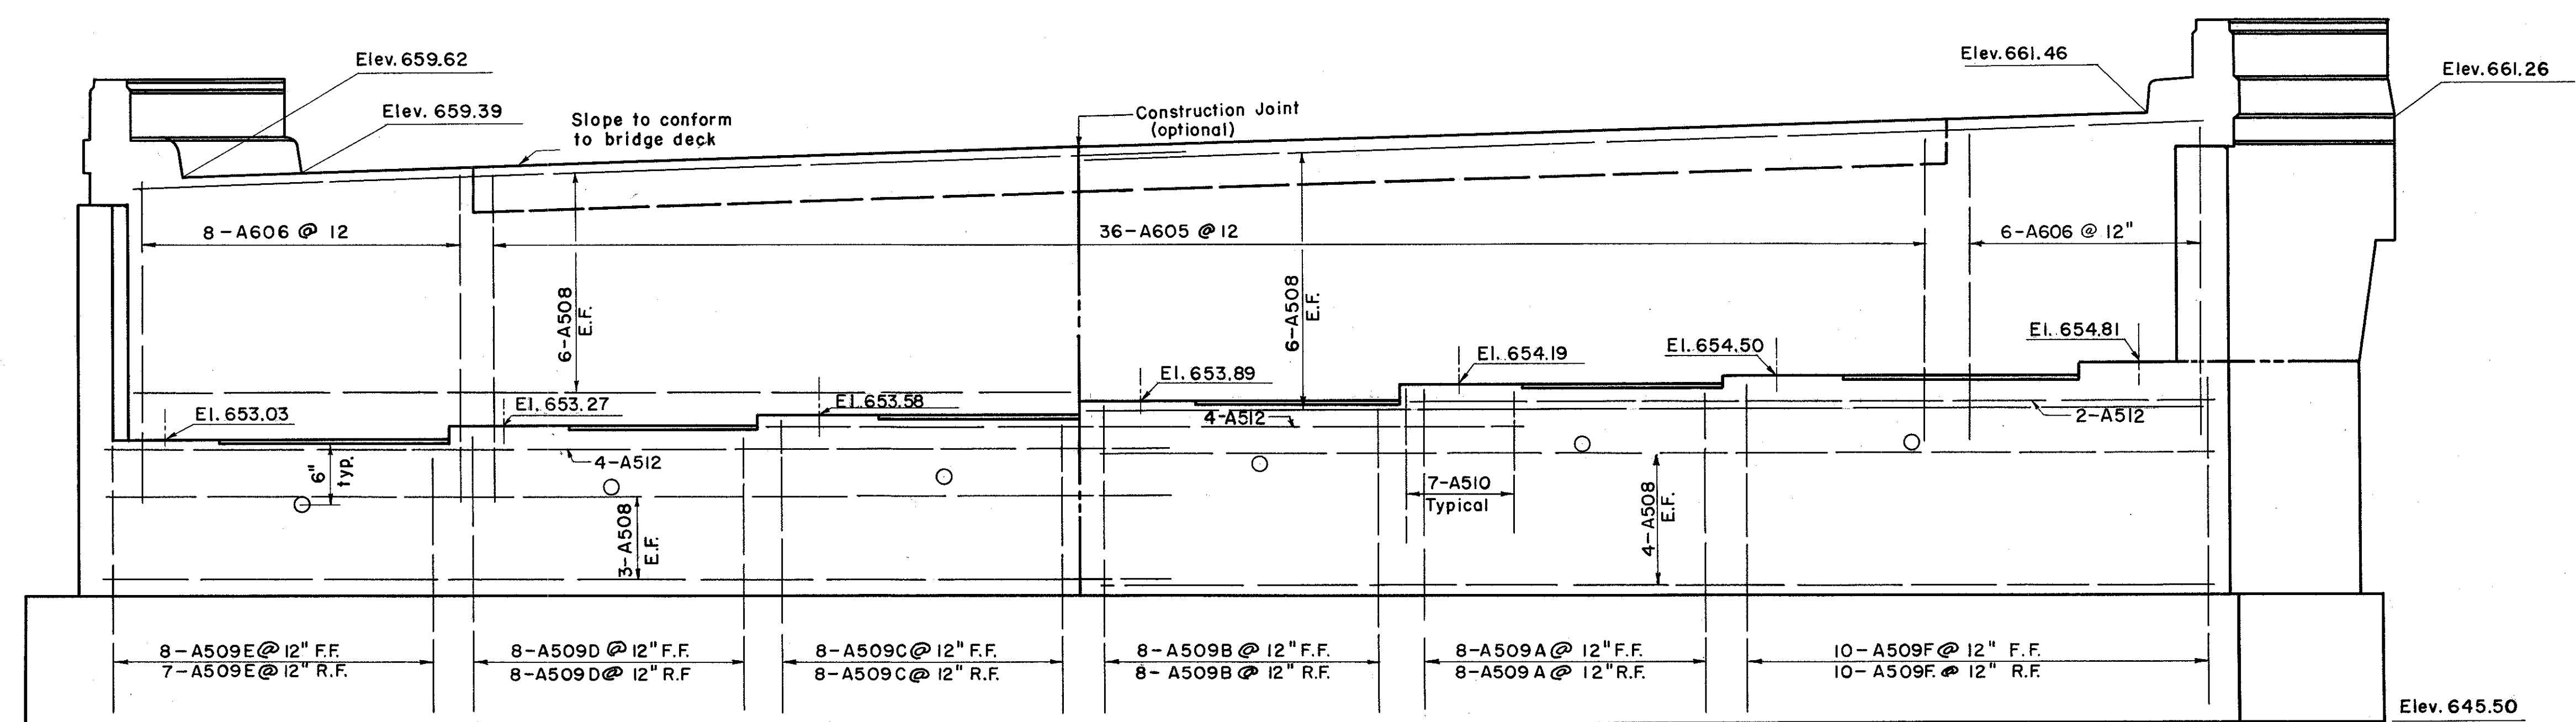

ELEVATION
(Piles not shown see abut. details)

For notes see Drawing Abutment-1 Left Bridge

PREPARED BY CAPITOL ENGINEERING ASSOCIATES, DILLSBURG, PA. FOR						
STATE OF OHIO DEPARTMENT OF HIGHWAYS DIVISION OF DESIGN AND CONSTRUCTION BUREAU OF BRIDGES						
ABUTMENT#2 LEFT BRIDGE BRIDGE NO. LAK-2-1471 L & R RELOC. S.R.2 OVER B.&O. R.R.-S.R. 283 LAKE COUNTY						
STA. 680 +56.97						
DESIGNED	DRAWN	TRACED	CHECKED	REVIEWED	DATE	REVISED
<i>[Signature]</i>	<i>[Signature]</i>	<i>[Signature]</i>	<i>[Signature]</i>	<i>[Signature]</i>		