


MICROFILMED  
JUL 8 1966


FED. RD. DIVISION	STATE	PROJECT
2	OHIO	

304  
384

LAKE COUNTY  
SEC. LAK-2-14.22

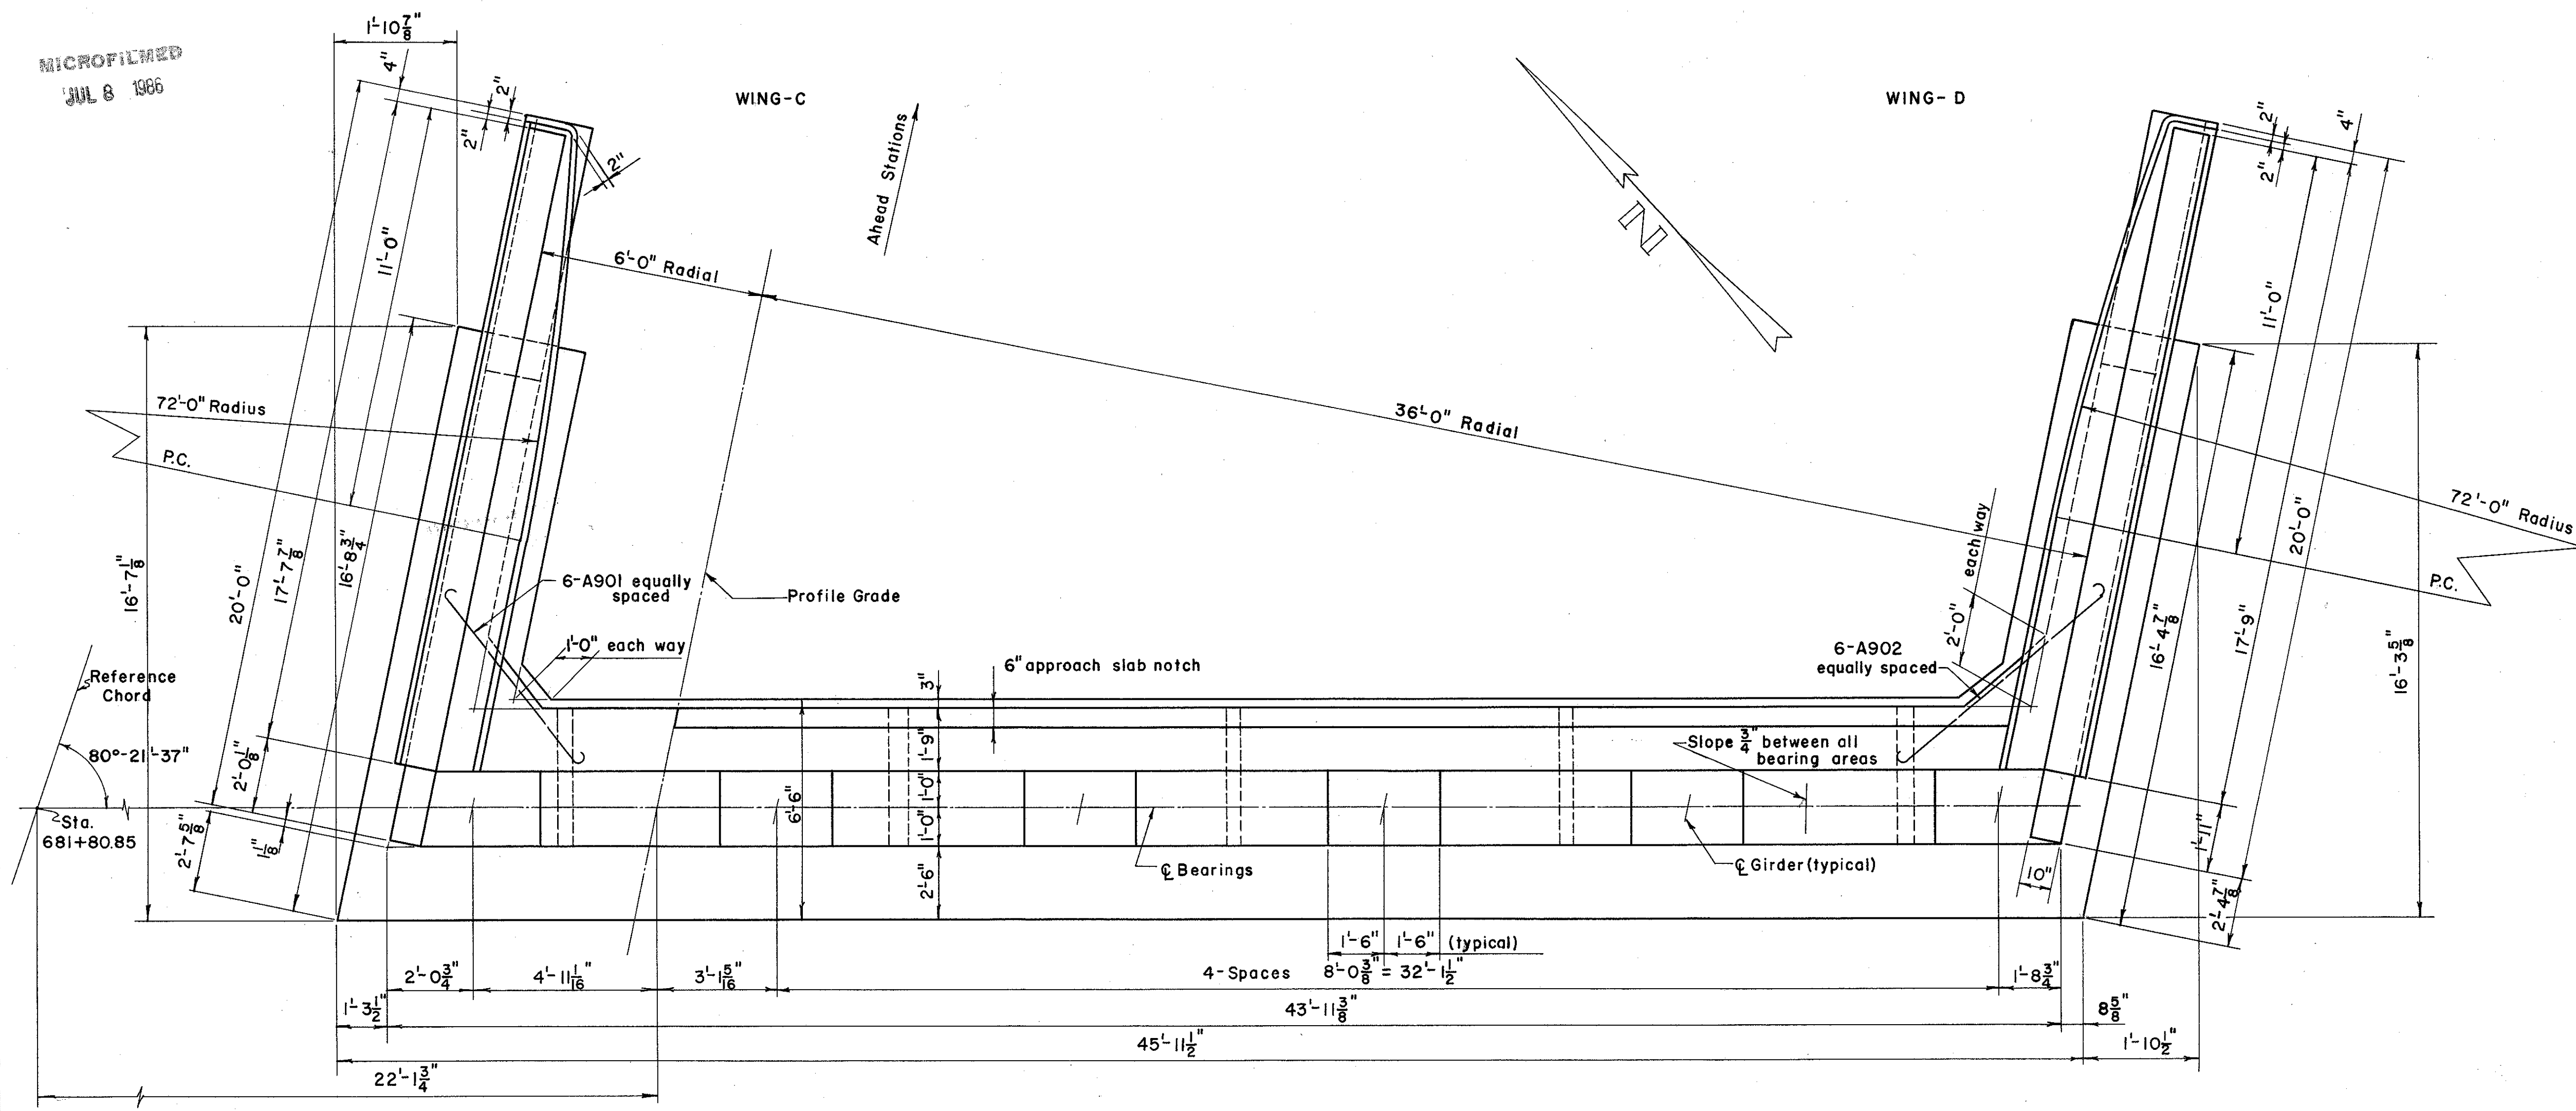


PLAN

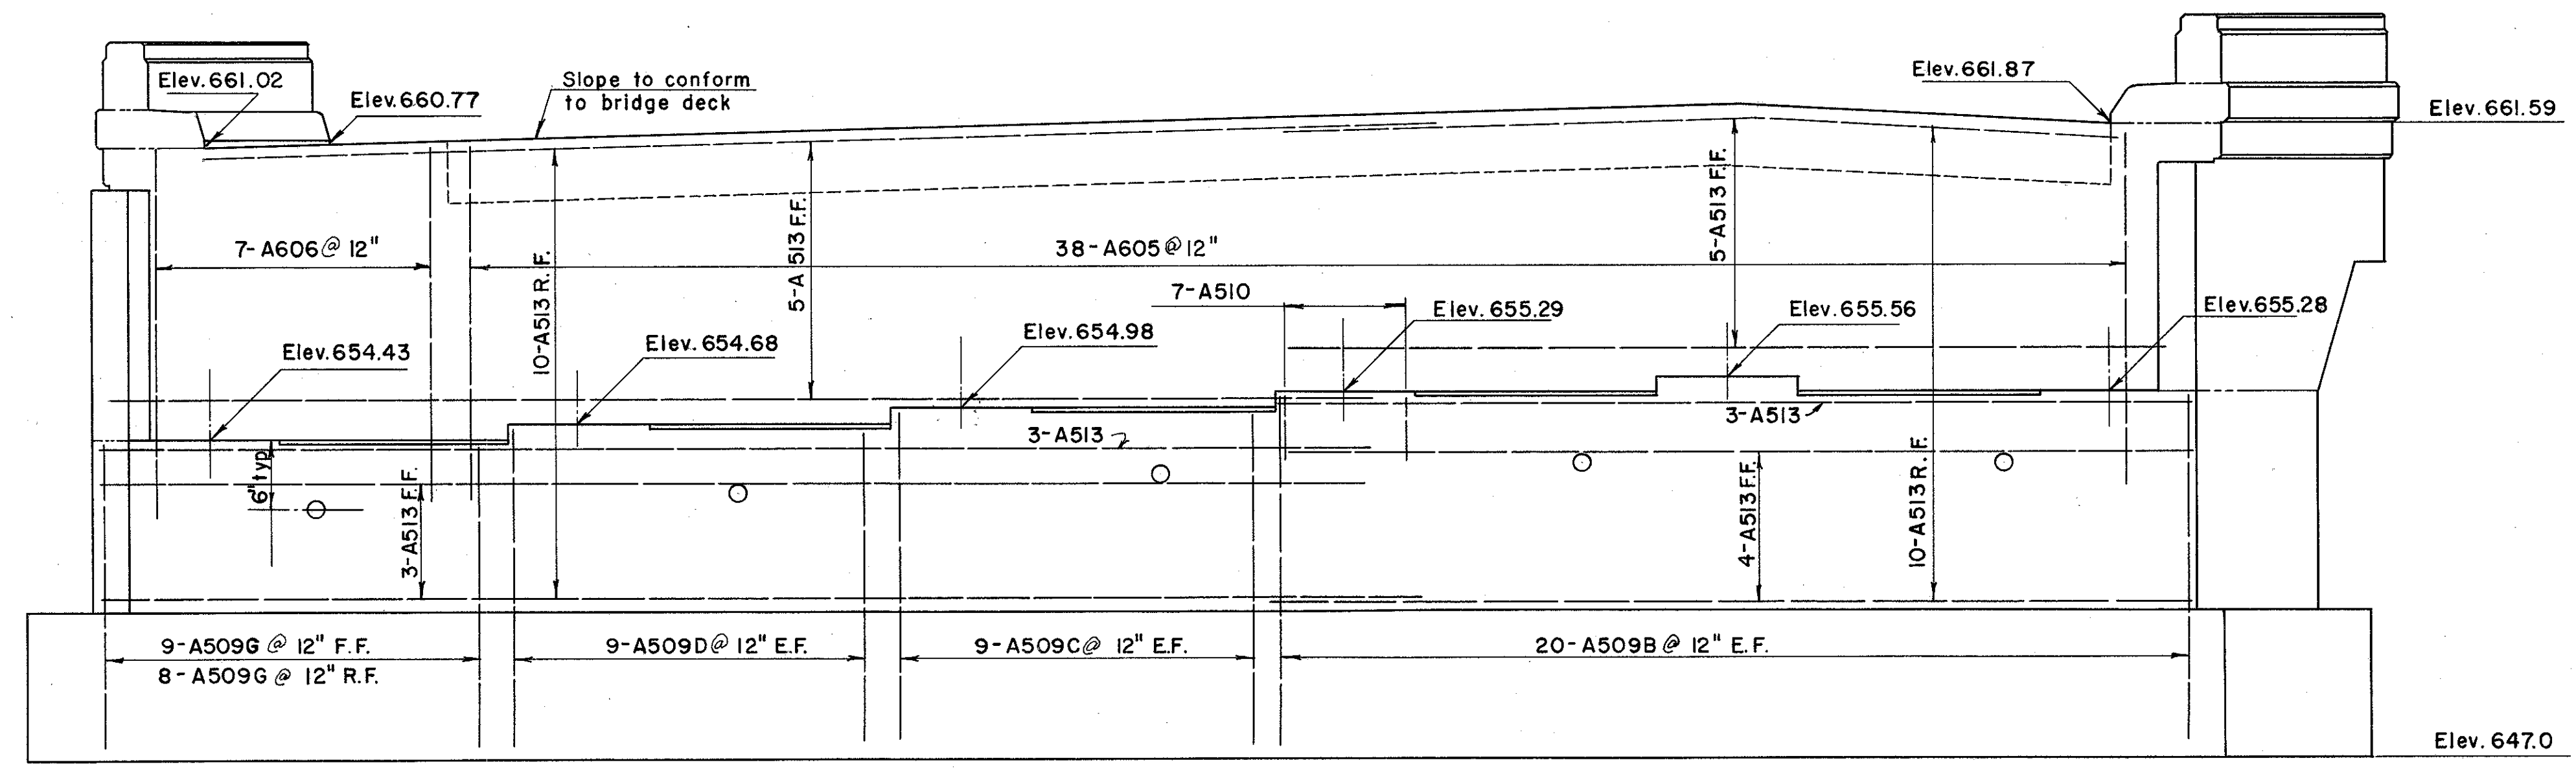

ELEVATION

(Piles not shown, see abutment details)

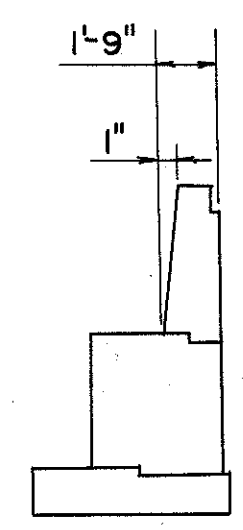

For notes see Drawing Abutment #1 Left Bridge.

BACK WALL SLOPE  
Abutment #2 only

PREPARED BY  
CAPITOL ENGINEERING ASSOCIATES, DILLSBURG, PA.  
FOR

STATE OF OHIO  
DEPARTMENT OF HIGHWAYS  
DIVISION OF DESIGN AND CONSTRUCTION  
BUREAU OF BRIDGES

ABUTMENT #2 RIGHT BRIDGE  
BRIDGE NO. LAK-2-1471 L.&R.  
RELOC. S.R. 2 OVER B.&O. R.R. - S.R. 283  
LAKE COUNTY

STA. 680 + 56.97

DESIGNED	DRAWN	TRACED	CHECKED	REVIEWED DATE	REVISED
J. G.	J. G.	R.L.	Wes D.R.T.		