


MICROFILMED  
JUL 9 1986

FED. RD. DIVISION	STATE	PROJECT
2	OHIO	

307  
384

LAKE COUNTY  
SEC. LAK-2-14.22

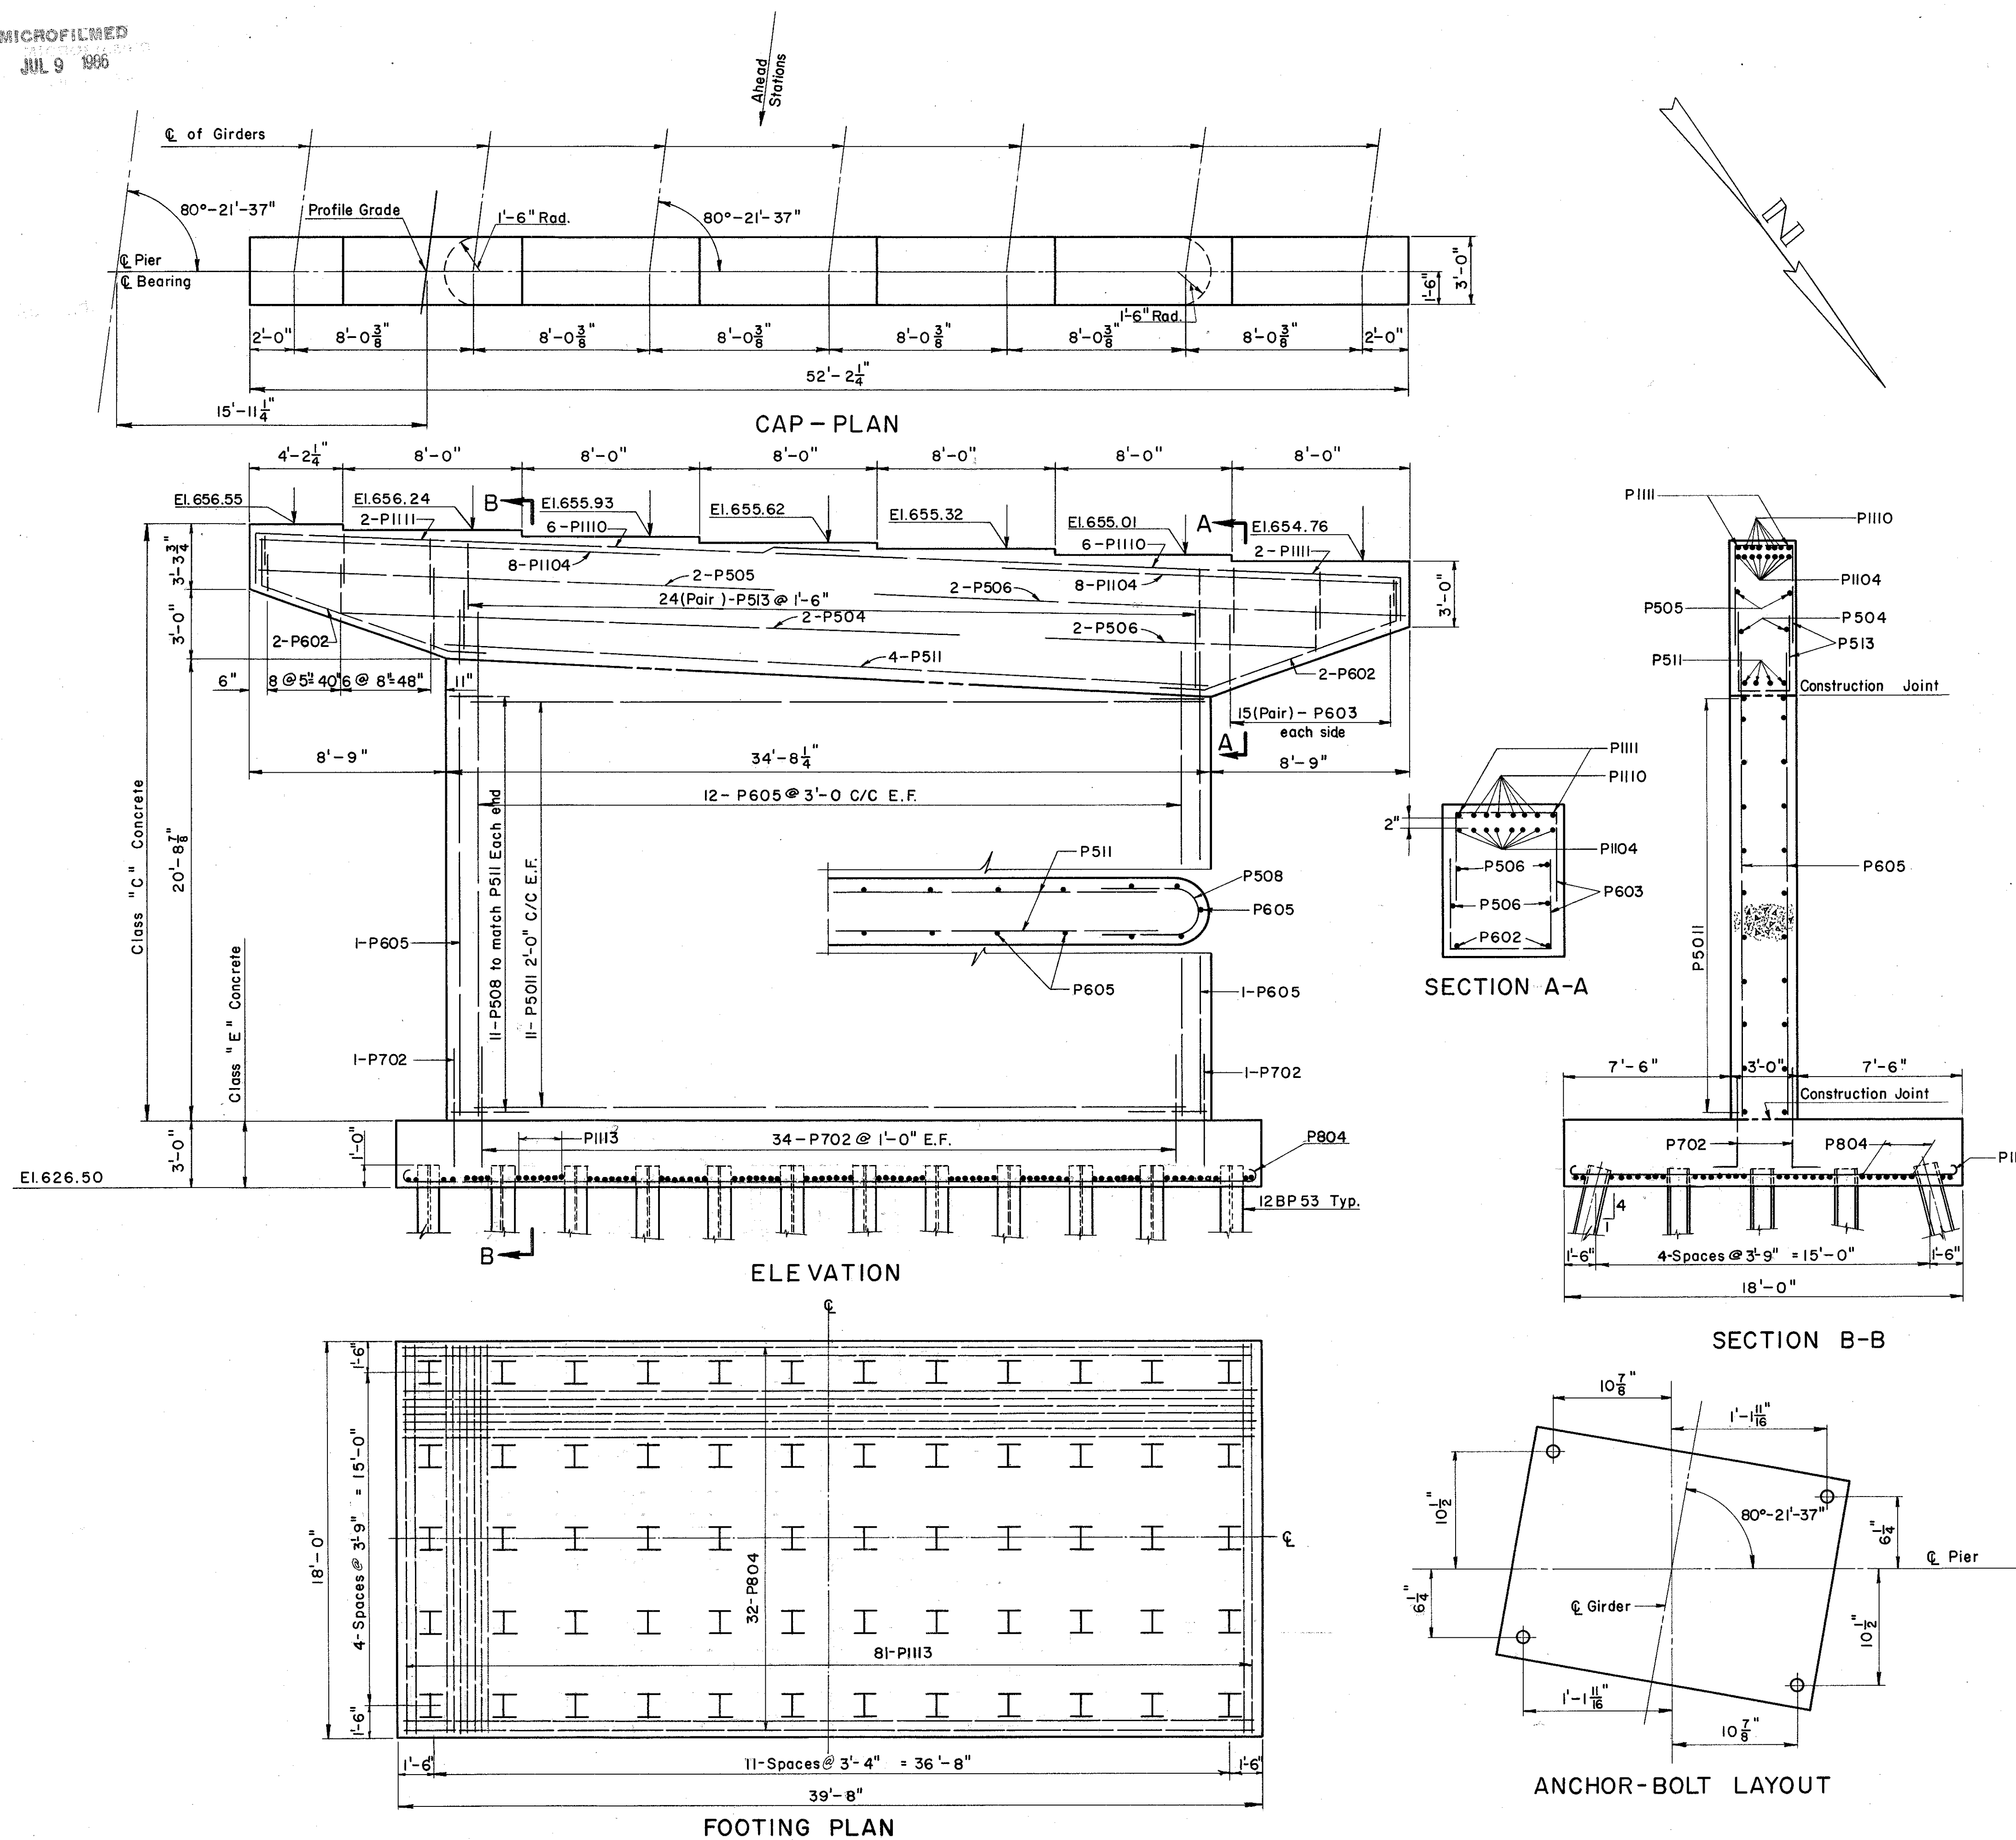

NOTE:  
Special care shall be taken in placing the reinforcing steel in the cap so that it does not interfere with the drilling of anchor bolt holes.  
Piles indicated thus ( ) shall be battered 1:4.  
For additional notes and footing layout see drwg. pier # 1 Left Bridge.

PREPARED BY CAPITOL ENGINEERING ASSOCIATES, DILLSBURG, PA FOR					
STATE OF OHIO DEPARTMENT OF HIGHWAYS DIVISION OF DESIGN AND CONSTRUCTION BUREAU OF BRIDGES					
PIER #2 LEFT BRIDGE BRIDGE NO. LAK-2-1471 L & R RELOC. S. R. 2 OVER B & O. RR. - S.R. 283 LAKE COUNTY					
STA. 680 + 56.97					
DESIGNED #CM	DRAWN MCP	TRACED J.D.M.	CHECKED MCP DRT	REVIEWED DATE	REVISED