

SEE SHEET NO. 367

Lake County  
T I I N

Painesville Township  
City of Painesville  
R 8 W

FED. RD. DIVISION	STATE	PROJECT	
2	OHIO		



368  
384

LAK - 2 - 14.22  
R/W PLAN  
LIMITED ACCESS

TRACT 3

PARCEL	SUB-LOT	OWNER OF RECORD	AREA
8 LA	10	LUCY A. GOODENOUGH	8,712 Sq. Ft.
9 LA	9	ETHEL M. JACKSON	8,712 Sq. Ft.
10 LA	7, 8 & PT. 6	MARTHA MARTIN	25,872 Sq. Ft.

S-24 REMOVAL OF STRUCTURES		
Parcel	8 LA	2 Sty. Frame Dwlg.
"	"	Frame Garage & Shed
"	9 LA	2 Sty. Frame Dwlg.
"	24 LA	2 Sty. Frame Dwlg.
"	"	Frame Garage
"	25 LA	2 Sty. Frame Tavern & Dwlg.
"	"	Frame Garage
"	"	Frame Shed
"	"	Shed
"	"	Concrete Block Shed
"	26 LA	Wooden Wash Rack

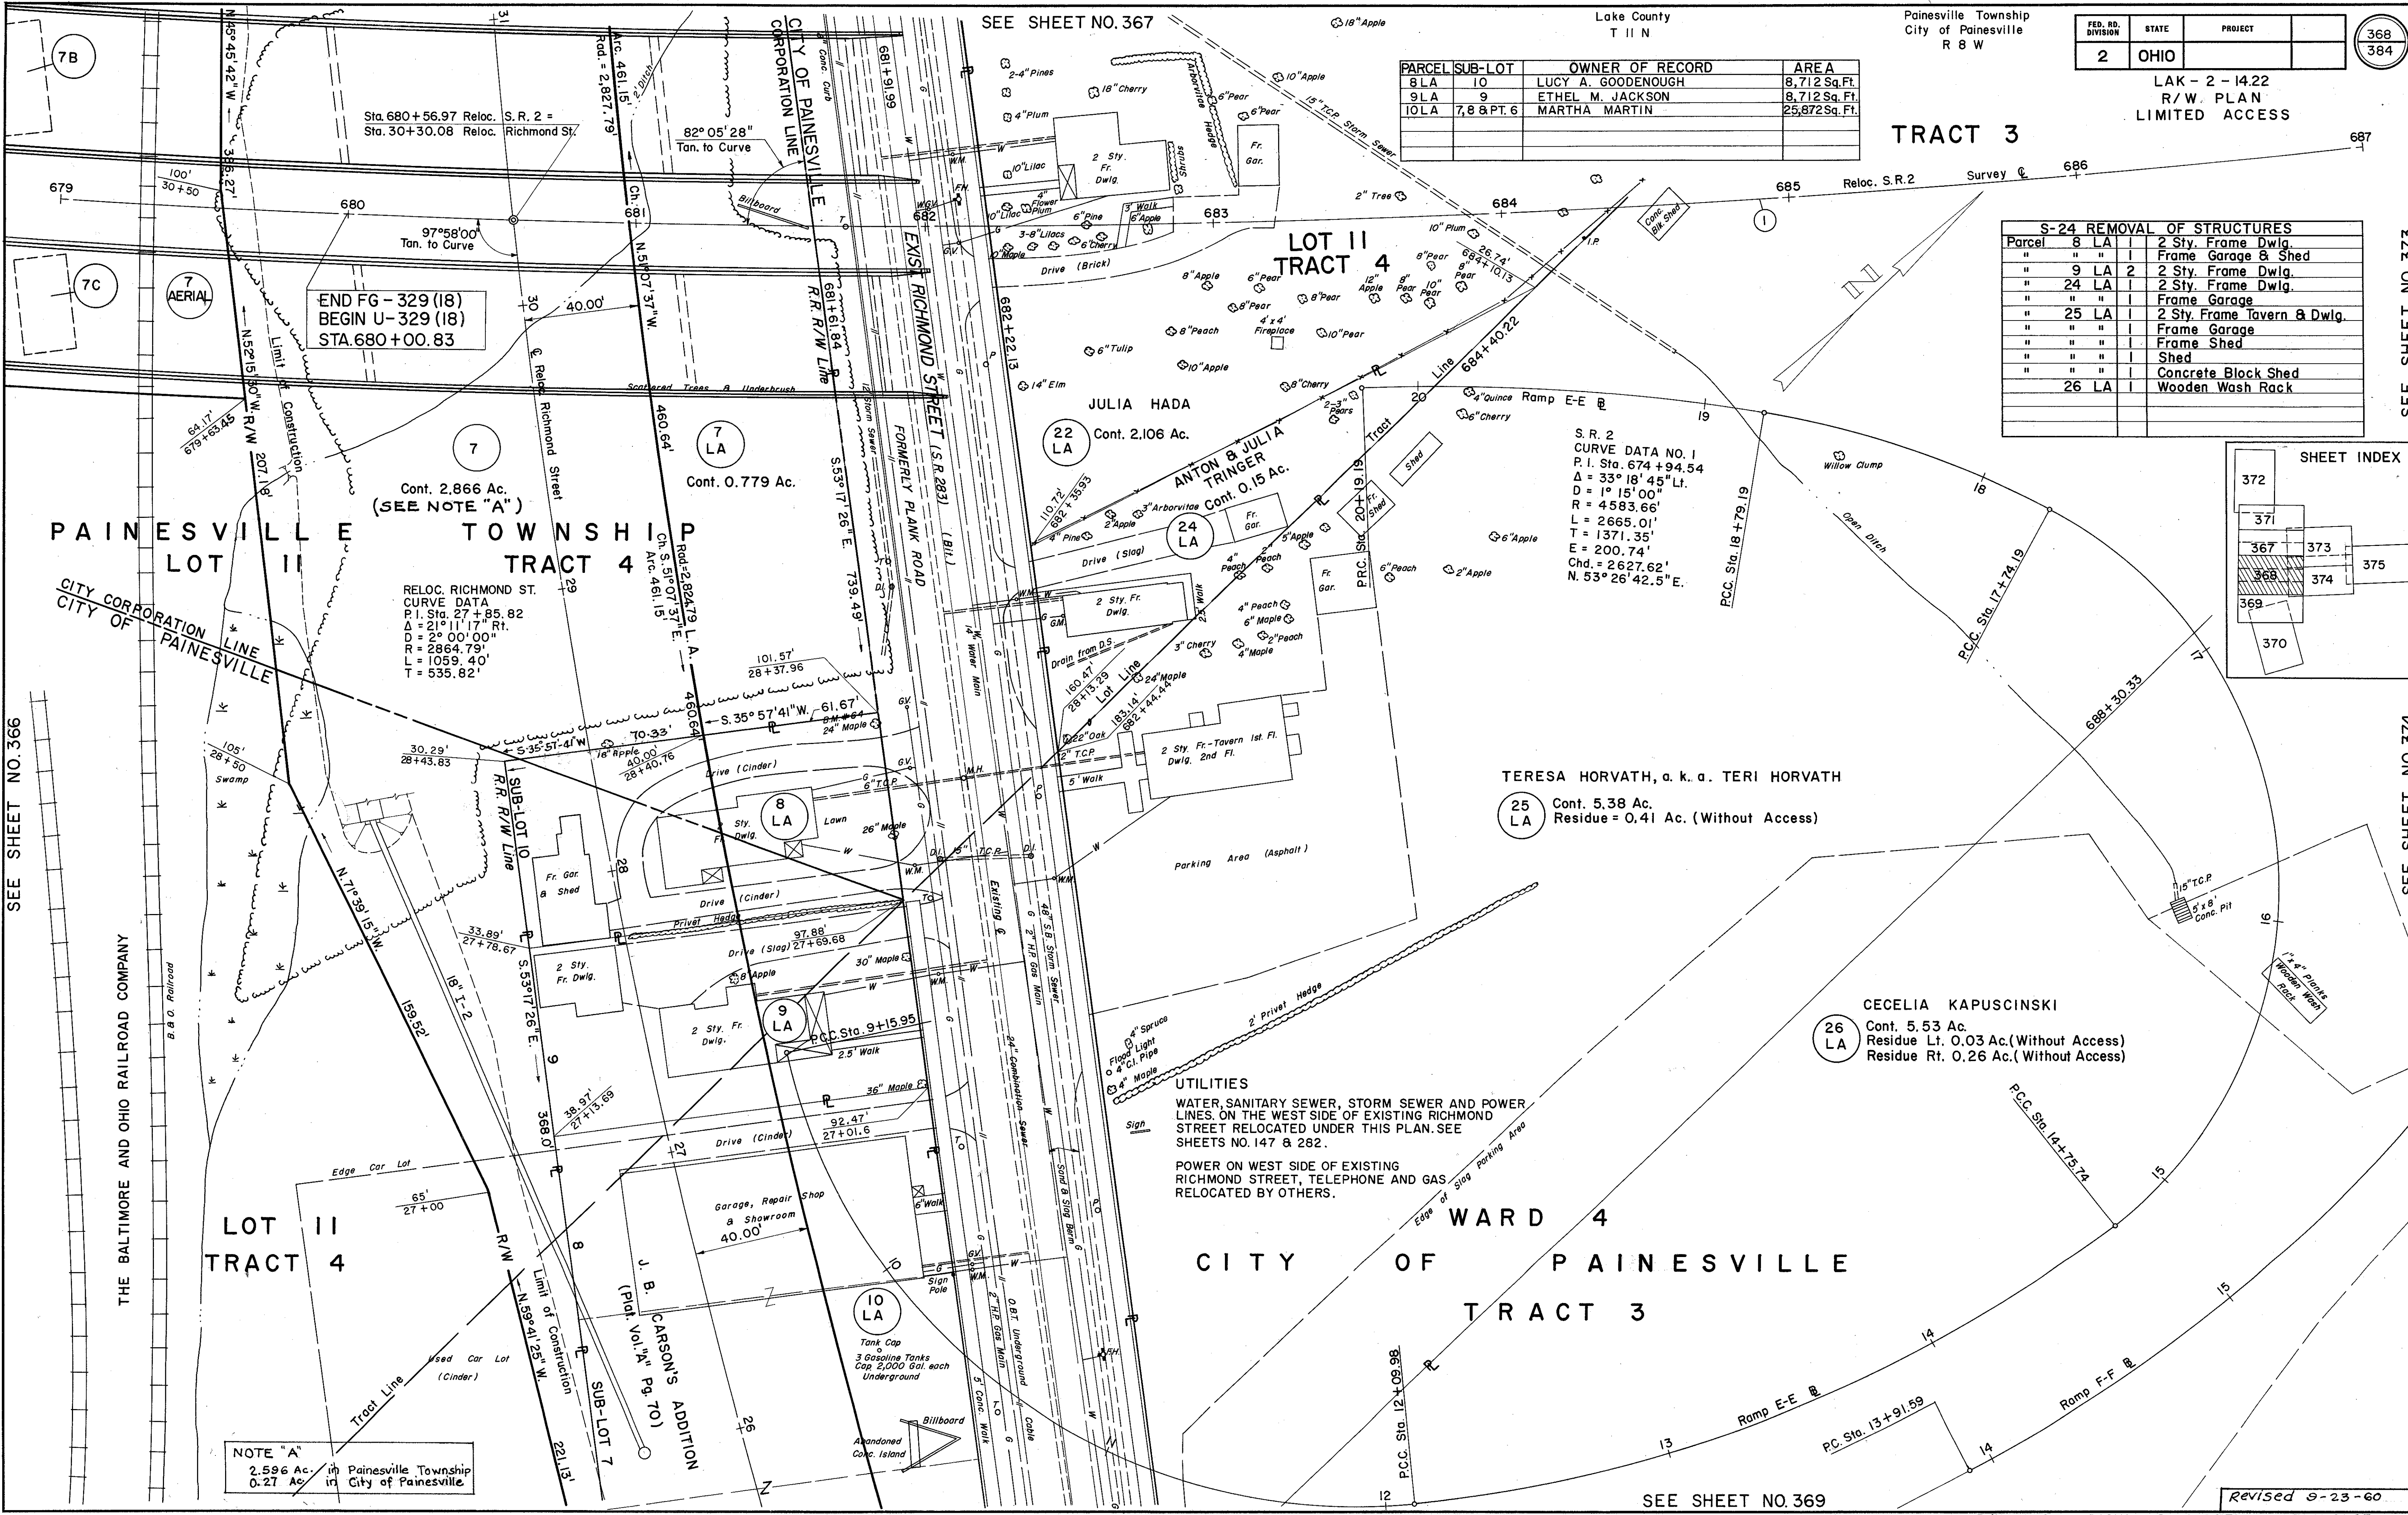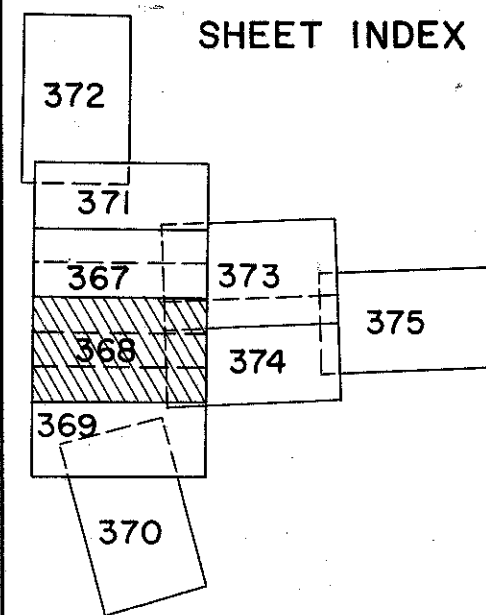

END FG - 329 (18)  
BEGIN U - 329 (18)  
STA. 680 + 00.83

Cont. 2.866 Ac.  
(SEE NOTE "A")

RELOC. RICHMOND ST.  
CURVE DATA  
P.I. Sta. 27 + 85.82  
 $\Delta = 21^\circ 11' 17''$  Rt.  
D = 2° 00' 00"  
R = 2864.79'  
L = 1059.40'  
T = 535.82'

S.R. 2  
CURVE DATA NO. 1  
P.I. Sta. 674 + 94.54  
 $\Delta = 33^\circ 18' 45''$  Lt.  
D = 1° 15' 00"  
R = 4583.66'  
L = 2665.01'  
T = 1371.35'  
E = 200.74'  
Chd. = 2627.62'  
N. 53° 26' 42.5" E.

TERESA HORVATH, a.k.a. TERI HORVATH  
25 LA Cont. 5.38 Ac.  
Residue = 0.41 Ac. (Without Access)

CECELIA KAPUSCINSKI  
26 LA Cont. 5.53 Ac.  
Residue Lt. 0.03 Ac. (Without Access)  
Residue Rt. 0.26 Ac. (Without Access)

UTILITIES  
WATER, SANITARY SEWER, STORM SEWER AND POWER LINES ON THE WEST SIDE OF EXISTING RICHMOND STREET RELOCATED UNDER THIS PLAN. SEE SHEETS NO. 147 & 282.

POWER ON WEST SIDE OF EXISTING RICHMOND STREET, TELEPHONE AND GAS RELOCATED BY OTHERS.

NOTE "A"  
2.596 Ac. in Painesville Township  
0.27 Ac. in City of Painesville

SEE SHEET NO. 369

R/W PLAN RICHMOND STREET INTERCHANGE

Revised 9-23-60

SEE SHEET NO. 366

SEE SHEET NO. 373

SEE SHEET NO. 374

THE BALTIMORE AND OHIO RAILROAD COMPANY

LOT II TRACT 4

WARD 4  
CITY OF PAINESVILLE  
TRACT 3