


FED. RD. DIVISION	STATE	PROJECT	
2	OHIO		

370
384

LAK - 2 - 14.22
R/W PLAN
LIMITED ACCESS

- 14B RUDOLPH & JENNIE SARA KEENER PT. SUB-LOT 2
Cont. 5,676 Sq. Ft.
Residue = 3,036 Sq. Ft.
- 14C ANNE P. MORGAN PT. SUB-LOT 1
Cont. 2,304 Sq. Ft.
Residue = 1,159 Sq. Ft.
- 14D FELIX & LINDA DIORIO PT. SUB-LOT 1
Cont. 3,998 Sq. Ft.
Residue = 2,599 Sq. Ft.
- 14F GLADYS BASQUIN
Cont. 608 Sq. Ft.
Residue = 5,655 Sq. Ft.
- 14G NELSON & IDA WOOD
Cont. 75 Sq. Ft.
Residue = 5,367 Sq. Ft.

UTILITIES
TELEPHONE LINES, GAS LINES, AND THE 33 KVA LINE ON THE EAST SIDE OF RICHMOND STREET RELOCATED BY OTHERS.
OTHER POWER LINES & WATER & SEWER LINES ADJUSTED UNDER THIS PLAN SEE SHEETS NO. 143 & 281.

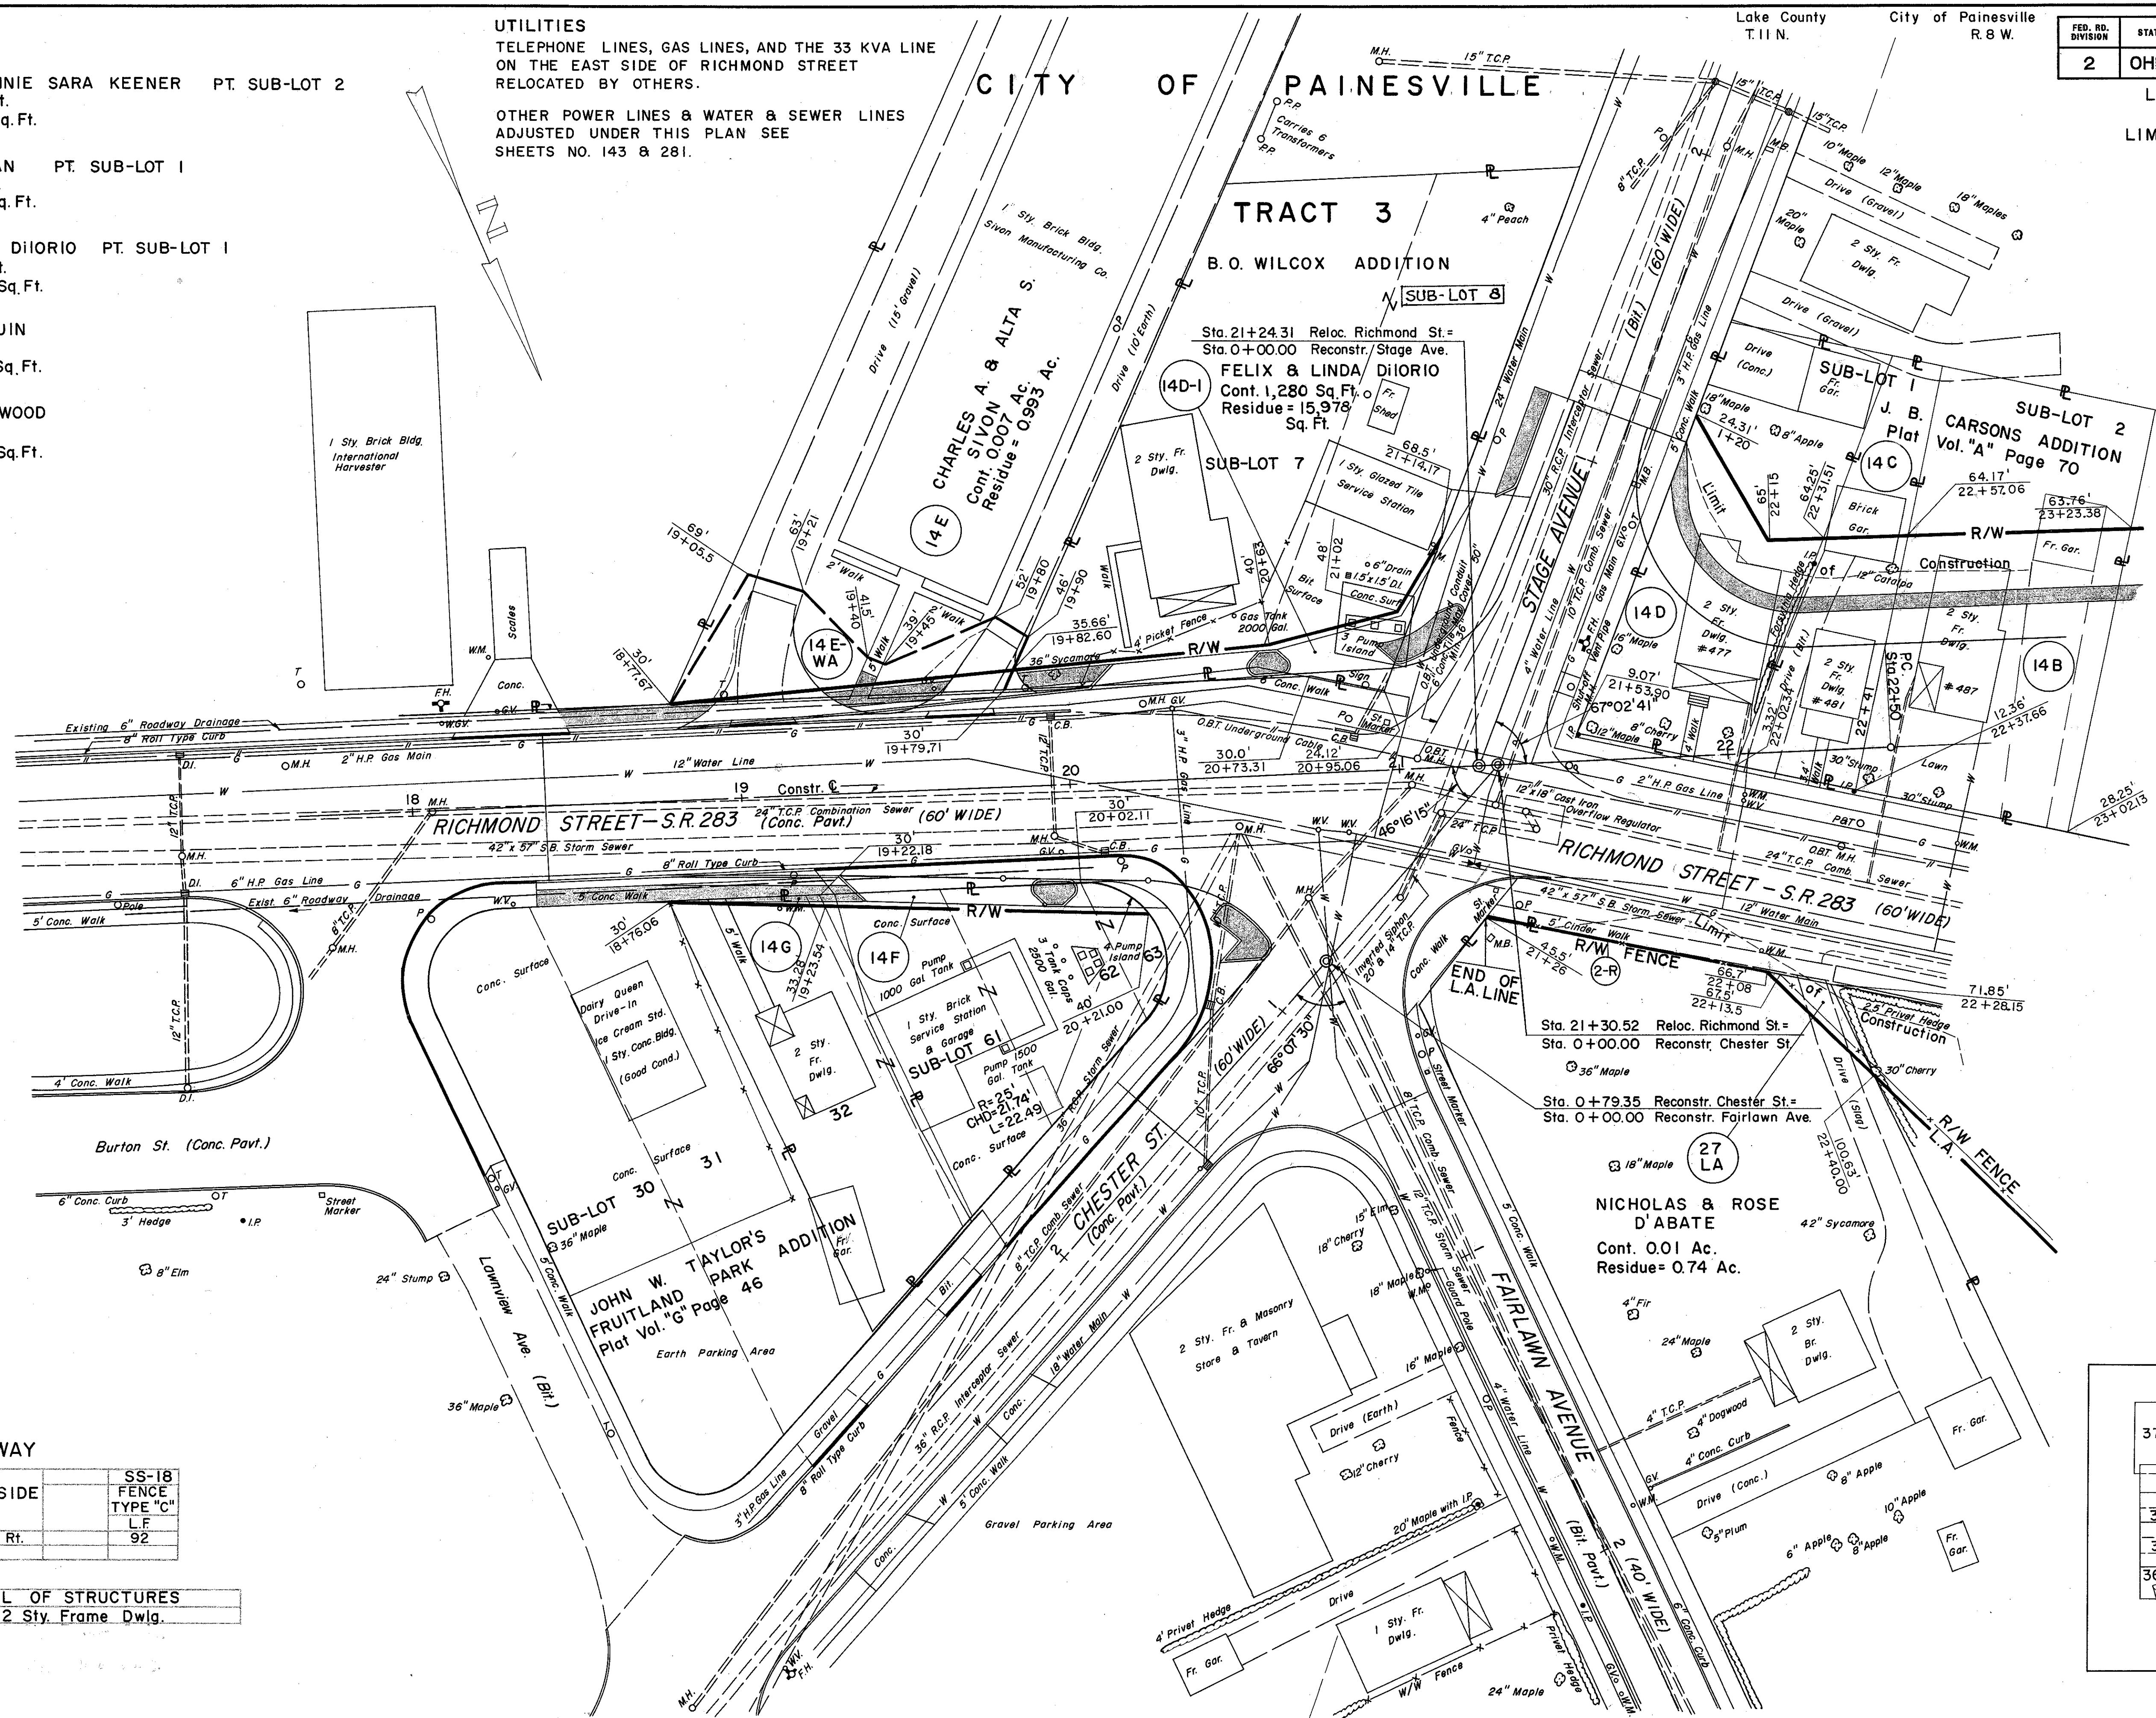


RELOC. RICHMOND ST. CURVE DATA
P.I. Sta. 27 + 85.82
Δ = 21° 11' 17" Rt.
D = 2° 00'
R = 2864.79'
L = 1059.40'
T = 535.82'

(R) ROADWAY

REF. NO.	STATION	SIDE	SS-18 FENCE TYPE "C"
	FROM	TO	L.F.
2-R	21+26	22+13.5	Rt. 92

S-24 REMOVAL OF STRUCTURES

Parcel	14D	1	2 Sty. Frame Dwlg.
--------	-----	---	--------------------

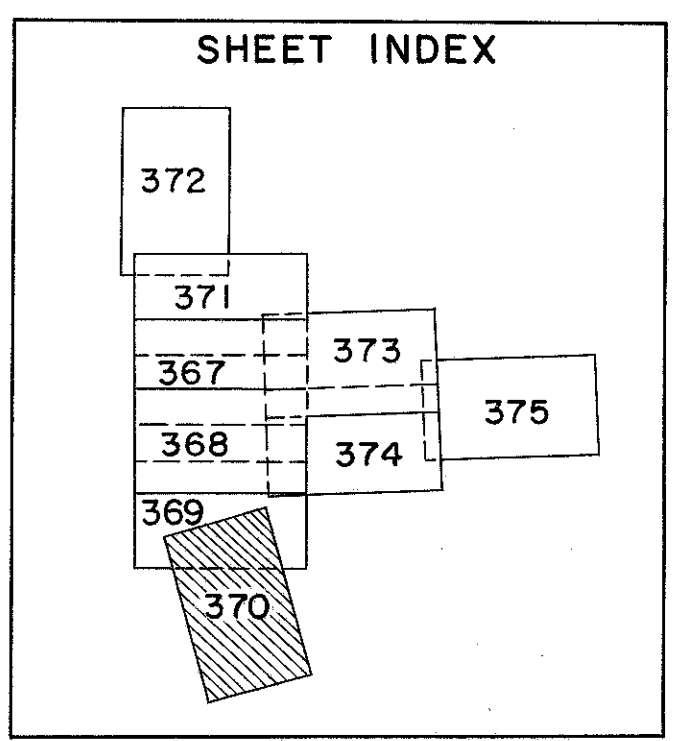

Revised 10-25-60

Revised 9-23-60