

FED. NO. DIVISION	STATE	PROJECT	374 384
2	OHIO		

LAK-2-14.22
R/W PLAN
LIMITED ACCESS


S.R. 2
CURVE DATA NO. 1
P.I. Sta. 674 + 94.54
Δ = 33° 18' 45" Lt.
D = 1° 15' 00"
R = 4583.66'
L = 2665.01'
T = 1371.35'
E = 200.74'
Chord = 2627.62'
N. 53° 26' 42.5" E.

25 LA TERESA HORVATH, a.k.a. TERI HORVATH
Cont. 5.38 Ac.
Residue = 0.41 Ac. (without access)

CECELIA KAPUSCINSKI
26 LA Cont. 5.53 Ac.
Residue Lt. = 0.03 Ac. (without access)
Residue Rt. = 0.26 Ac. " "

CITY OF PAINESVILLE
TRACT 3
WARD 4

SEE SHEET NO. 367
SEE SHEET NO. 368
SEE SHEET NO. 369

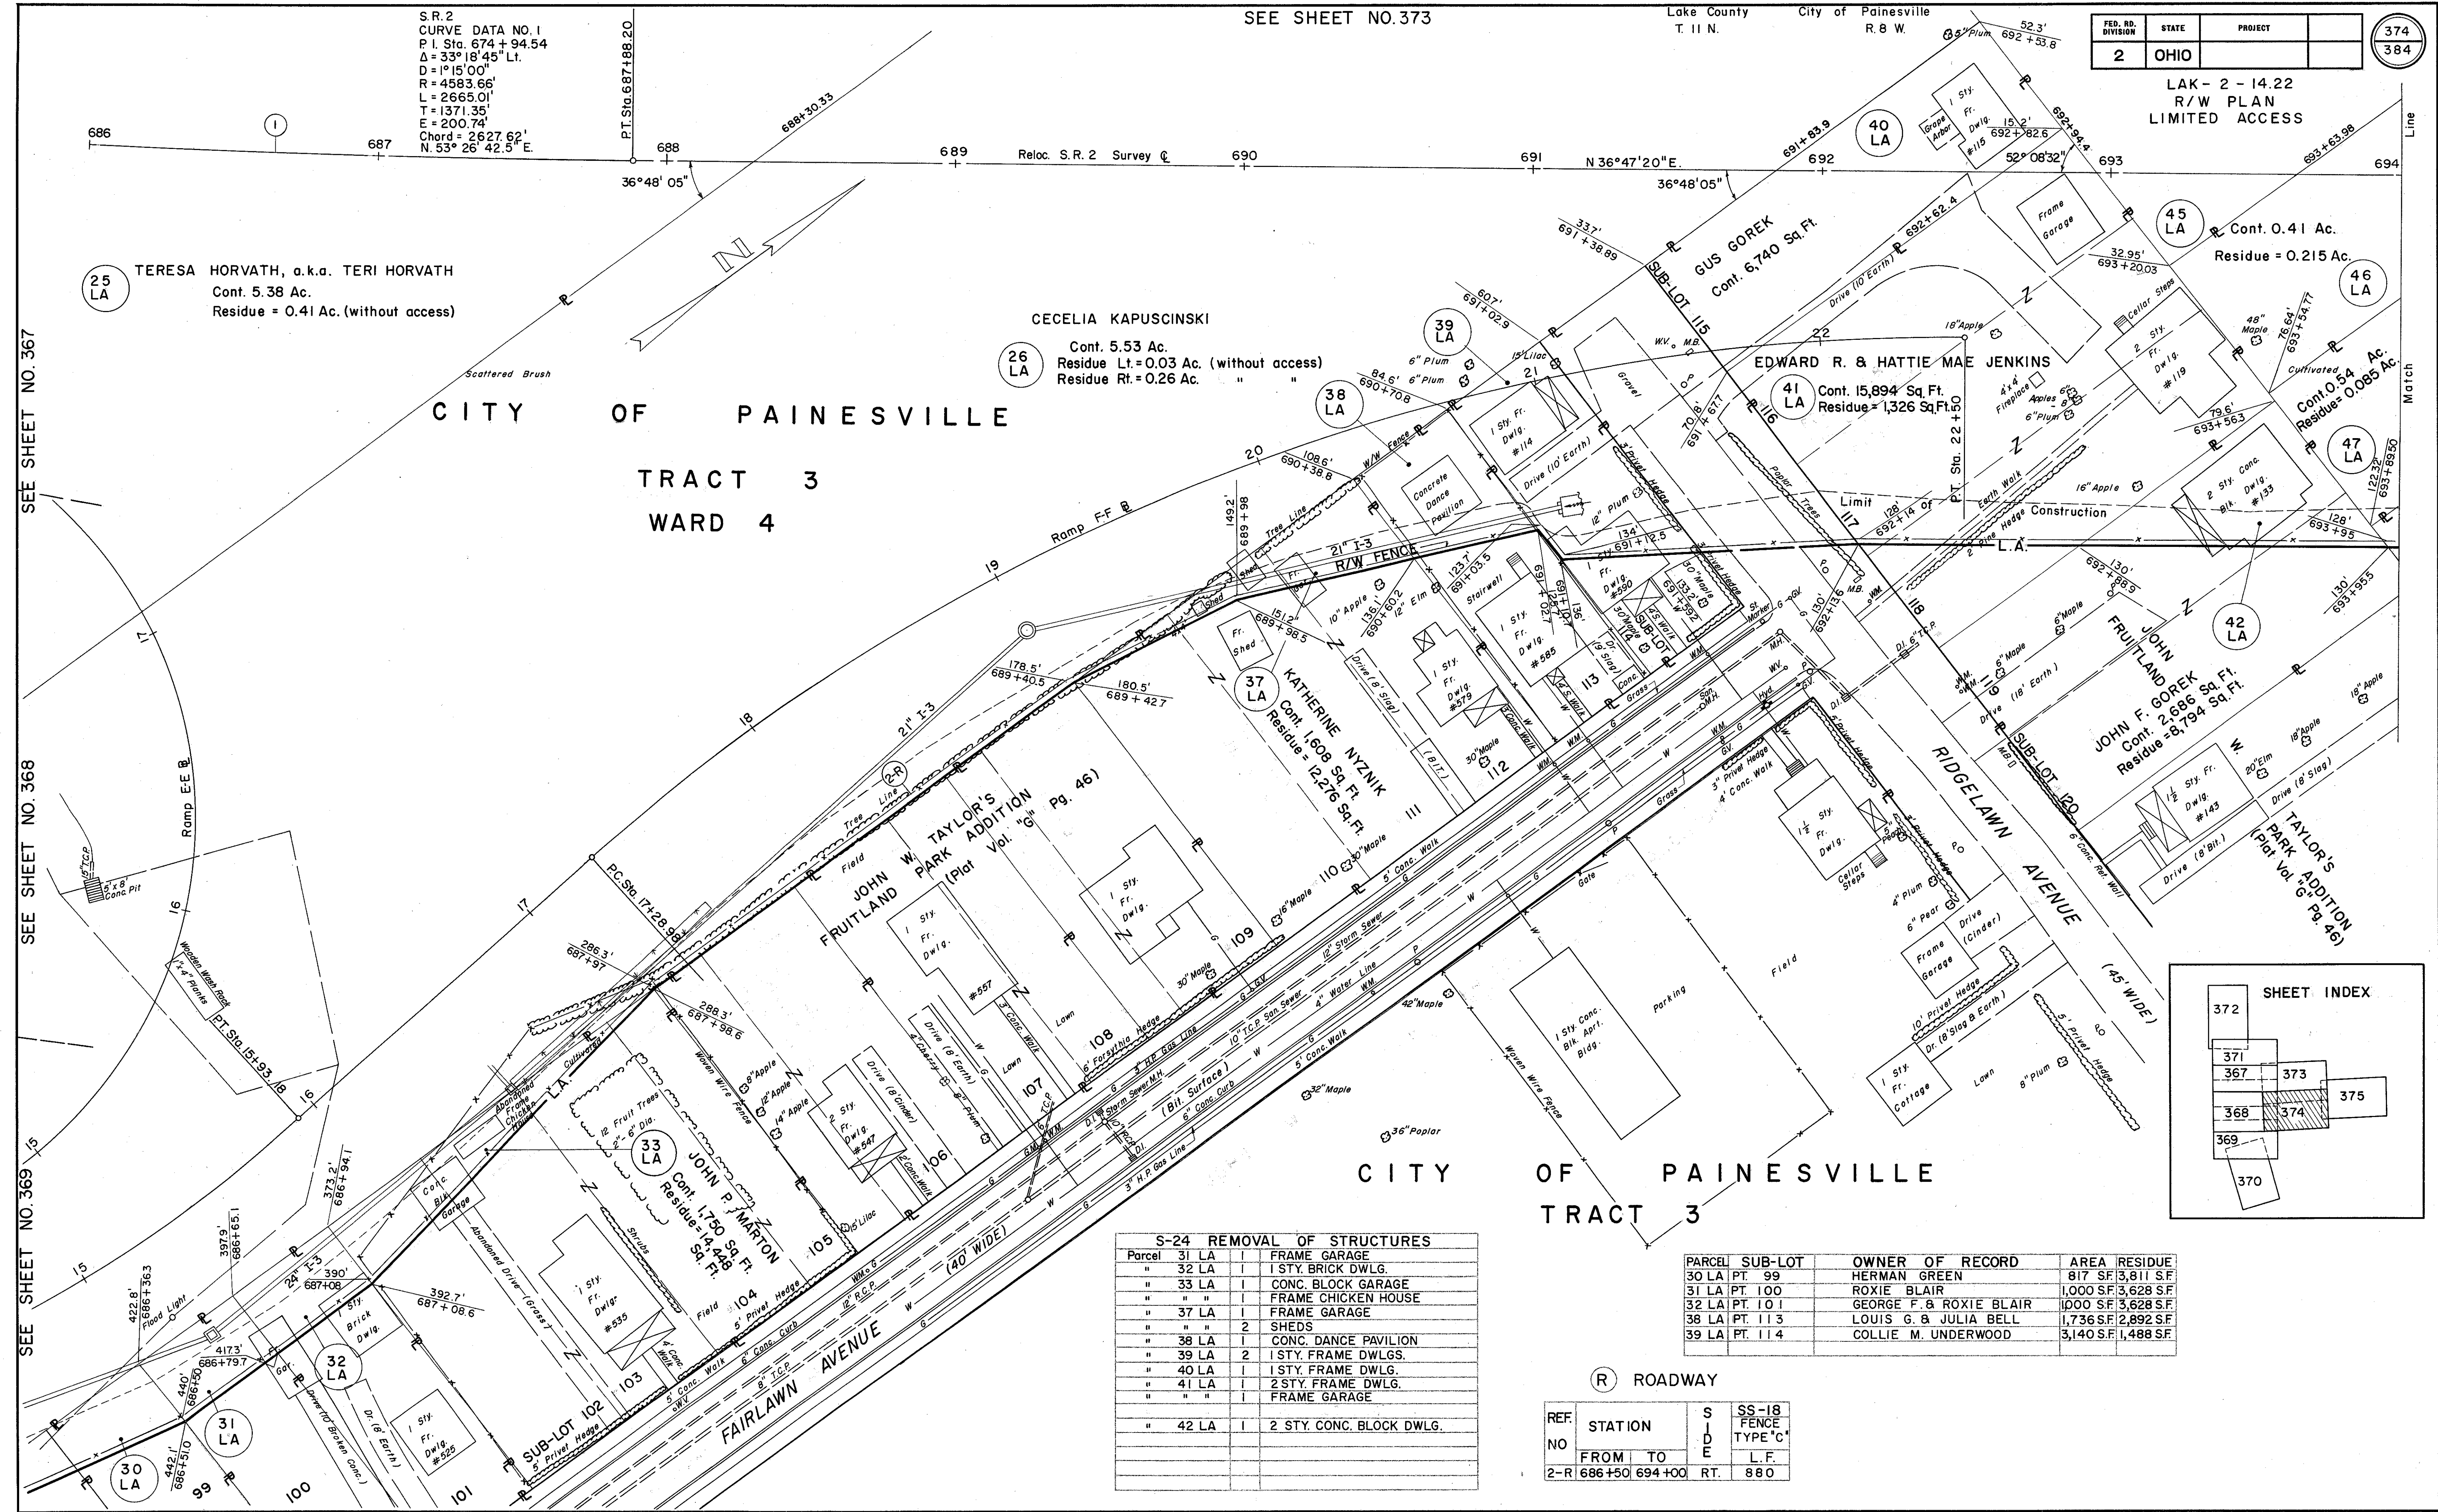

S-24 REMOVAL OF STRUCTURES

Parcel	Sub-Lot	Structure
31 LA	1	FRAME GARAGE
32 LA	1	1 STY. BRICK DWLG.
33 LA	1	CONC. BLOCK GARAGE
34 LA	1	FRAME CHICKEN HOUSE
37 LA	1	FRAME GARAGE
38 LA	2	SHEDS
39 LA	1	CONC. DANCE PAVILION
39 LA	2	1 STY. FRAME DWLGS.
40 LA	1	1 STY. FRAME DWLG.
41 LA	1	2 STY. FRAME DWLG.
41 LA	1	FRAME GARAGE
42 LA	1	2 STY. CONC. BLOCK DWLG.

PARCEL	SUB-LOT	OWNER OF RECORD	AREA	RESIDUE
30 LA	PT. 99	HERMAN GREEN	817 SF	3,811 S.F.
31 LA	PT. 100	ROXIE BLAIR	1,000 SF	3,628 S.F.
32 LA	PT. 101	GEORGE F. & ROXIE BLAIR	1,000 SF	3,628 S.F.
38 LA	PT. 113	LOUIS G. & JULIA BELL	1,736 S.F.	2,892 S.F.
39 LA	PT. 114	COLLIE M. UNDERWOOD	3,140 S.F.	1,488 S.F.

(R) ROADWAY

REF. NO.	STATION	SIDE	SS-18 FENCE TYPE 'C'
2-R	686+50 TO 694+00	RT.	880

