


REF. NO.	STATION	SIDE	I-10 DUMPED ROCK CH. PROT. C.Y.	SS-18 FENCE TYPE "C" L.F.
1-R	694+00/702+00	LT.		927
2-R	694+00/702+00	RT.		921

UTILITIES:  
 GAS & TELEPHONE RELOCATION BY OTHERS.  
 SANITARY SEWER & WATER LINES UNDER  
 THIS PLAN. SEE SHEETS NO. 225 & 227.  
 POWER ADJUSTMENTS SHOWN ON  
 SHEET NO. 285

Lake County T 11 N  
 City of Painesville R 8 W

FED. RD. DIVISION	STATE	PROJECT	375 384
2	OHIO		


LAK - 2 - 14.22  
 R/W PLAN  
 LIMITED ACCESS

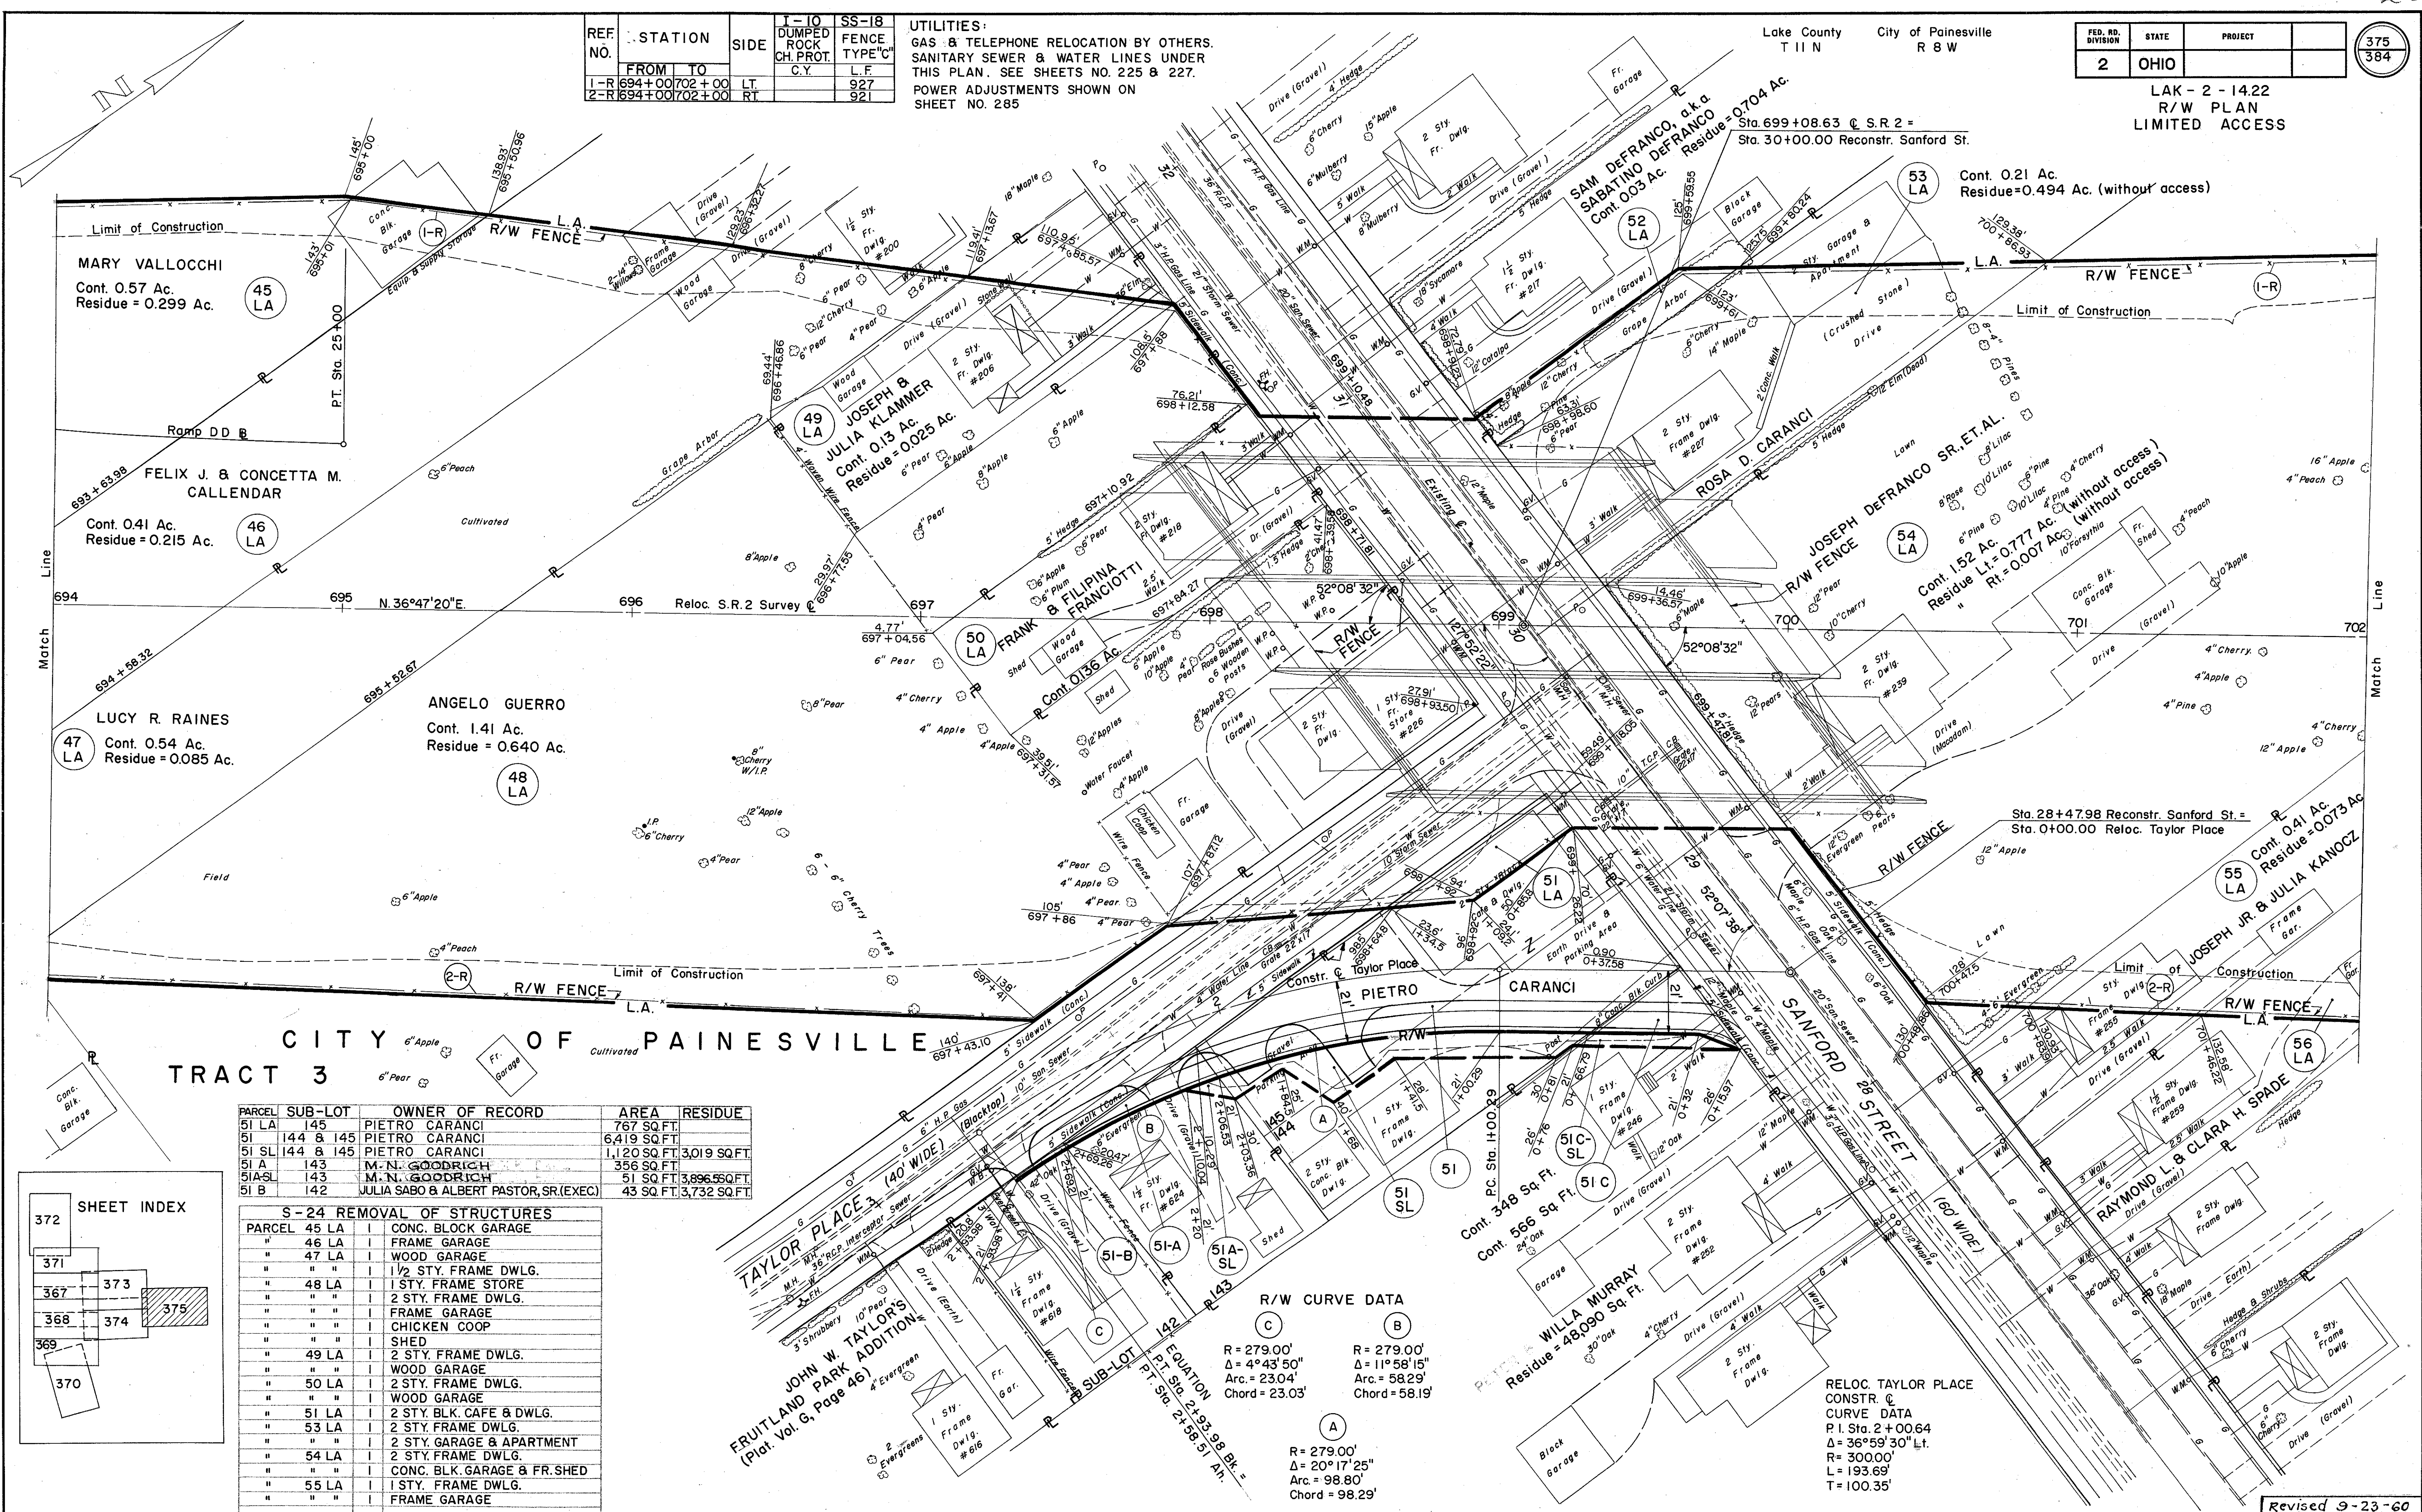

CITY OF PAINESVILLE  
 TRACT 3

PARCEL	SUB-LOT	OWNER OF RECORD	AREA	RESIDUE
51 LA	145	PIETRO CARANCI	767 SQ. FT.	
51	144 & 145	PIETRO CARANCI	6,419 SQ. FT.	
51 SL	144 & 145	PIETRO CARANCI	1,120 SQ. FT.	3,019 SQ. FT.
51 A	143	M. N. GODRICH	356 SQ. FT.	
51 ASL	143	M. N. GODRICH	51 SQ. FT.	3,896.55 SQ. FT.
51 B	142	JULIA SABO & ALBERT PASTOR, SR. (EXEC)	43 SQ. FT.	3,732 SQ. FT.

PARCEL	SUB-LOT	OWNER OF RECORD	AREA	RESIDUE
45 LA		CONC. BLOCK GARAGE		
46 LA		FRAME GARAGE		
47 LA		WOOD GARAGE		
48 LA		1 1/2 STY. FRAME DWLG.		
49 LA		2 STY. FRAME DWLG.		
50 LA		2 STY. FRAME DWLG.		
51 LA		2 STY. BLK. CAFE & DWLG.		
53 LA		2 STY. FRAME DWLG.		
54 LA		2 STY. GARAGE & APARTMENT		
55 LA		CONC. BLK. GARAGE & FR. SHED		
56 LA		1 STY. FRAME DWLG.		
		FRAME GARAGE		

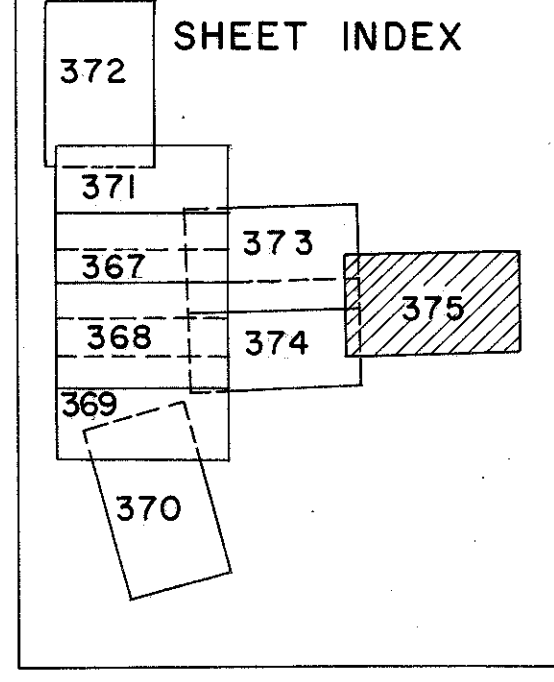

R/W CURVE DATA

(C)	R = 279.00' Δ = 4°43'50" Arc = 23.04' Chord = 23.03'	(B)	R = 279.00' Δ = 11°58'15" Arc = 58.29' Chord = 58.19'
(A)	R = 279.00' Δ = 20°17'25" Arc = 98.80' Chord = 98.29'		

RELOC. TAYLOR PLACE  
 CONSTR. @  
 CURVE DATA  
 P. I. Sta. 2+00.64  
 Δ = 36°59'30" Lt.  
 R = 300.00'  
 L = 193.69'  
 T = 100.35'