


FED. RD. DIVISION	STATE	PROJECT	
2	OHIO		

376
384

LAK - 2 - 14.22  
R/W PLAN  
LIMITED ACCESS

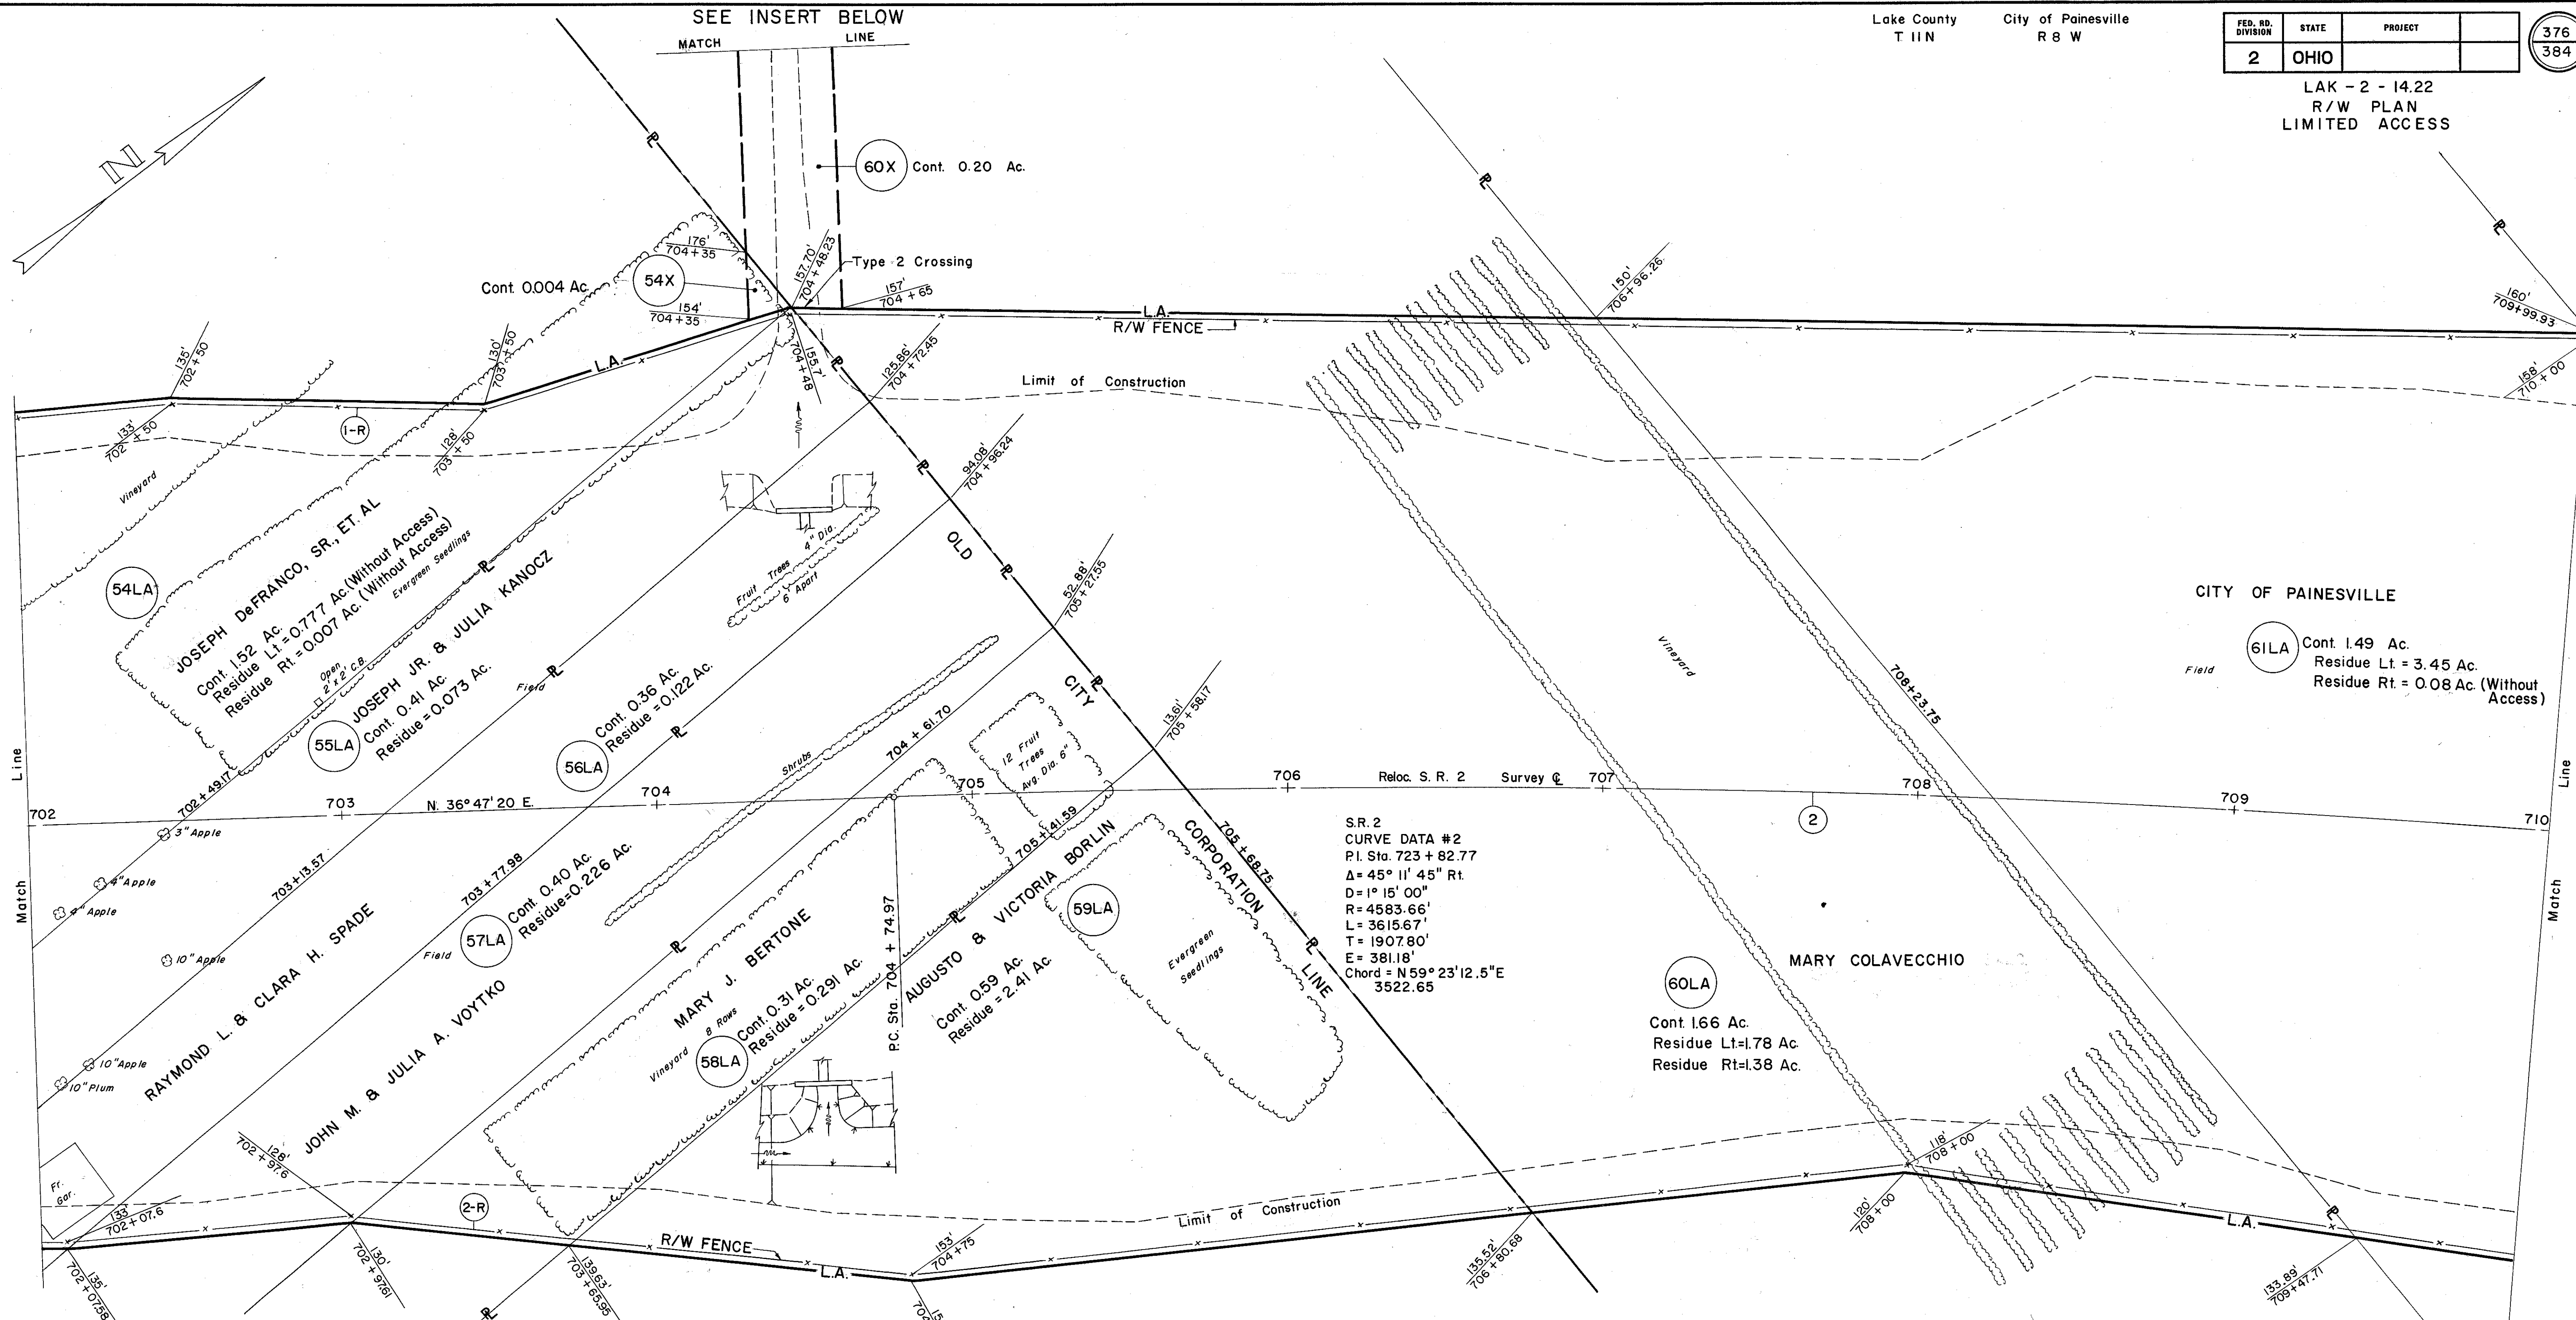

S.R. 2  
CURVE DATA #2  
P.I. Sta. 723 + 82.77  
Δ = 45° 11' 45" Rt.  
D = 1° 15' 00"  
R = 4583.66'  
L = 3615.67'  
T = 1907.80'  
E = 381.18'  
Chord = N 59° 23' 12.5" E  
3522.65

TRACT 3  
CITY OF PAINESVILLE  
WARD 4

(R) ROADWAY

REF NO.	STATION	SIDE	I-10 DUMPED ROCK CHANNEL PROTECT	SS-18 FENCE TYPE "C"
1-R	702+00 TO 710+00	Lt.	C.Y. 10	L.F. 825
2-R	702+00 TO 710+00	Rt.		790

S-24 REMOVAL OF STRUCTURES

Parcel 56 LA	1	Frame Garage
--------------	---	--------------

