


FED. NO.	STATE	PROJECT	
2	OHIO	LAK-2-14.22	
		R/W PLAN	
		LIMITED ACCESS	

378
384

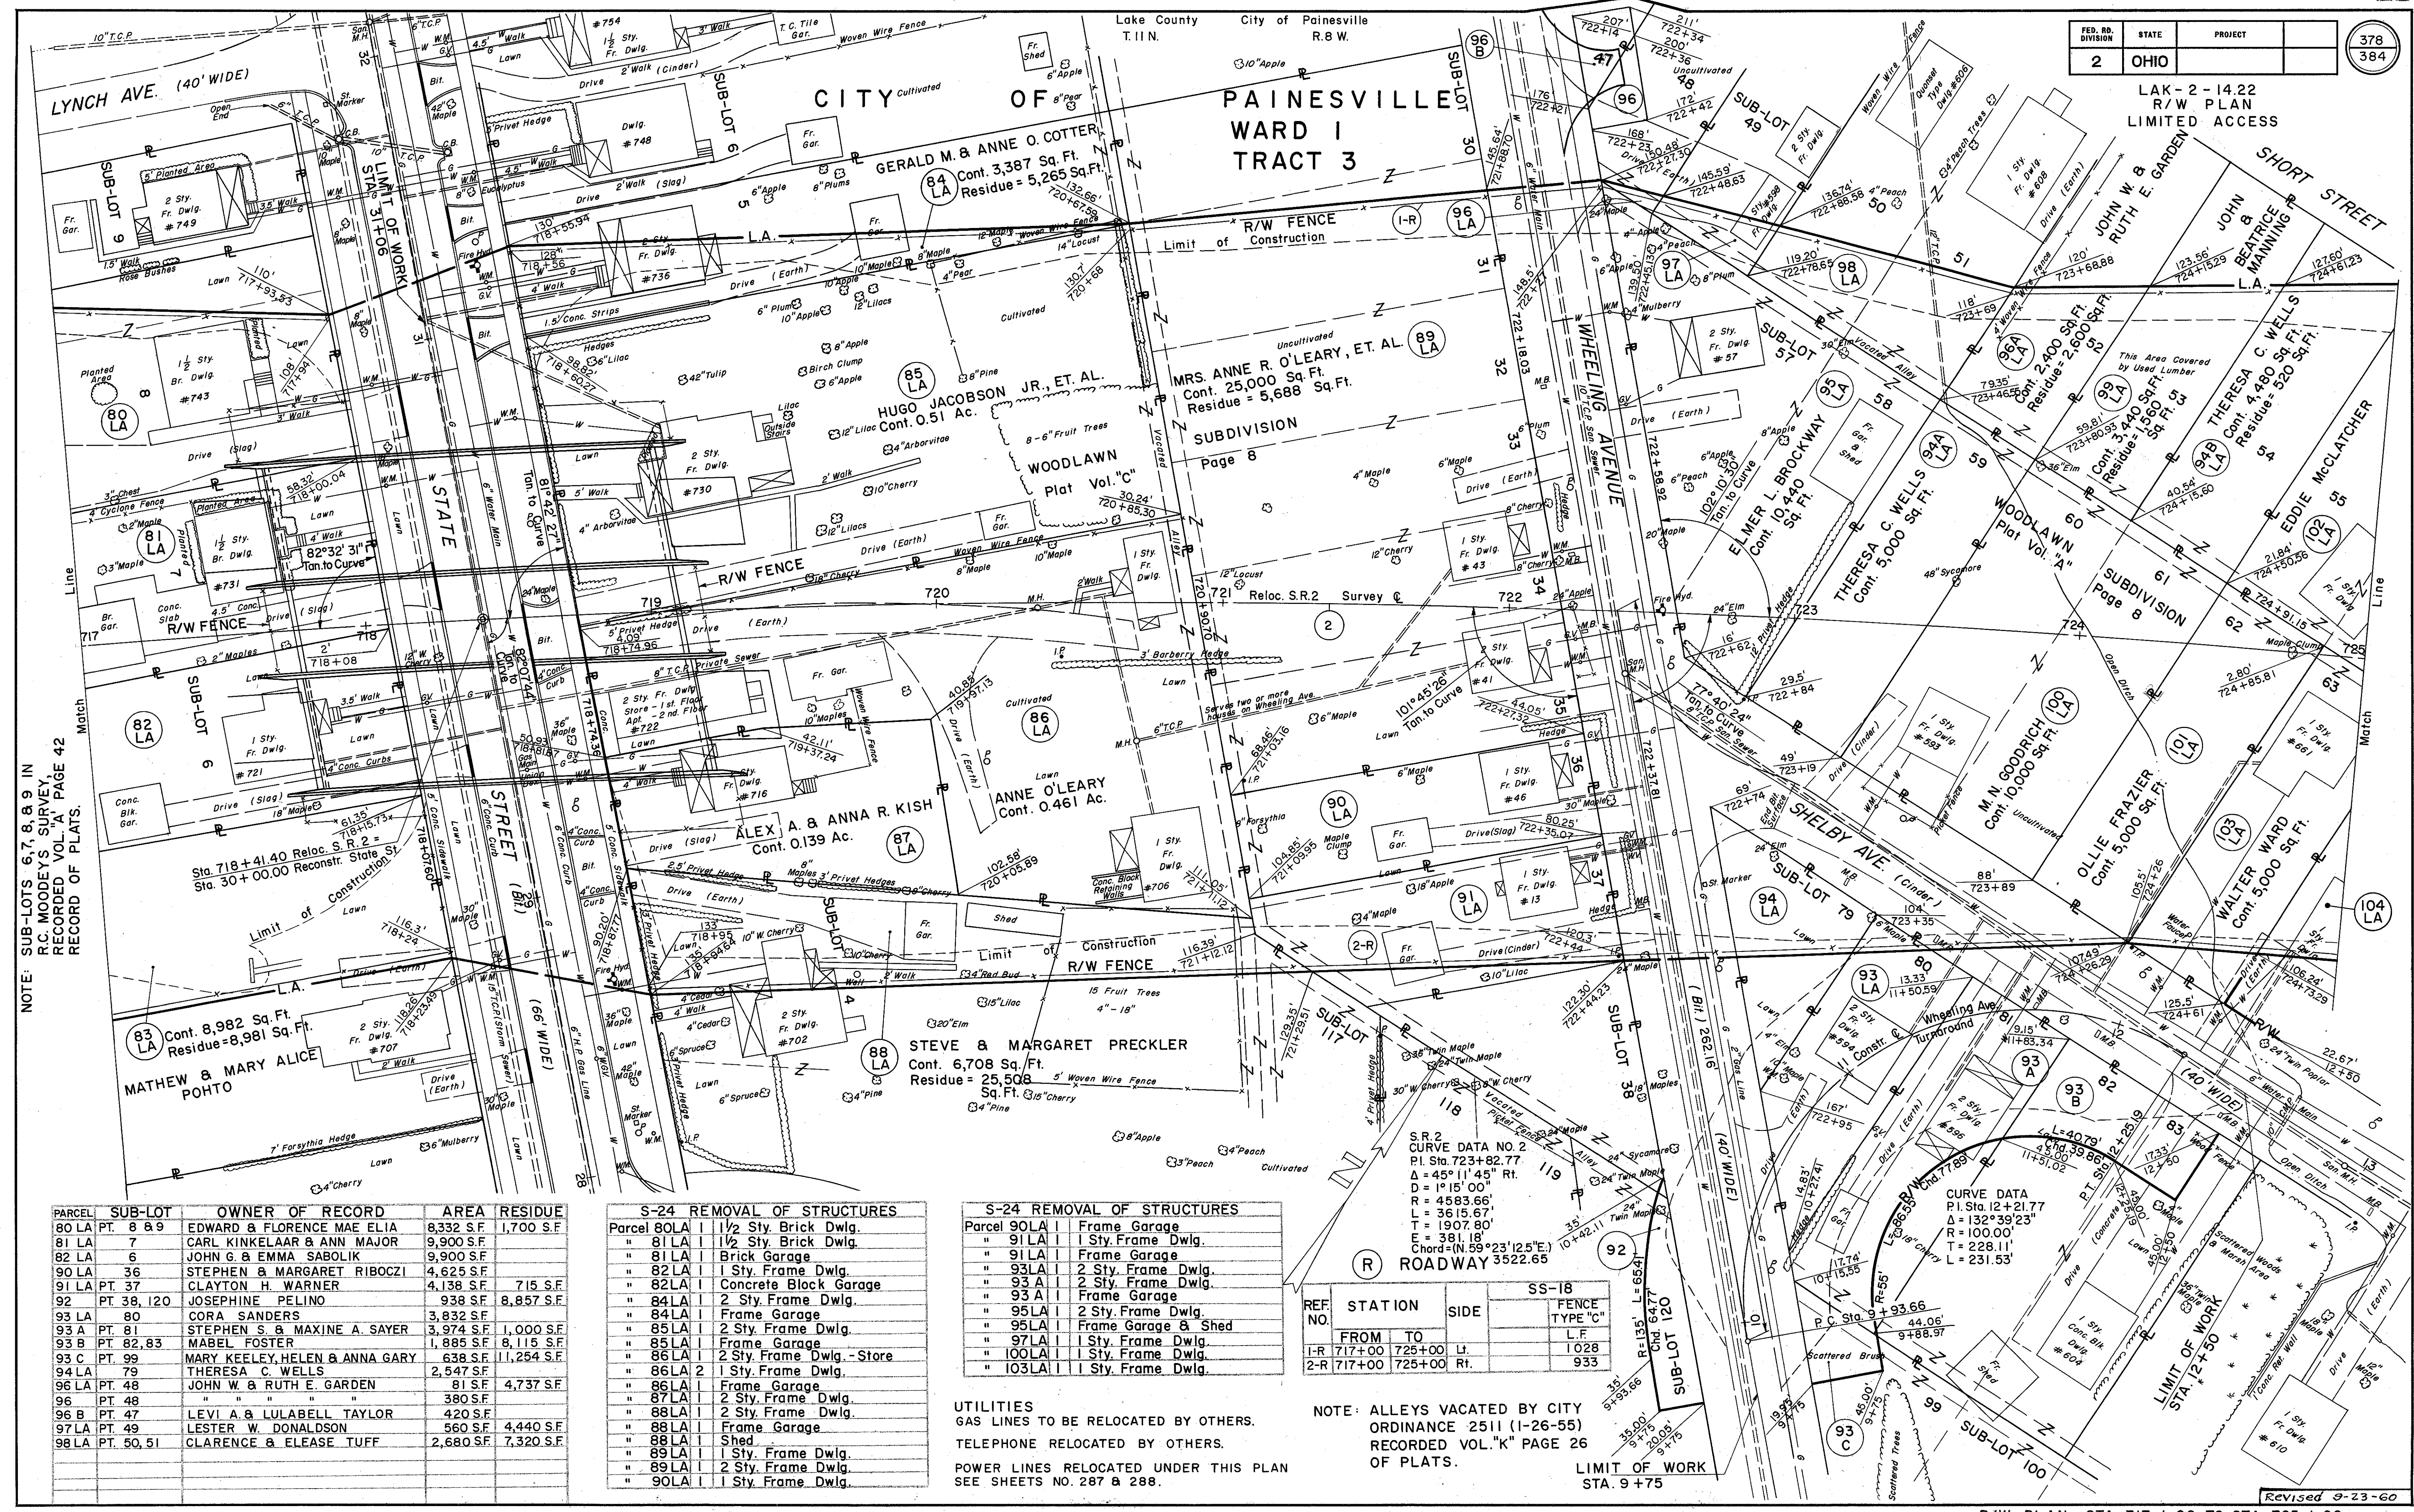

NOTE: SUB-LOTS 6, 7, 8, & 9 IN R.C. MOODEY'S SURVEY, RECORDED VOL. "A" PAGE 42 RECORD OF PLATS.

PARCEL	SUB-LOT	OWNER OF RECORD	AREA	RESIDUE
80 LA	PT. 8 & 9	EDWARD & FLORENCE MAE ELIA	8,332 S.F.	1,700 S.F.
81 LA	7	CARL KINKELAAR & ANN MAJOR	9,900 S.F.	
82 LA	6	JOHN G. & EMMA SABOLIK	9,900 S.F.	
90 LA	36	STEPHEN & MARGARET RIBOCZI	4,625 S.F.	
91 LA	PT. 37	CLAYTON H. WARNER	4,138 S.F.	715 S.F.
92	PT. 38, 120	JOSEPHINE PELINO	938 S.F.	8,857 S.F.
93 LA	80	CORA SANDERS	3,832 S.F.	
93 A	PT. 81	STEPHEN S. & MAXINE A. SAYER	3,974 S.F.	1,000 S.F.
93 B	PT. 82, 83	MABEL FOSTER	1,885 S.F.	8,115 S.F.
93 C	PT. 99	MARY KEELEY, HELEN & ANNA GARY	638 S.F.	1,254 S.F.
94 LA	79	THERESA C. WELLS	2,547 S.F.	420 S.F.
96 LA	PT. 48	JOHN W. & RUTH E. GARDEN	81 S.F.	4,737 S.F.
96	PT. 48	"	380 S.F.	
96 B	PT. 47	LEVI A. & LULABELL TAYLOR	420 S.F.	
97 LA	PT. 49	LESTER W. DONALDSON	560 S.F.	4,440 S.F.
98 LA	PT. 50, 51	CLARENCE & ELEASE TUFF	2,680 S.F.	7,320 S.F.

S-24 REMOVAL OF STRUCTURES	
Parcel 80 LA	1 1/2 Sty. Brick Dwlg.
" 81 LA	1 1/2 Sty. Brick Dwlg.
" 81 LA	Brick Garage
" 82 LA	1 Sty. Frame Dwlg.
" 82 LA	Concrete Block Garage
" 84 LA	2 Sty. Frame Dwlg.
" 84 LA	Frame Garage
" 85 LA	2 Sty. Frame Dwlg.
" 85 LA	Frame Garage
" 86 LA	2 Sty. Frame Dwlg. - Store
" 86 LA	2 1 Sty. Frame Dwlg.
" 86 LA	Frame Garage
" 87 LA	2 Sty. Frame Dwlg.
" 88 LA	2 Sty. Frame Dwlg.
" 88 LA	Frame Garage
" 88 LA	Shed
" 89 LA	1 Sty. Frame Dwlg.
" 89 LA	2 Sty. Frame Dwlg.
" 90 LA	1 Sty. Frame Dwlg.

S-24 REMOVAL OF STRUCTURES	
Parcel 90 LA	Frame Garage
" 91 LA	1 Sty. Frame Dwlg.
" 91 LA	Frame Garage
" 93 LA	2 Sty. Frame Dwlg.
" 93 A	2 Sty. Frame Dwlg.
" 93 A	Frame Garage
" 95 LA	2 Sty. Frame Dwlg.
" 95 LA	Frame Garage & Shed
" 97 LA	1 Sty. Frame Dwlg.
" 100 LA	1 Sty. Frame Dwlg.
" 103 LA	1 Sty. Frame Dwlg.

S.R.2 CURVE DATA NO. 2
 P.I. Sta. 723+82.77
 Δ = 45° 11' 45" Rt.
 D = 1° 15' 00"
 L = 4583.66'
 R = 3615.67'
 T = 1907.80'
 E = 381.18'
 Chord = (N.59°23'12.5"E.)
 10+42.11
 10+42.11

REF. NO.	STATION	SIDE	SS-18 FENCE TYPE "C"
1-R	717+00	725+00	Lt. 1028
2-R	717+00	725+00	Rt. 933

UTILITIES
 GAS LINES TO BE RELOCATED BY OTHERS.
 TELEPHONE RELOCATED BY OTHERS.
 POWER LINES RELOCATED UNDER THIS PLAN
 SEE SHEETS NO. 287 & 288.

NOTE: ALLEYS VACATED BY CITY ORDINANCE 2511 (1-26-55) RECORDED VOL. "K" PAGE 26 OF PLATS.

LIMIT OF WORK STA. 9+75