


FED. RD. DIVISION	STATE	PROJECT	
2	OHIO		

379
384

LAK - 2 - 14.22
R/W PLAN
LIMITED ACCESS

(SEE SHEET NO. 380)

CITY OF PAINESVILLE
WARD I
TRACT 3 LOT 6

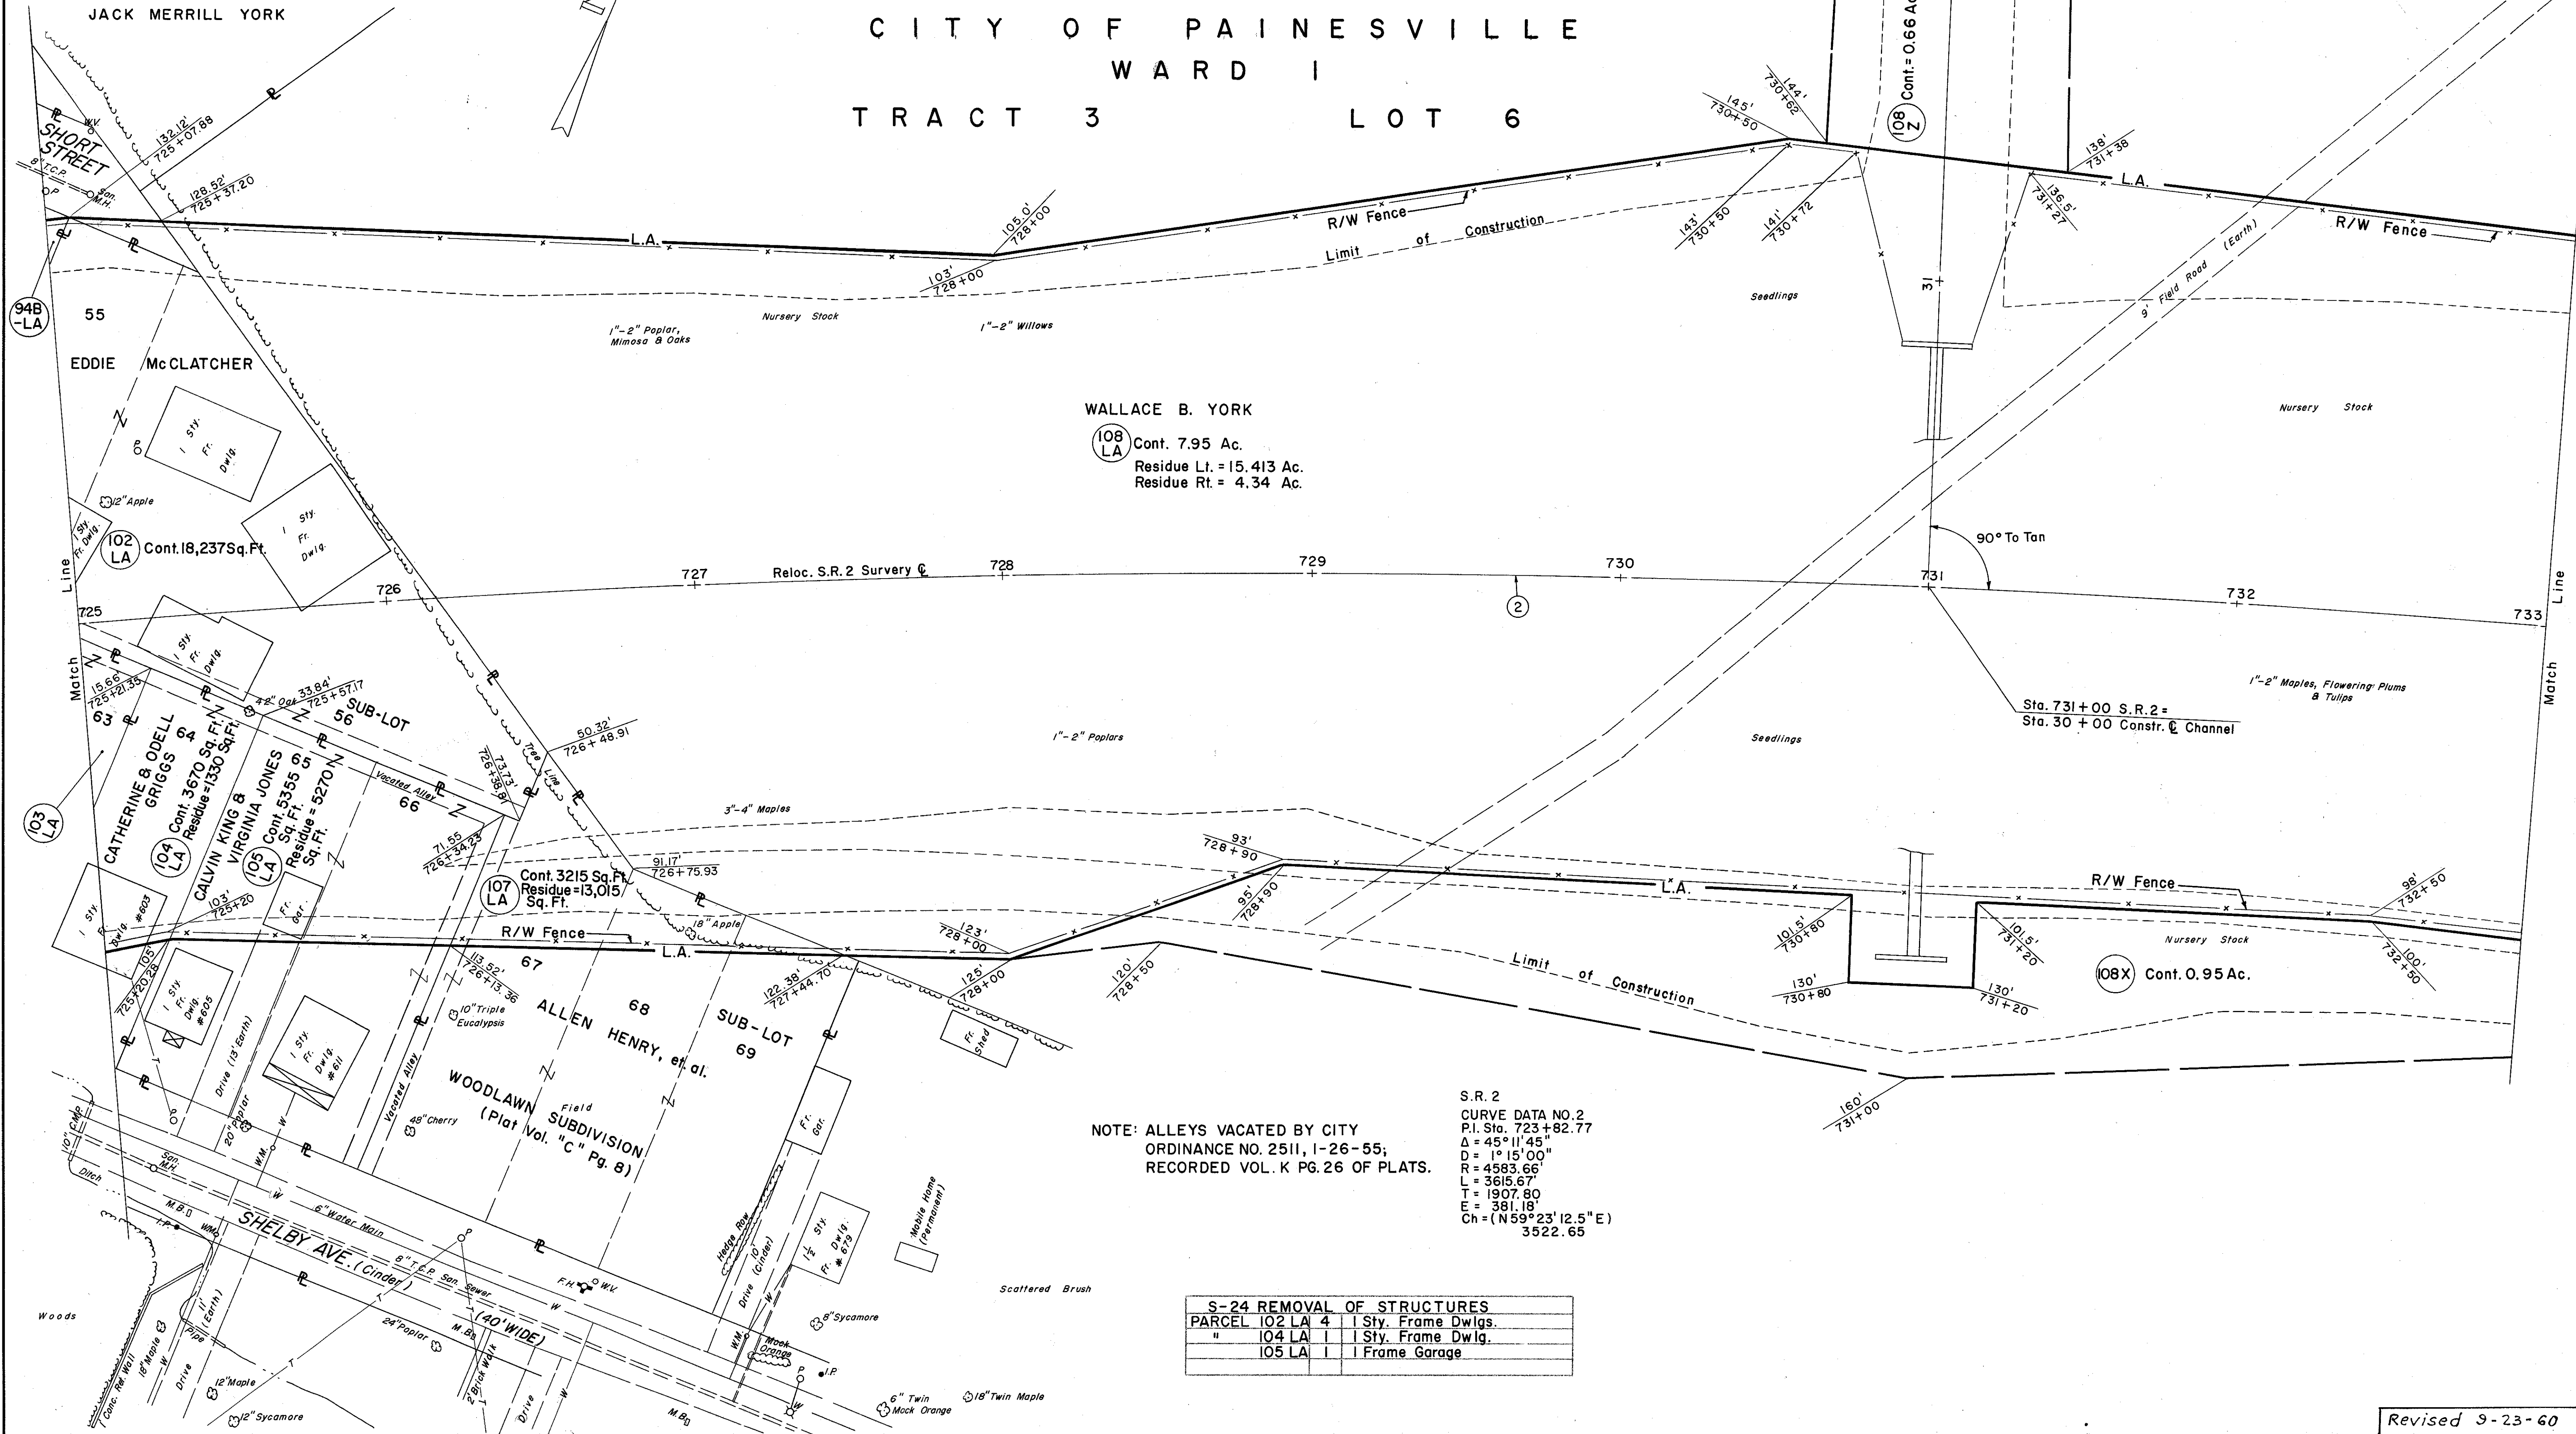

WALLACE B. YORK
108 LA Cont. 7.95 Ac.
Residue Lt. = 15.413 Ac.
Residue Rt. = 4.34 Ac.

107 LA Cont. 3215 Sq. Ft.
Residue = 13,015 Sq. Ft.

108 X Cont. 0.95 Ac.

NOTE: ALLEYS VACATED BY CITY
ORDINANCE NO. 2511, 1-26-55;
RECORDED VOL. K PG. 26 OF PLATS.

S.R. 2
CURVE DATA NO. 2
P.I. Sta. 723+82.77
 $\Delta = 45^\circ 11' 45''$
 $D = 1^\circ 15' 00''$
 $R = 4583.66'$
 $L = 3615.67'$
 $T = 1907.80'$
 $E = 381.18'$
 $Ch = (N59^\circ 23' 12.5'' E) 3522.65'$

S-24 REMOVAL OF STRUCTURES		
PARCEL	102 LA 4	1 Sty. Frame Dwigs.
"	104 LA 1	1 Sty. Frame Dwlg.
"	105 LA 1	1 Frame Garage

Revised 9-23-60