

- 102 LA EDDIE McCLATCHER
- 104 LA CATHERINE & ODELL GRIGGS
- 105 LA CALVIN KING & VIRGINIA JONES
- 107 LA ALLEN HENRY, ET AL.



CITY OF PAINESVILLE

Lake County T 11 N City of Painesville R 8 W

FED. RD. DIVISION	STATE	PROJECT
2	OHIO	

380
384

LAK - 2 - 14.22
R/W PLAN
LIMITED ACCESS

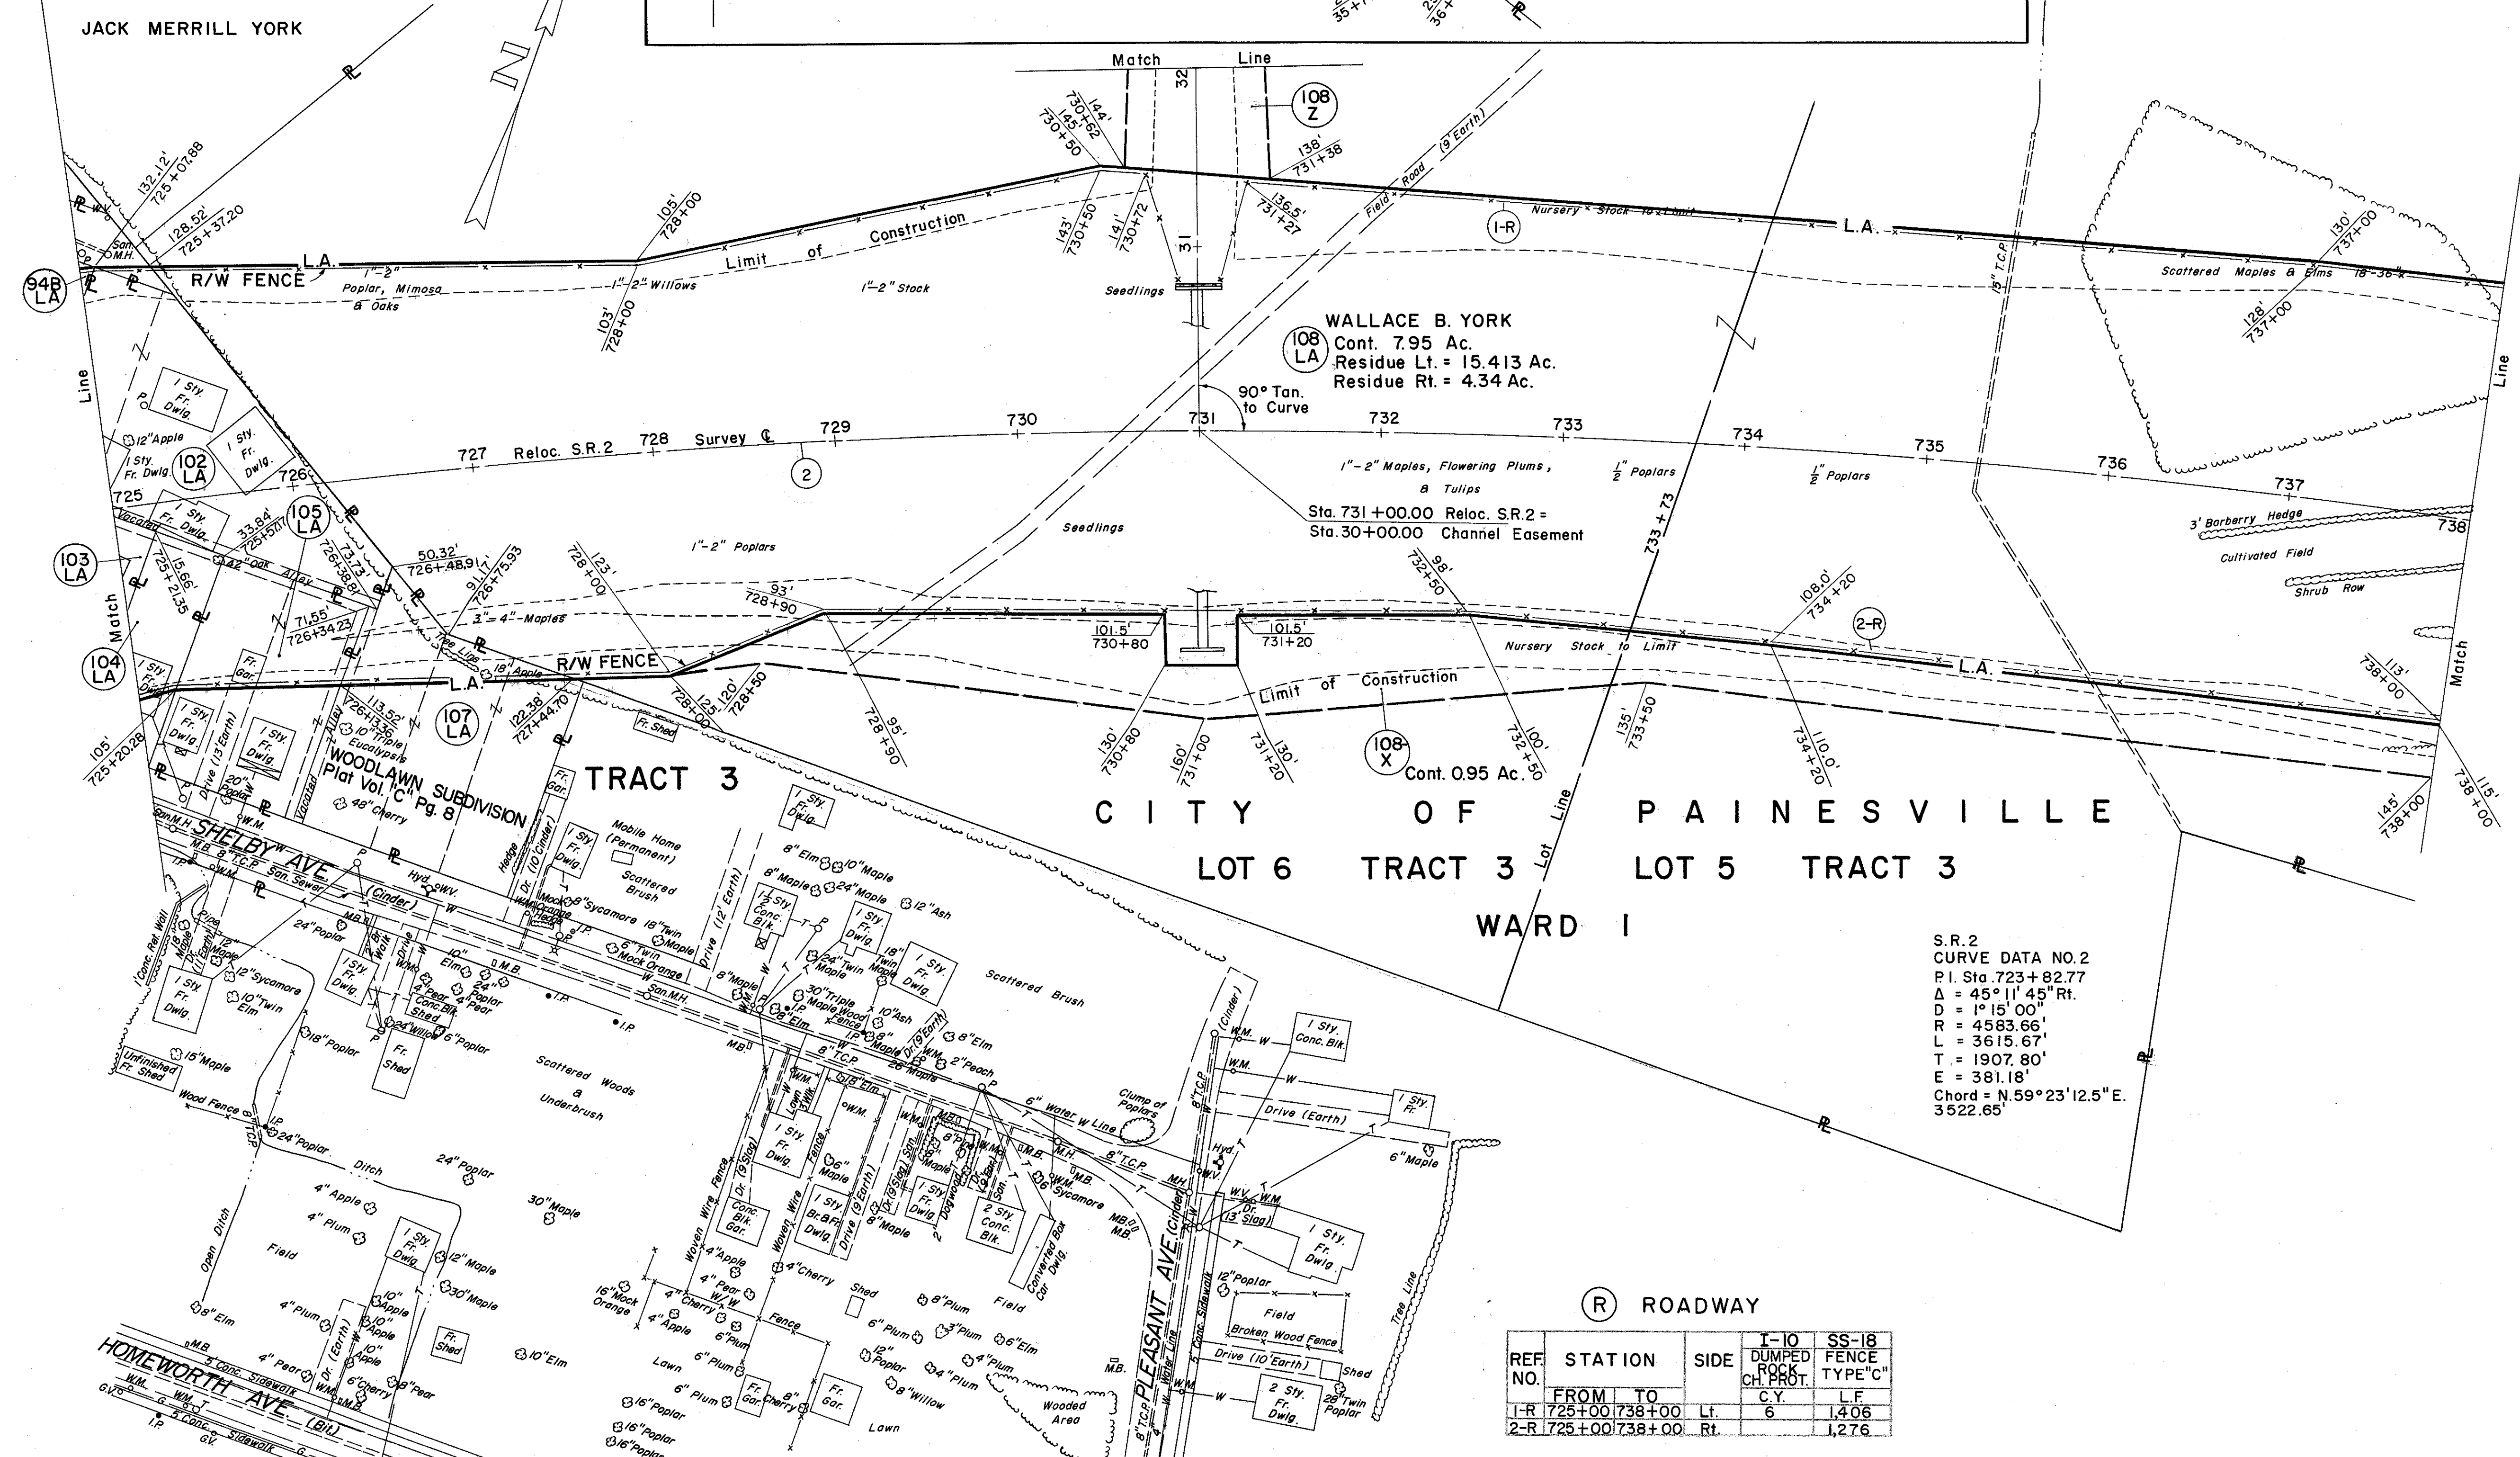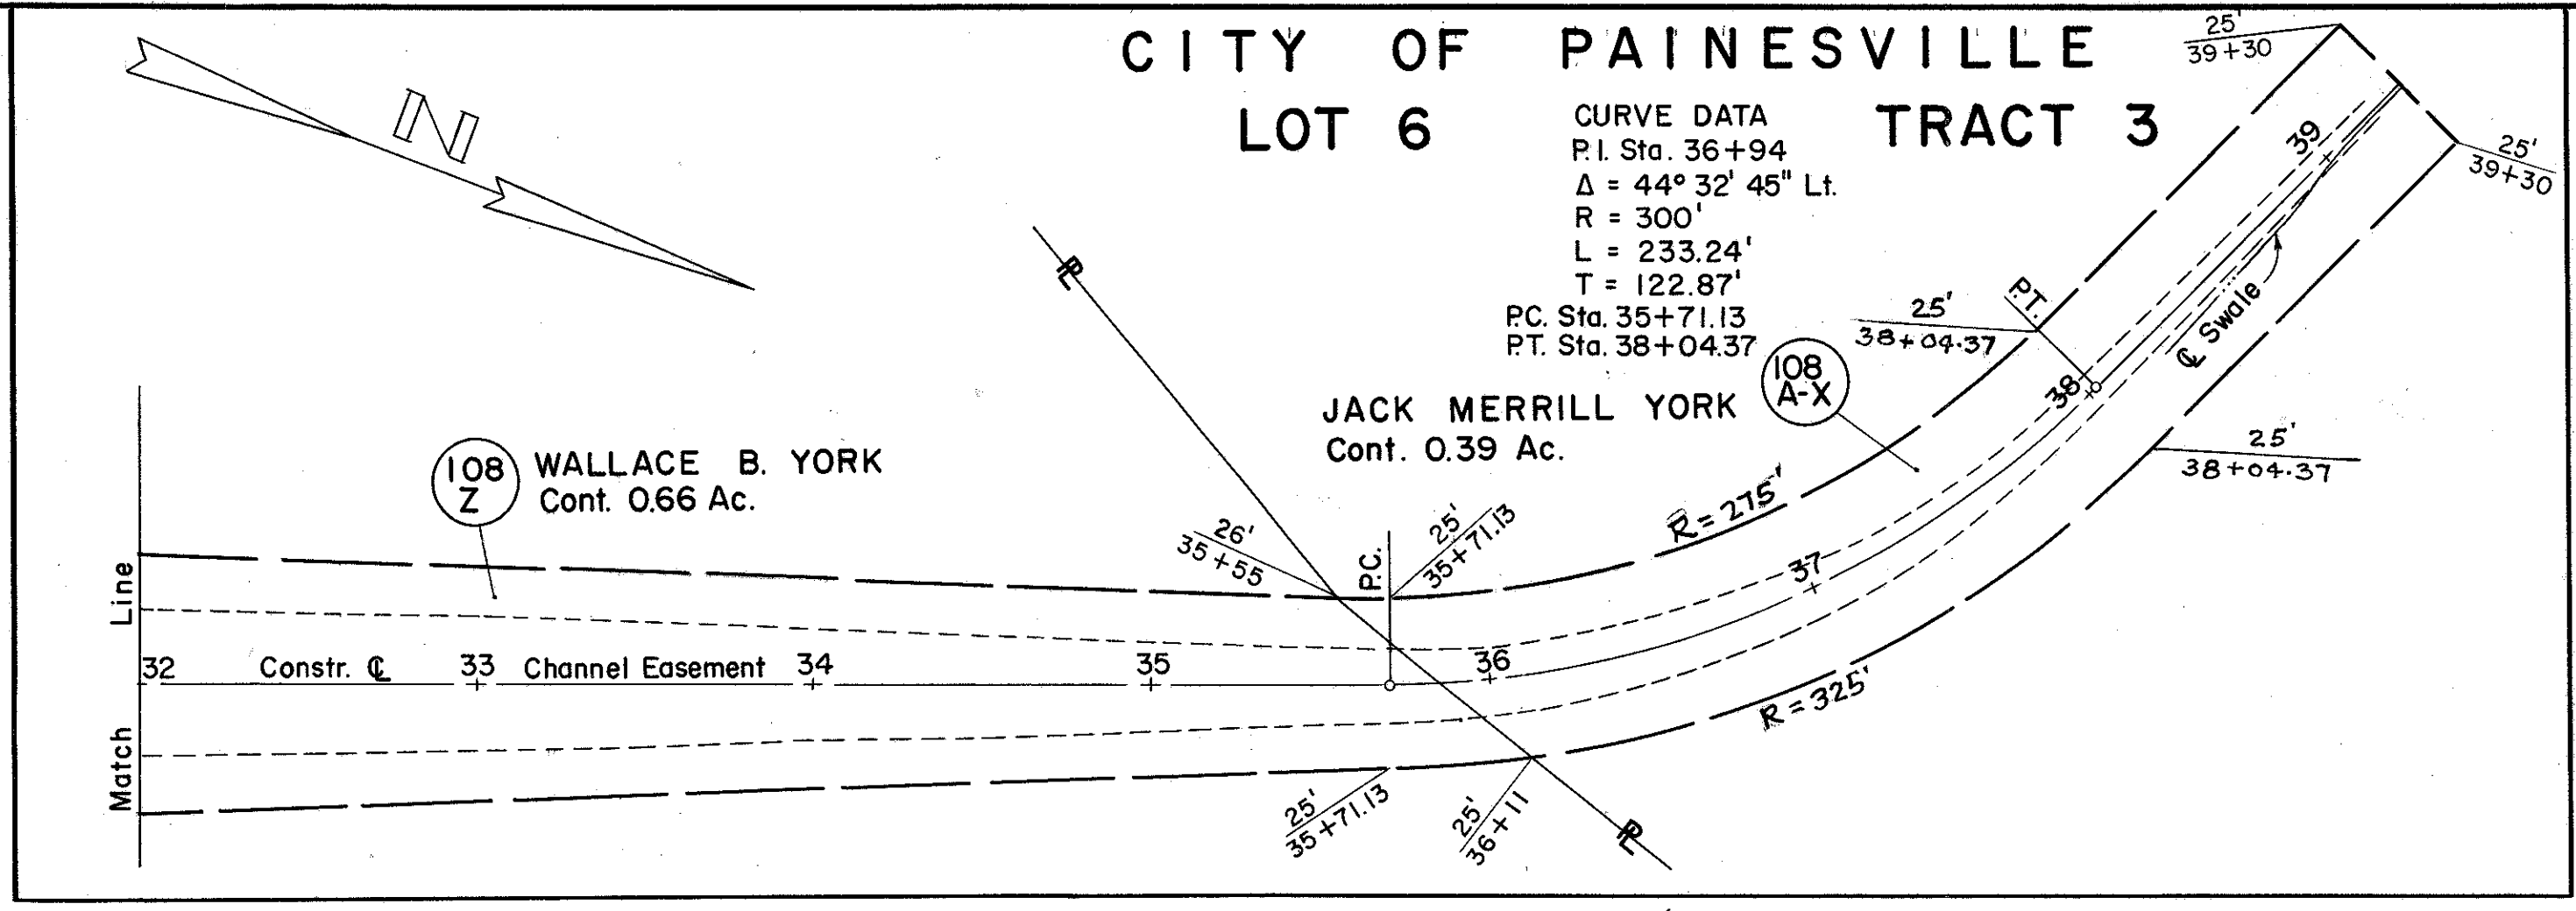

S.R. 2
CURVE DATA NO. 2
P.I. Sta. 723+82.77
Δ = 45° 11' 45" Rt.
R = 1° 15' 00"
D = 4583.66'
L = 3615.67'
T = 1907.80'
E = 381.18'
Chord = N 59° 23' 12.5" E.
3522.65'

(R) ROADWAY

REF. NO.	STATION FROM TO	SIDE	I-10 DUMPED ROCK CH. PROT.	SS-18 FENCE TYPE "C"
1-R	725+00 738+00	Lt.	C.Y.	1,406
2-R	725+00 738+00	Rt.	6	1,276