

FED. RD. DIVISION	STATE	PROJECT	
2	OHIO		

381  
384

LAK - 2 - 14.22  
R/W PLAN  
LIMITED ACCESS

UTILITIES  
GAS & TELEPHONE LINES RELOCATED BY OTHERS  
WATER LINES & POWER LINES RELOCATED UNDER  
THIS PLAN SEE SHEETS NO. 89-91, 238 & 239 & 289.

CITY OF PAINESVILLE

TRACT 3  
LOT 5

TRACT 3  
LOT 4


TRACT 2  
LOT 5

CONNECTOR  
CURVE DATA  
P.I. Sta. 14 + 06.41  
 $\Delta = 130^\circ 31' 30''$   
 $D = 38^\circ 12' 00''$   
 $R = 150.00'$   
 $L = 341.68'$   
 $T = 325.56'$

R/W  
CURVE DATA  
 $\Delta = 130^\circ 31' 30''$   
 $R = 100.00'$   
 $L = 227.809'$   
Chord = 181.647

Sta. 12 + 38.43 Connector =  
Sta. 51 + 82.20 Access Road

DIAMOND ALKALI COMPANY

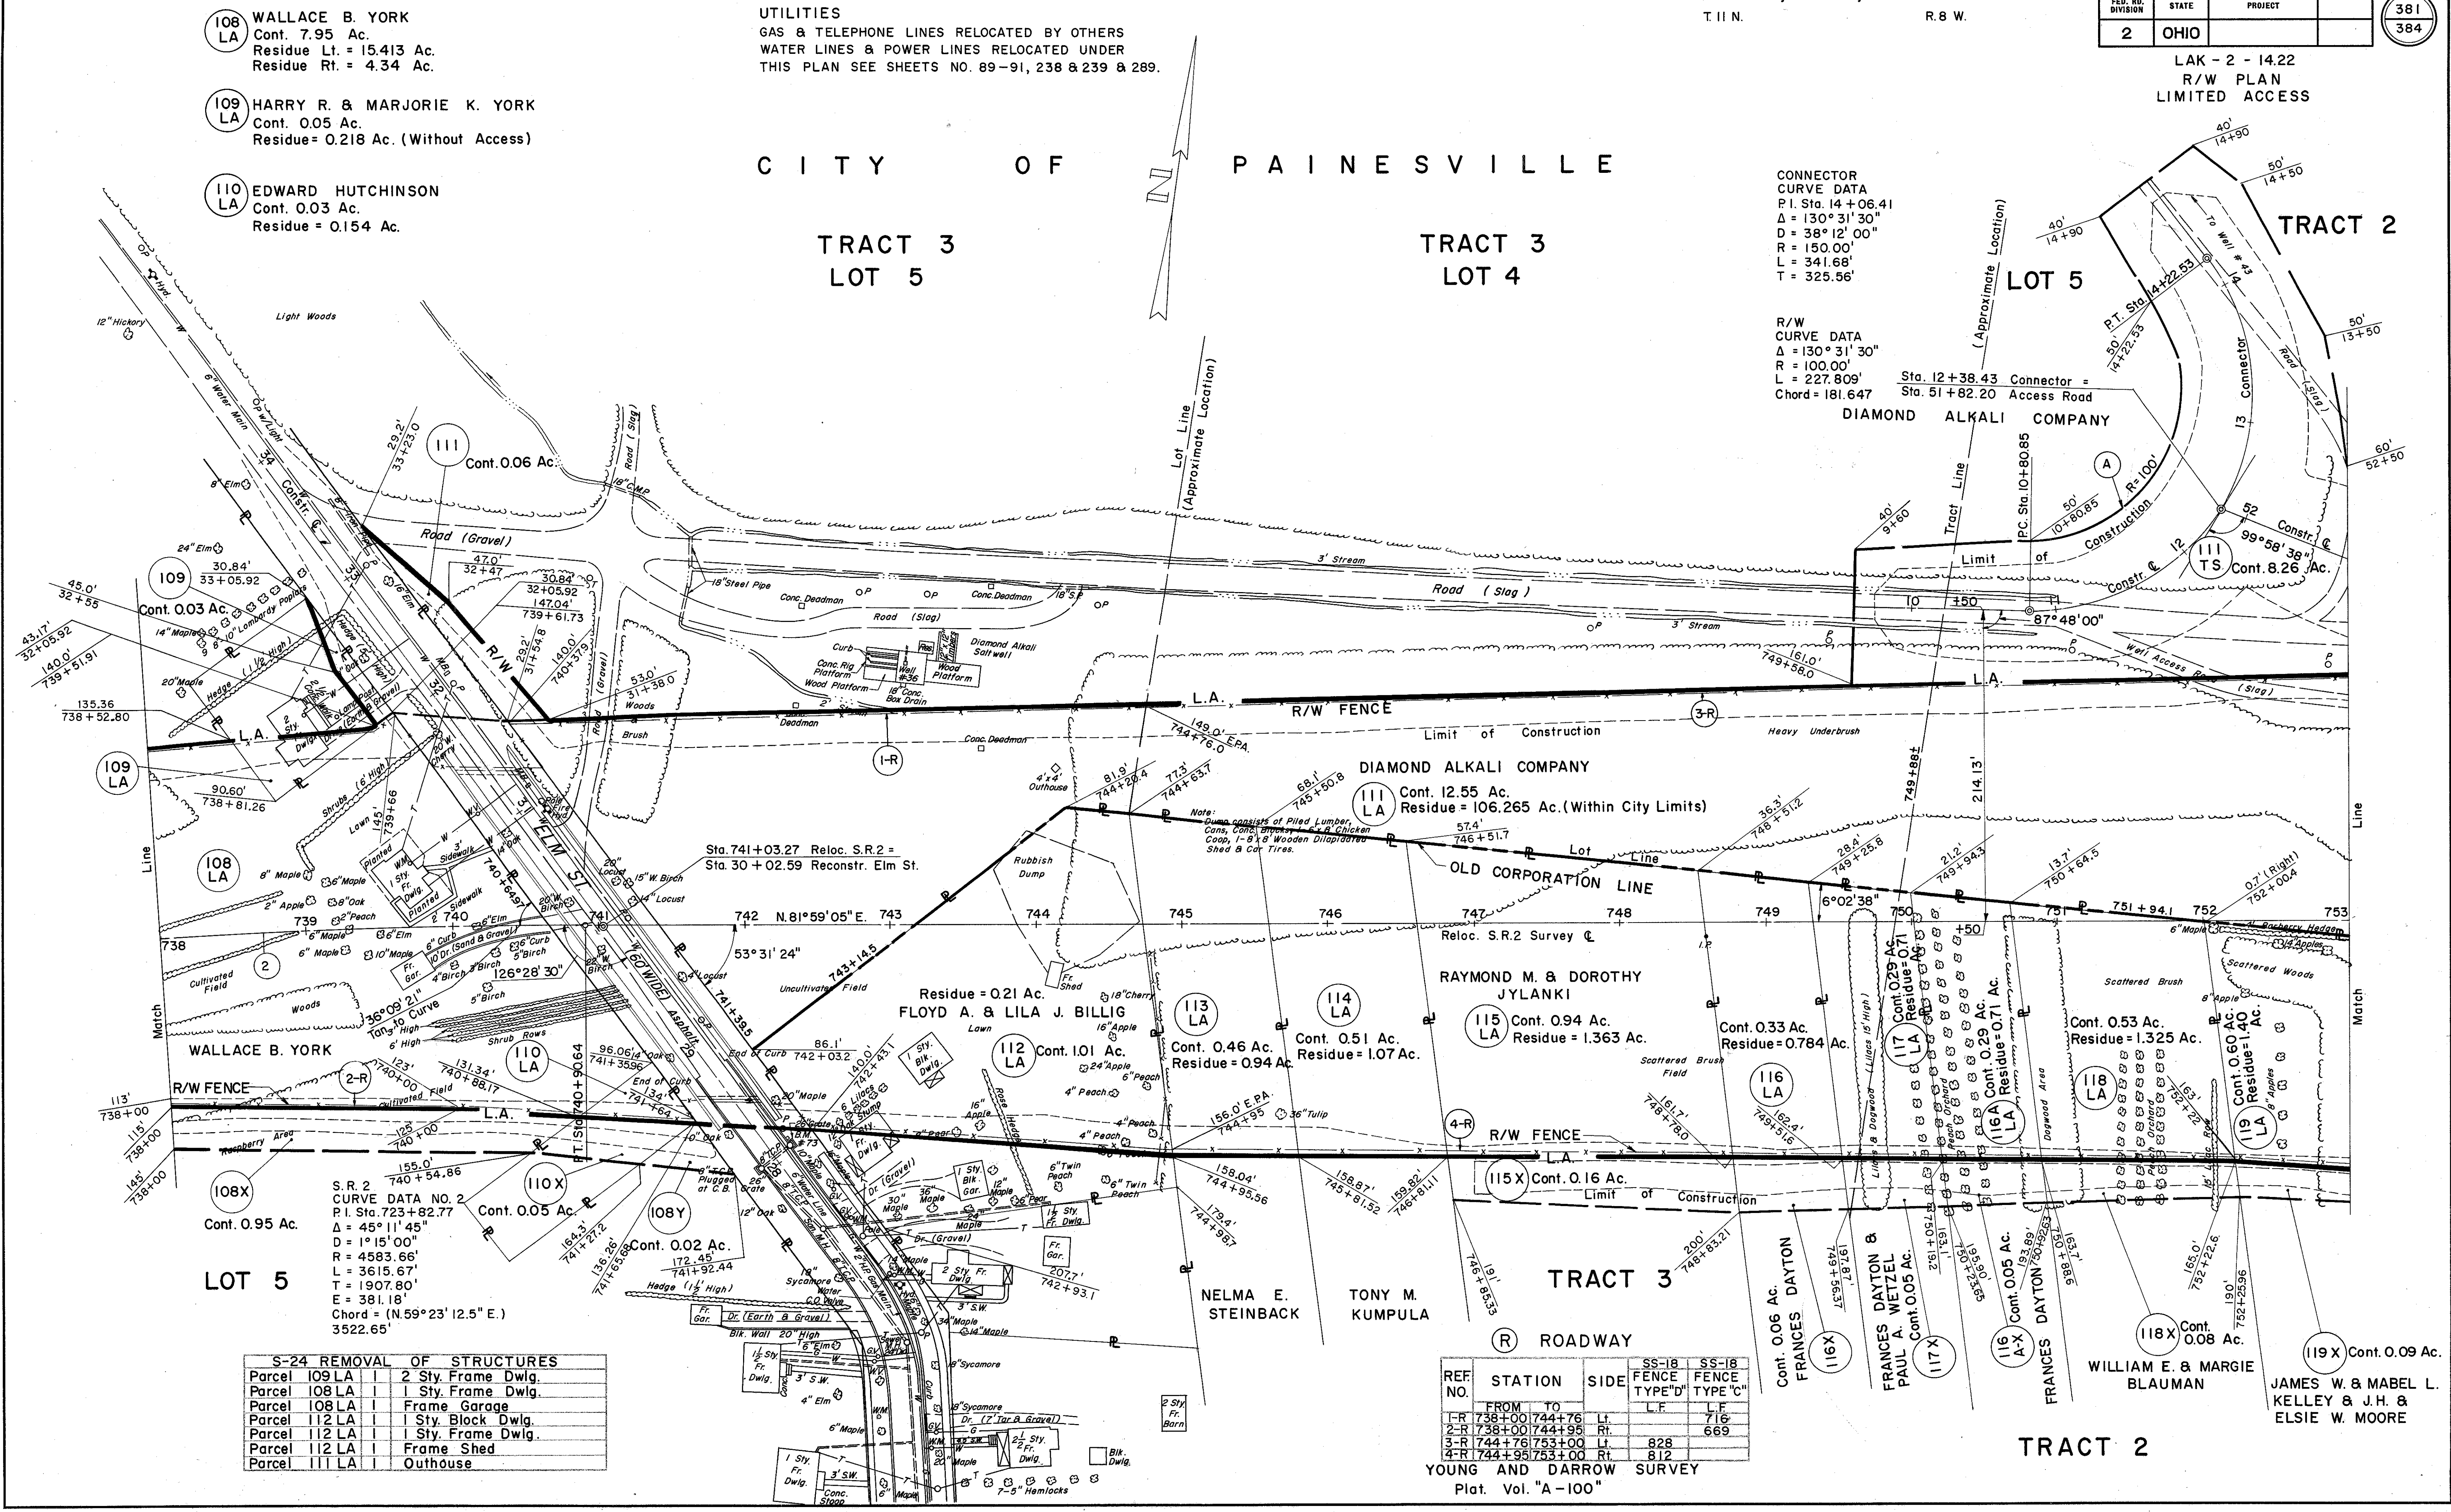

108 LA WALLACE B. YORK  
Cont. 7.95 Ac.  
Residue Lt. = 15.413 Ac.  
Residue Rt. = 4.34 Ac.

109 LA HARRY R. & MARJORIE K. YORK  
Cont. 0.05 Ac.  
Residue = 0.218 Ac. (Without Access)

110 LA EDWARD HUTCHINSON  
Cont. 0.03 Ac.  
Residue = 0.154 Ac.

108X S.R. 2  
CURVE DATA NO. 2  
P.I. Sta. 723 + 82.77  
 $\Delta = 45^\circ 11' 45''$   
 $R = 1^\circ 15' 00''$   
 $D = 4583.66'$   
 $L = 3615.67'$   
 $T = 1907.80'$   
 $E = 381.18'$   
Chord = (N.59°23'12.5" E.)  
3522.65'

S-24 REMOVAL OF STRUCTURES

Parcel 109 LA	2 Sty. Frame Dwg.
Parcel 108 LA	1 Sty. Frame Dwg.
Parcel 108 LA	Frame Garage
Parcel 112 LA	1 Sty. Block Dwg.
Parcel 112 LA	1 Sty. Frame Dwg.
Parcel 112 LA	Frame Shed
Parcel 111 LA	Outhouse

REF. NO.	STATION	SIDE	SS-18 FENCE TYPE "D"	SS-18 FENCE TYPE "C"
1-R	738+00	744+76	Lt.	716
2-R	738+00	744+95	Rt.	669
3-R	744+76	753+00	Lt.	828
4-R	744+95	753+00	Rt.	812

YOUNG AND DARROW SURVEY  
Plat. Vol. "A-100"

TRACT 2