


FED. RD. DIVISION	STATE	PROJECT
2	OHIO	

362
384

LAK-2-14.22
R/W PLAN
LIMITED ACCESS


Peach Orchard
Avg. Distance Apart 20'
Approx. 450 Trees

CITY OF PAINESVILLE WARD I LOT 5 TRACT 2

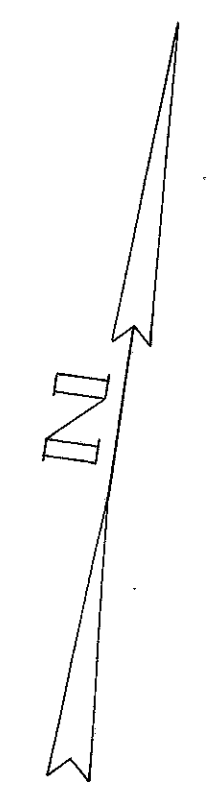

ACCESS ROAD
CURVE DATA
P.I. Sta. 56 + 52.74
 $\Delta = 22^\circ 00' 00''$
D = 10' 00'
R = 572.95'
L = 220.00'
T = 111.37'
P.C. Sta. 55 + 41.37
P.T. Sta. 57 + 61.37

NOTE:
Water & Brine Line, and Radio Tower
Relocated or Adjusted as Required by
Others.

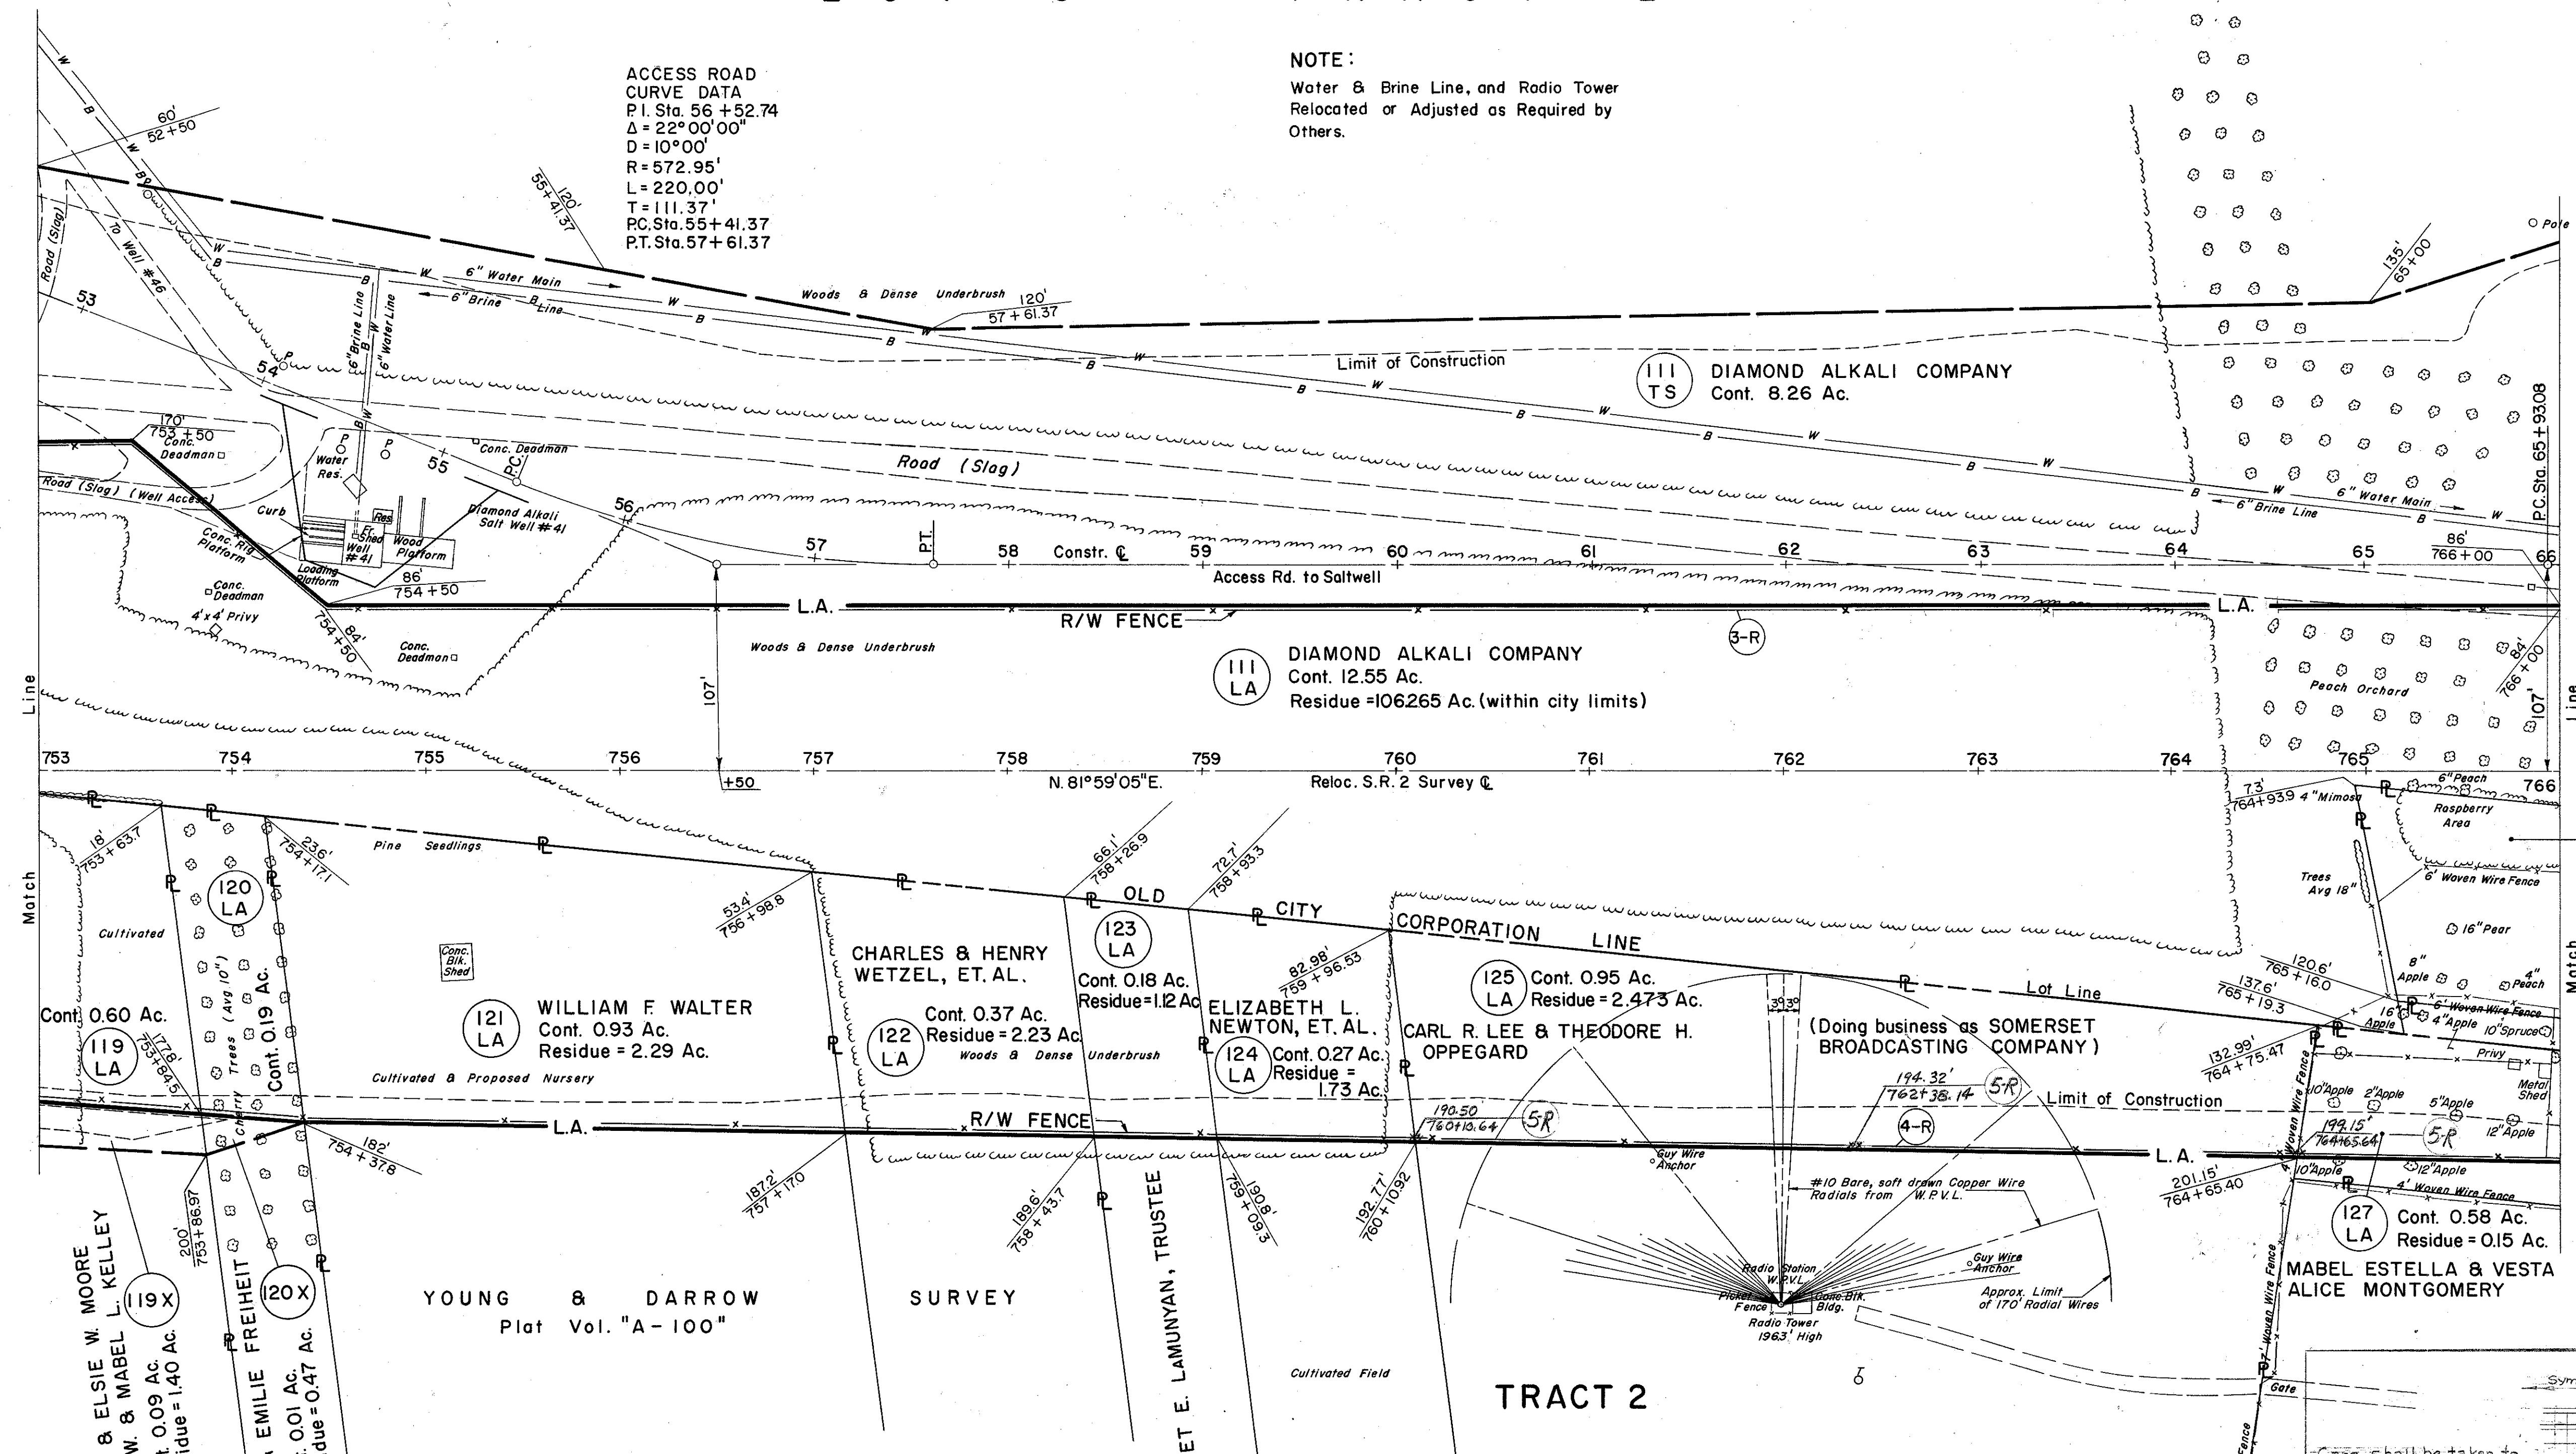

J. H. & ELSIE W. MOORE
JAMES W. & MABEL L. KELLEY
Cont. 0.09 Ac.
Residue = 1.40 Ac.

ROBERT & EMILIE FREIHEIT
Cont. 0.01 Ac.
Residue = 0.47 Ac.

YOUNG & DARROW
Plat Vol. "A-100"

SURVEY

MARGARET E. LAMUNYAN, TRUSTEE


TRACT 2

ROADWAY

REF. NO.	STATION FROM	STATION TO	SIDE	SS-18 FENCE TYPE "D"
3R	753+00	766+00	LT.	1337
4R	753+00	766+00	RT.	1305

S-24 REMOVAL OF STRUCTURES

Parcel 121 LA	Conc. Block Shed
" 127 LA	Privy
" " "	Metal Shed
" 111 LA	Privy

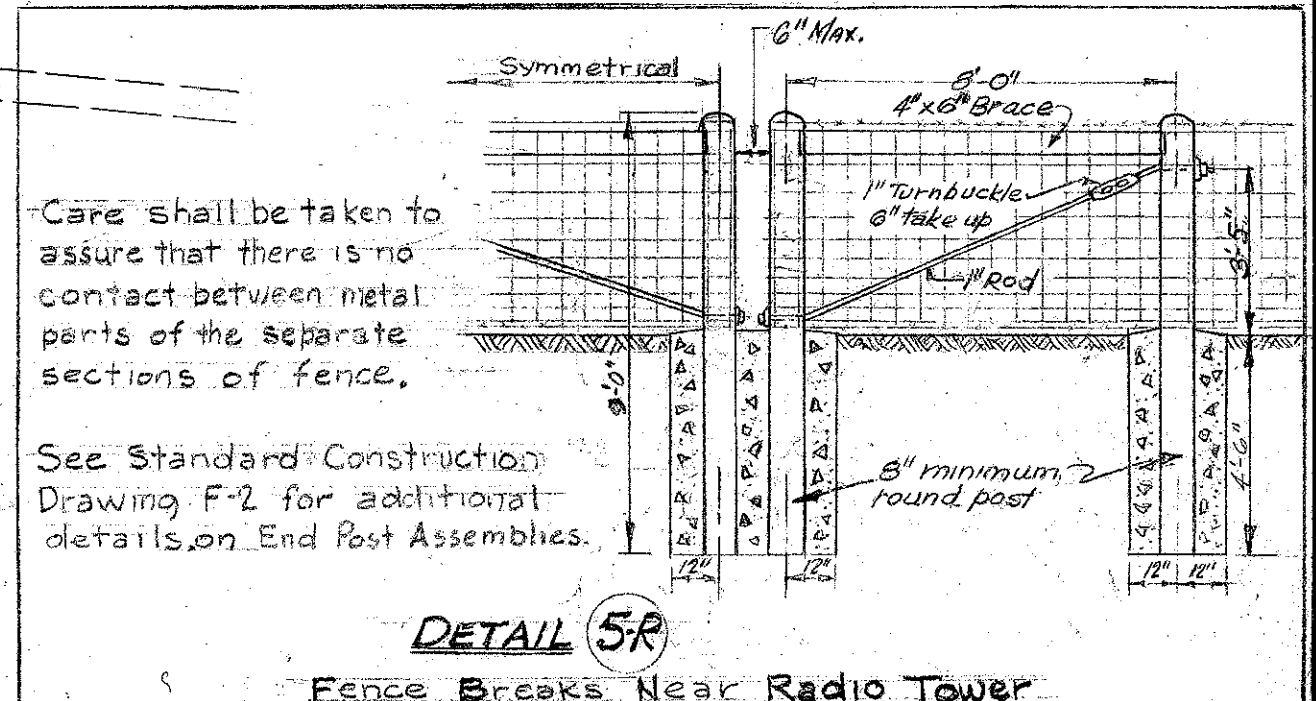

Care shall be taken to assure that there is no contact between metal parts of the separate sections of fence.

See Standard Construction Drawing F-2 for additional details on End Post Assemblies.