
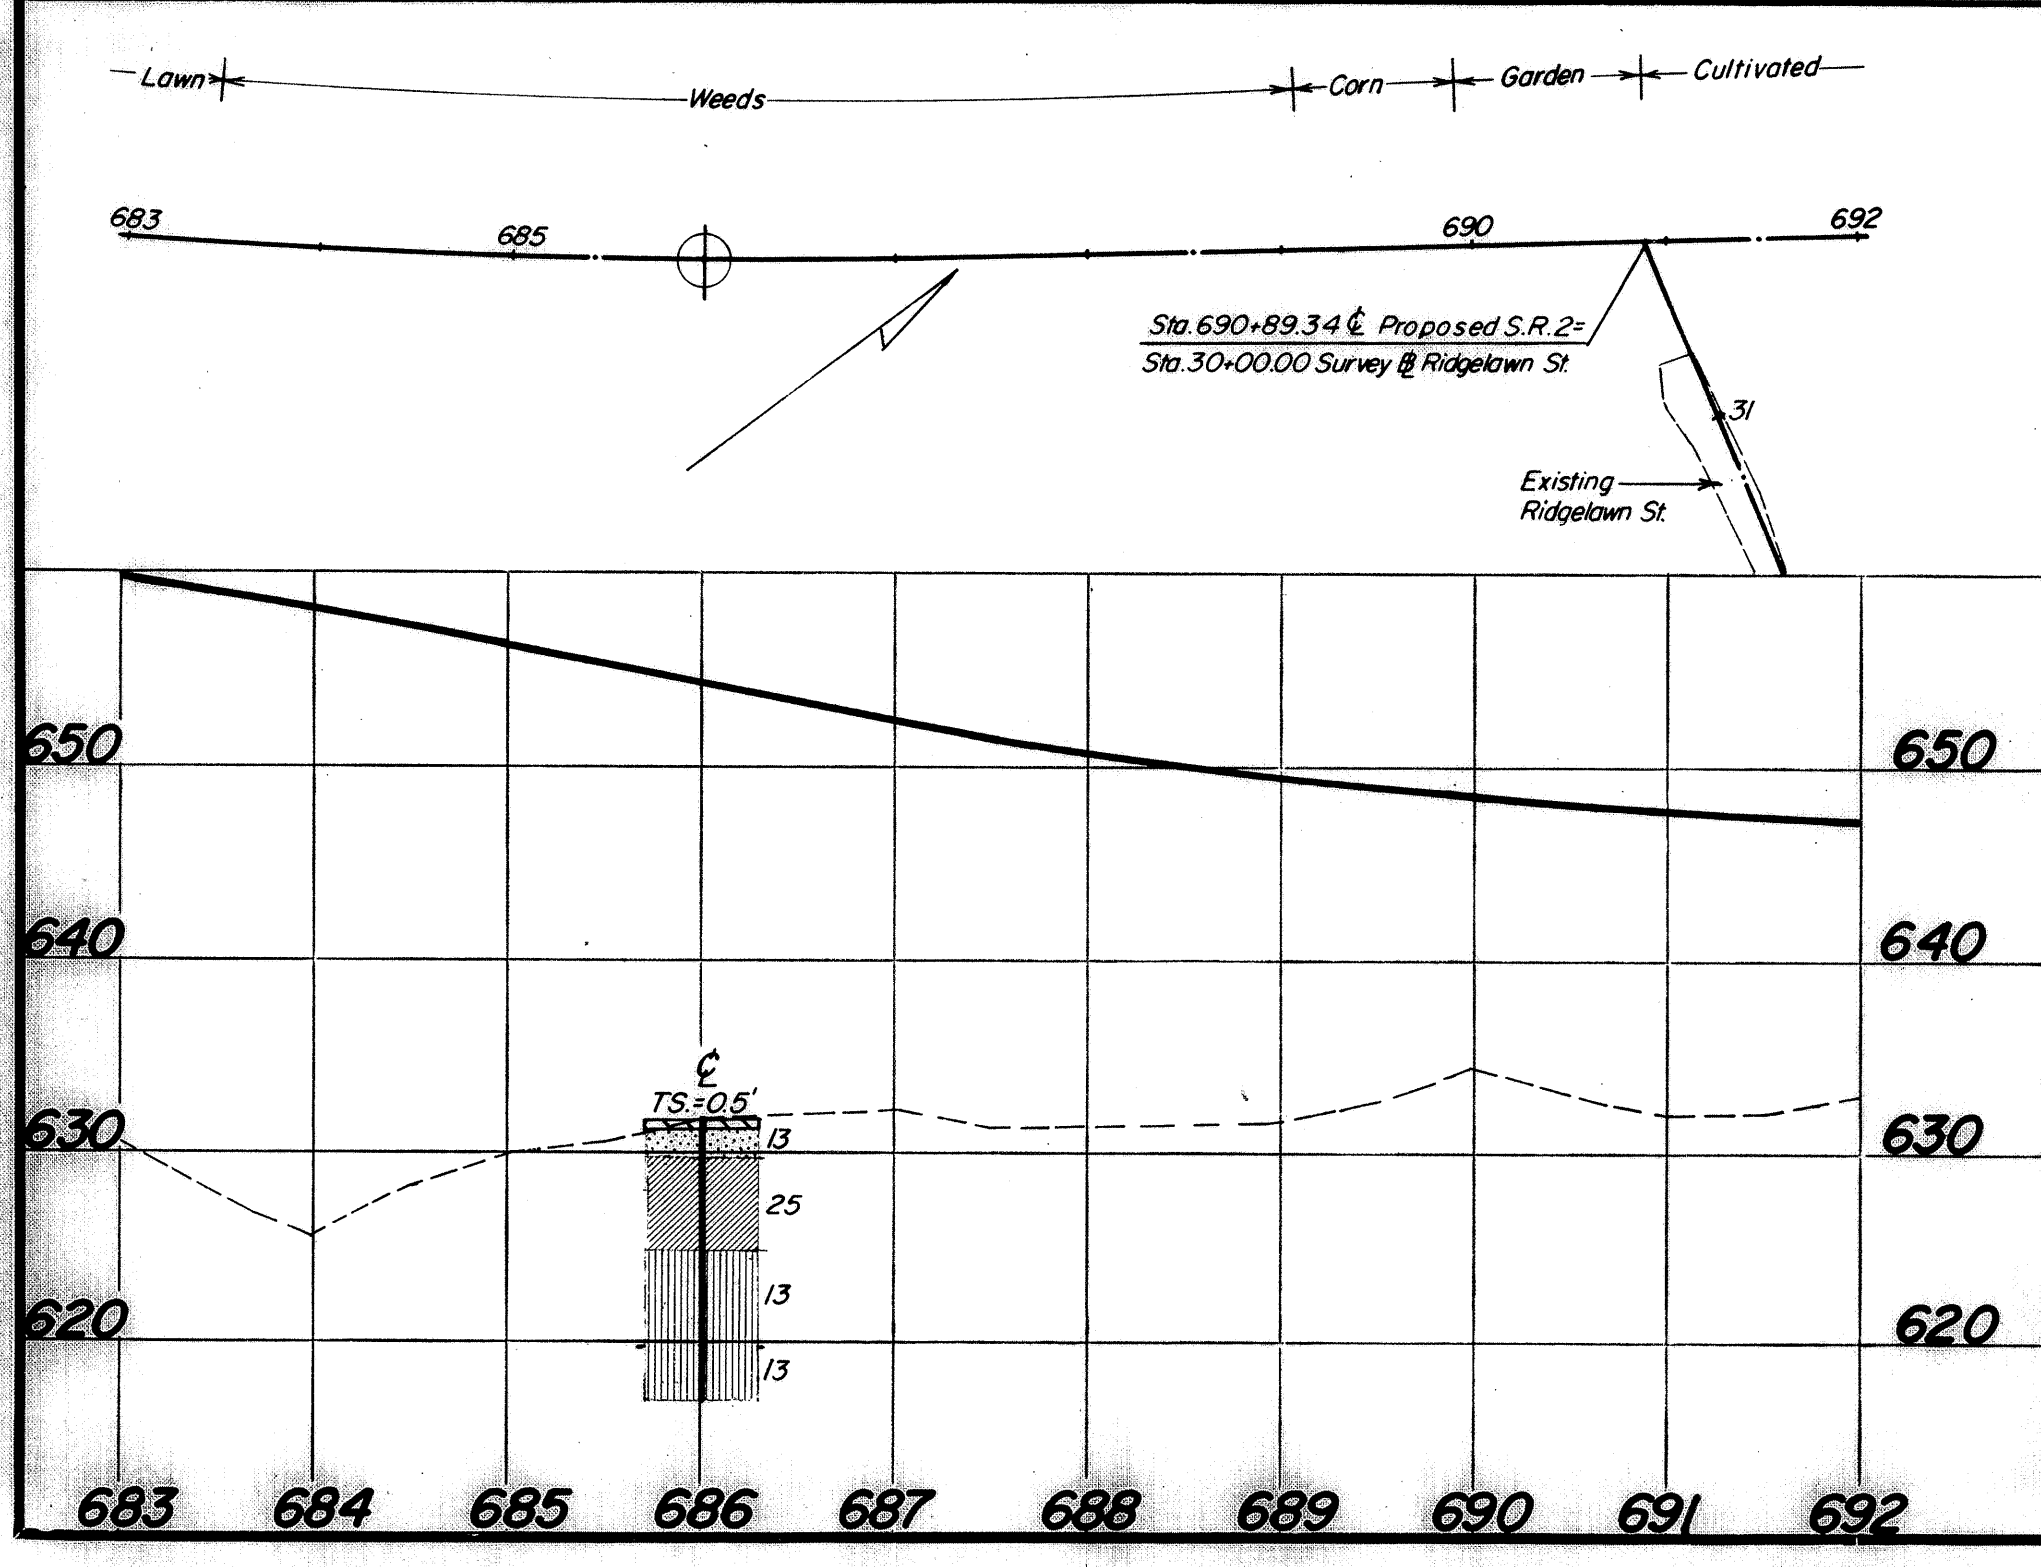
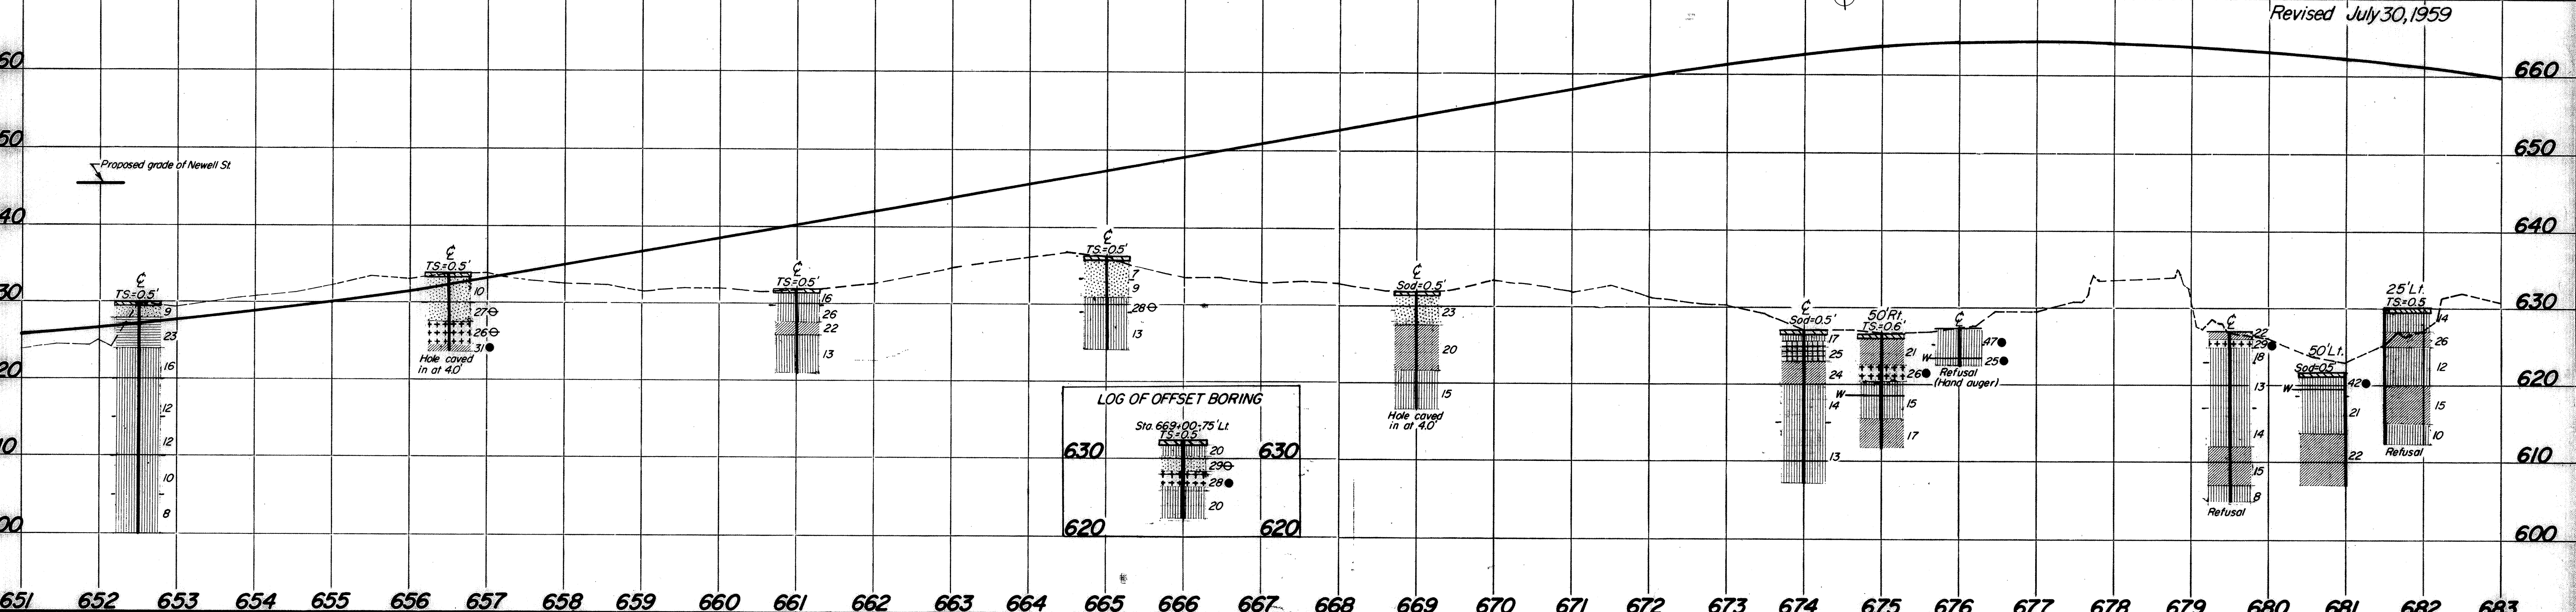


SOIL PROFILE
LAKE COUNTY
LAK-2-14.22
OHIO STATE HIGHWAY
TESTING LABORATORY
 O. S. U. CAMPUS, COLUMBUS, OHIO

2
5

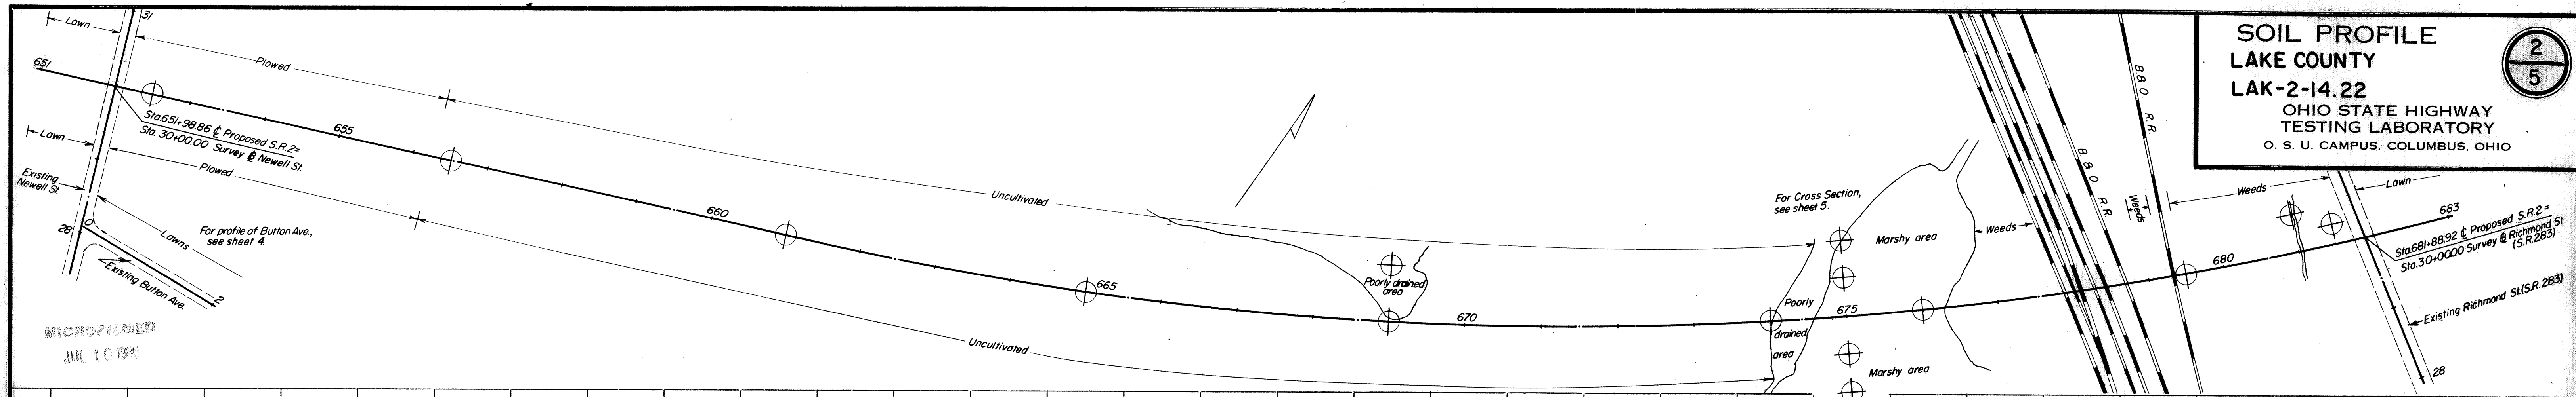

Alignment and profile continued
 on drawing sheet no. 3.