
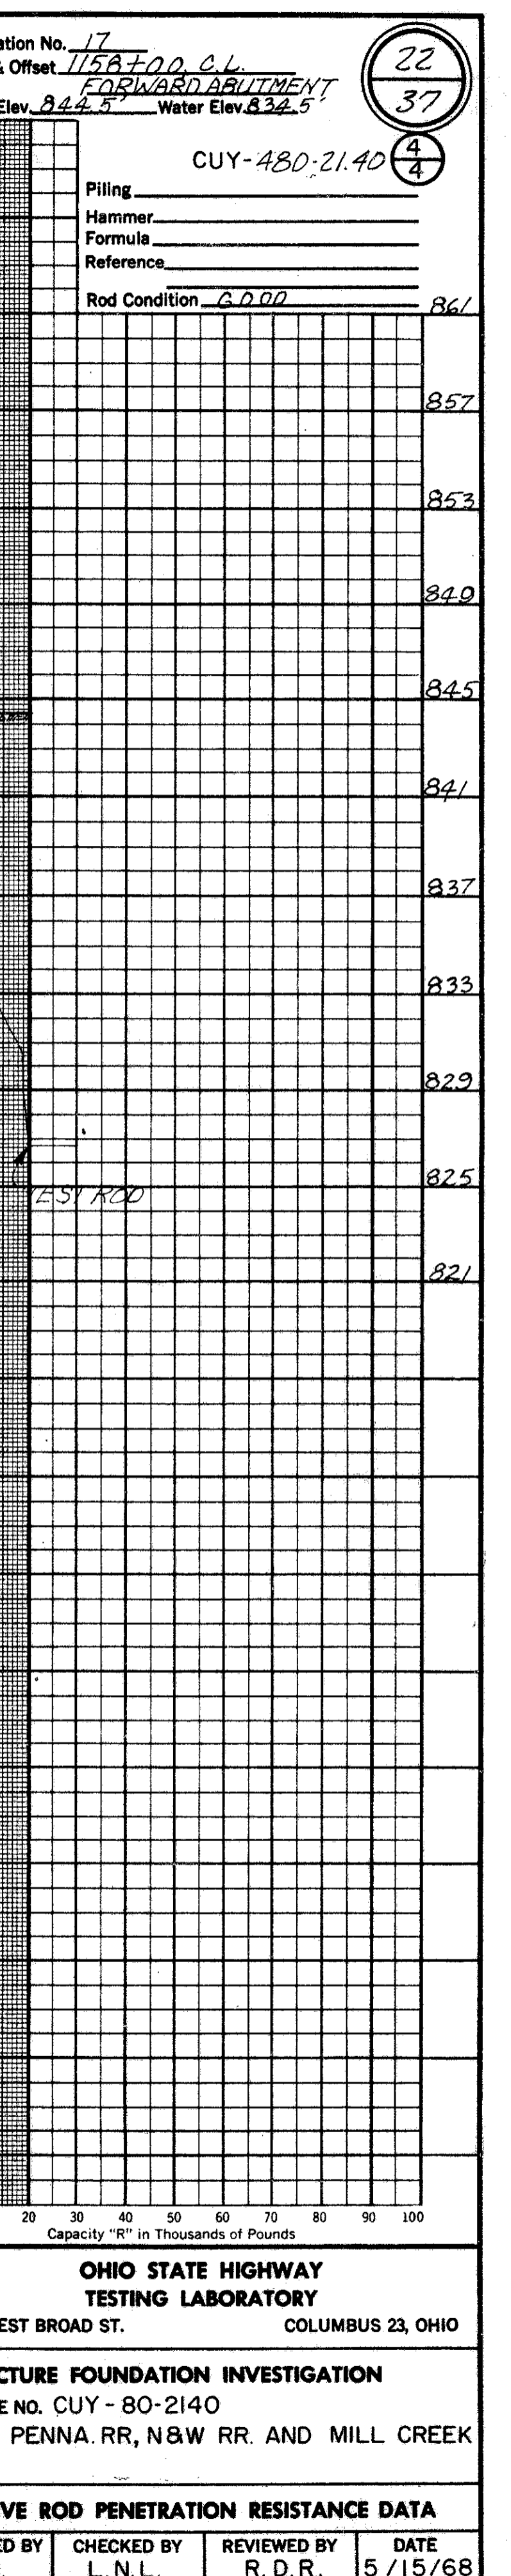
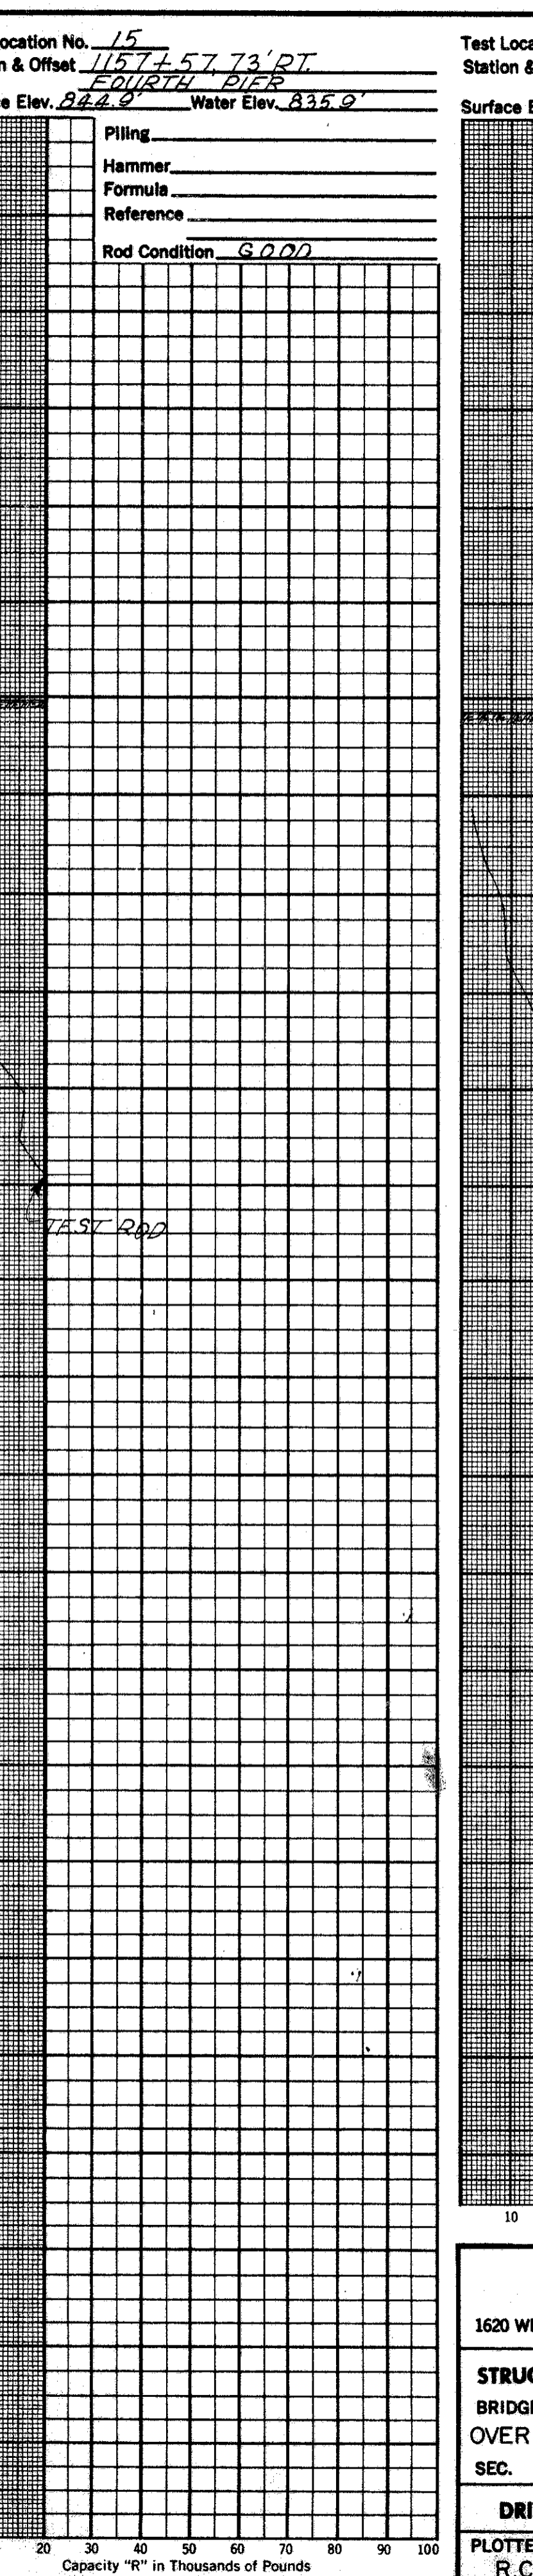
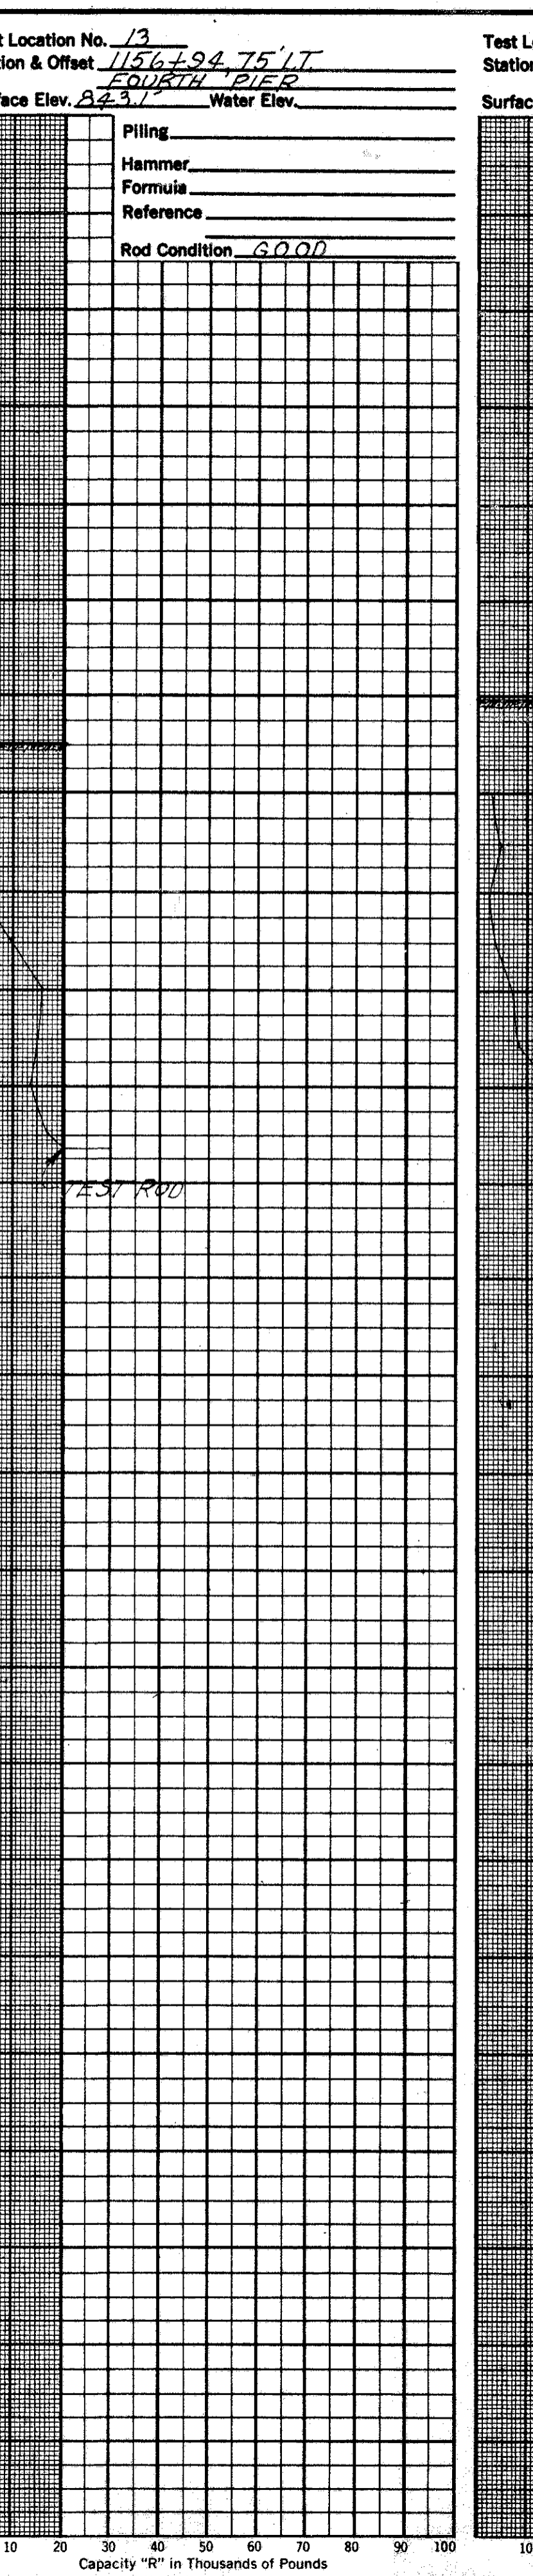
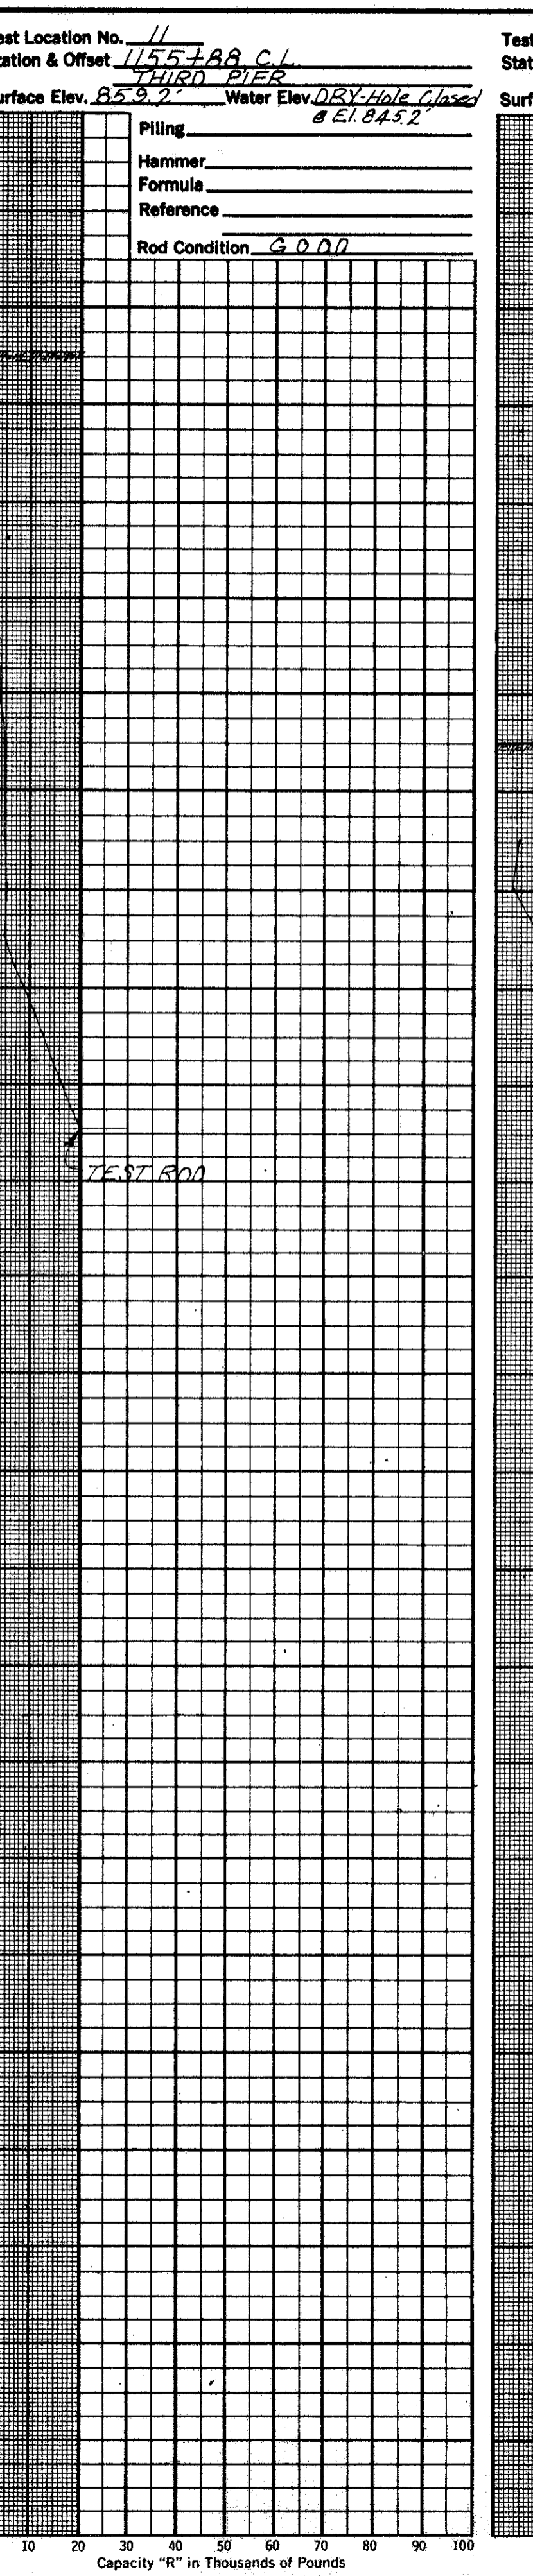
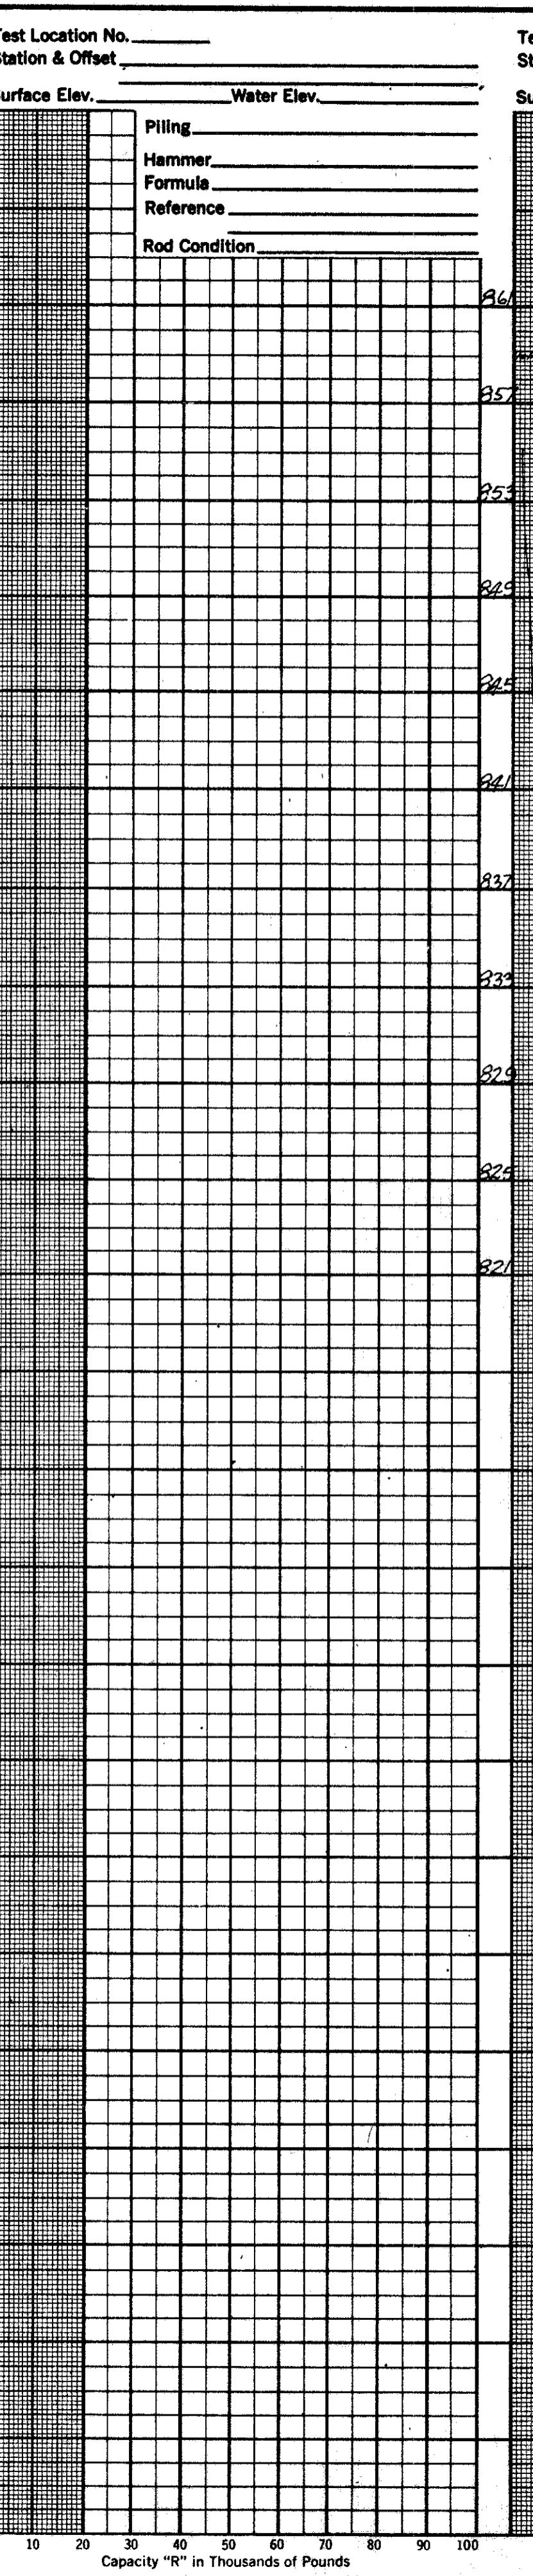
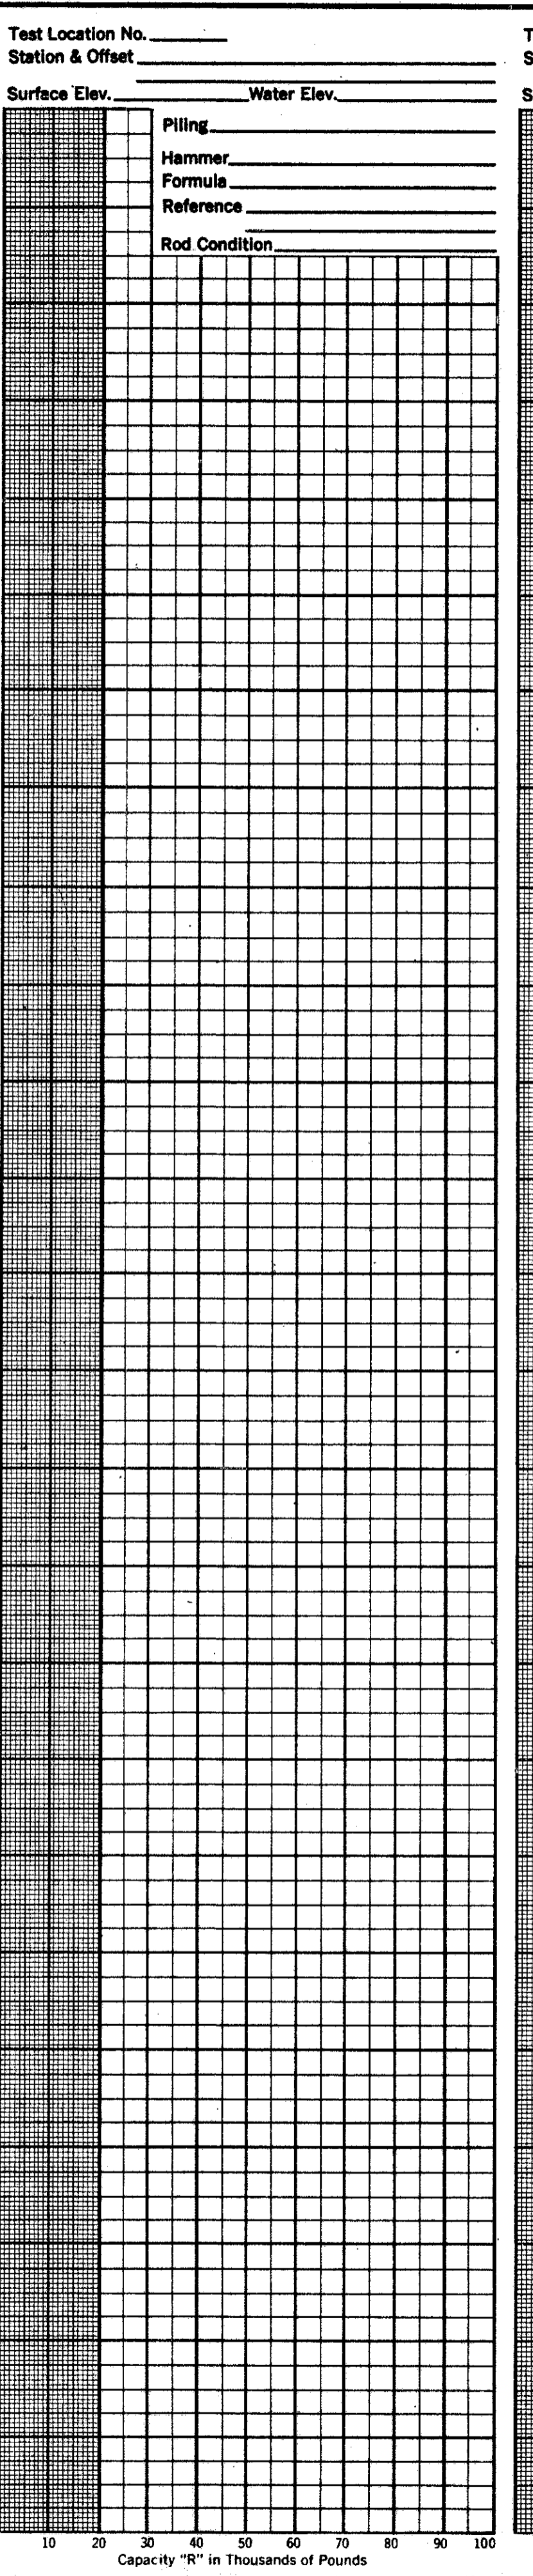
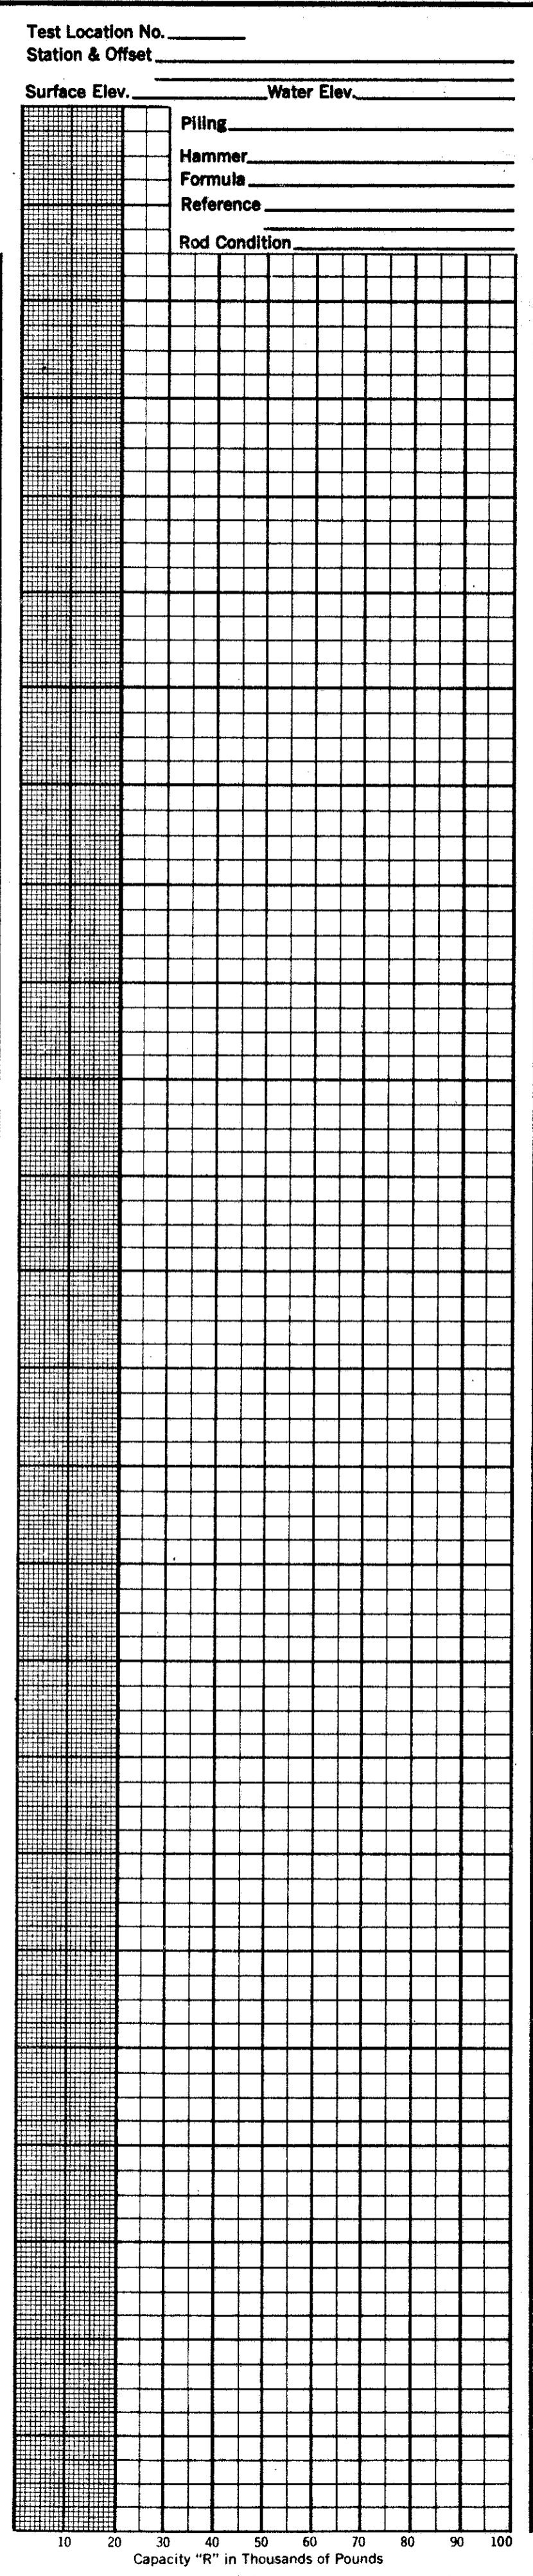


FE-114
1200-7-67
DEC 22 1968

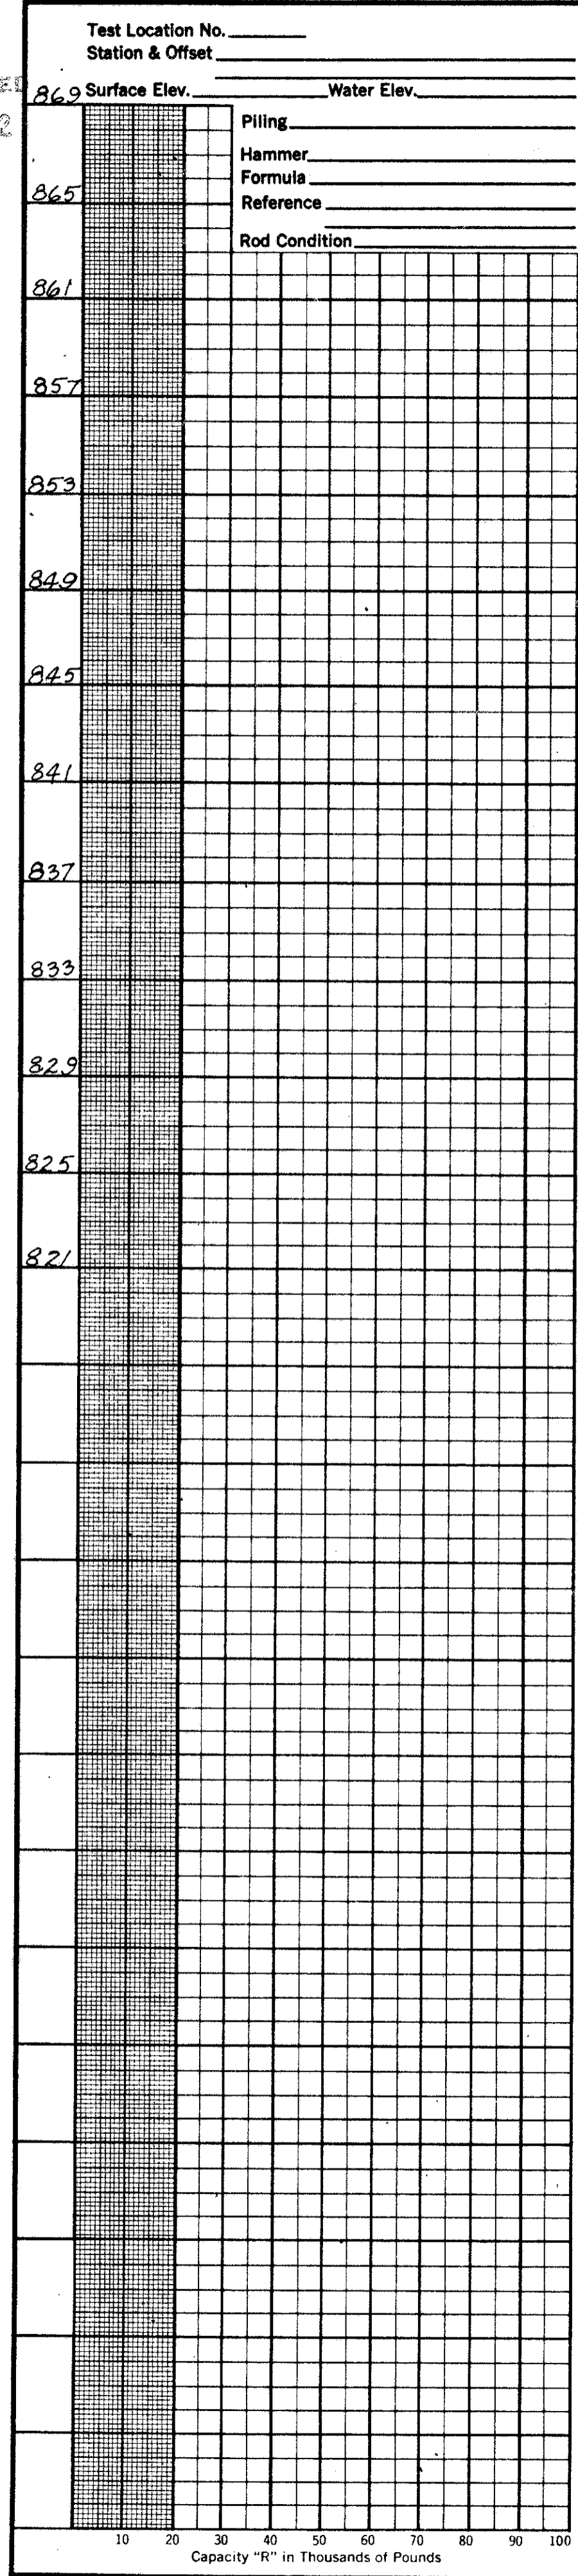

22
37
4
4

OHIO STATE HIGHWAY TESTING LABORATORY
1620 WEST BROAD ST. COLUMBUS 23, OHIO

STRUCTURE FOUNDATION INVESTIGATION
BRIDGE NO. CUY - 80-2140
OVER PENNA. RR, N&W RR. AND MILL CREEK SEC.

DRIVE ROD PENETRATION RESISTANCE DATA

PLOTTED BY R.C.	CHECKED BY L.N.L.	REVIEWED BY R.D.R.	DATE 5/15/68
--------------------	----------------------	-----------------------	-----------------