

MICROFILMED
OCT 28 1985



TYPICAL SECTIONS

FHWY REGION	STATE	PROJECT
5	OHIO	


3
18

LAKE COUNTY
LAK- 2/44 - 14.28/5.61


PLAN NO. BR-47-BZ

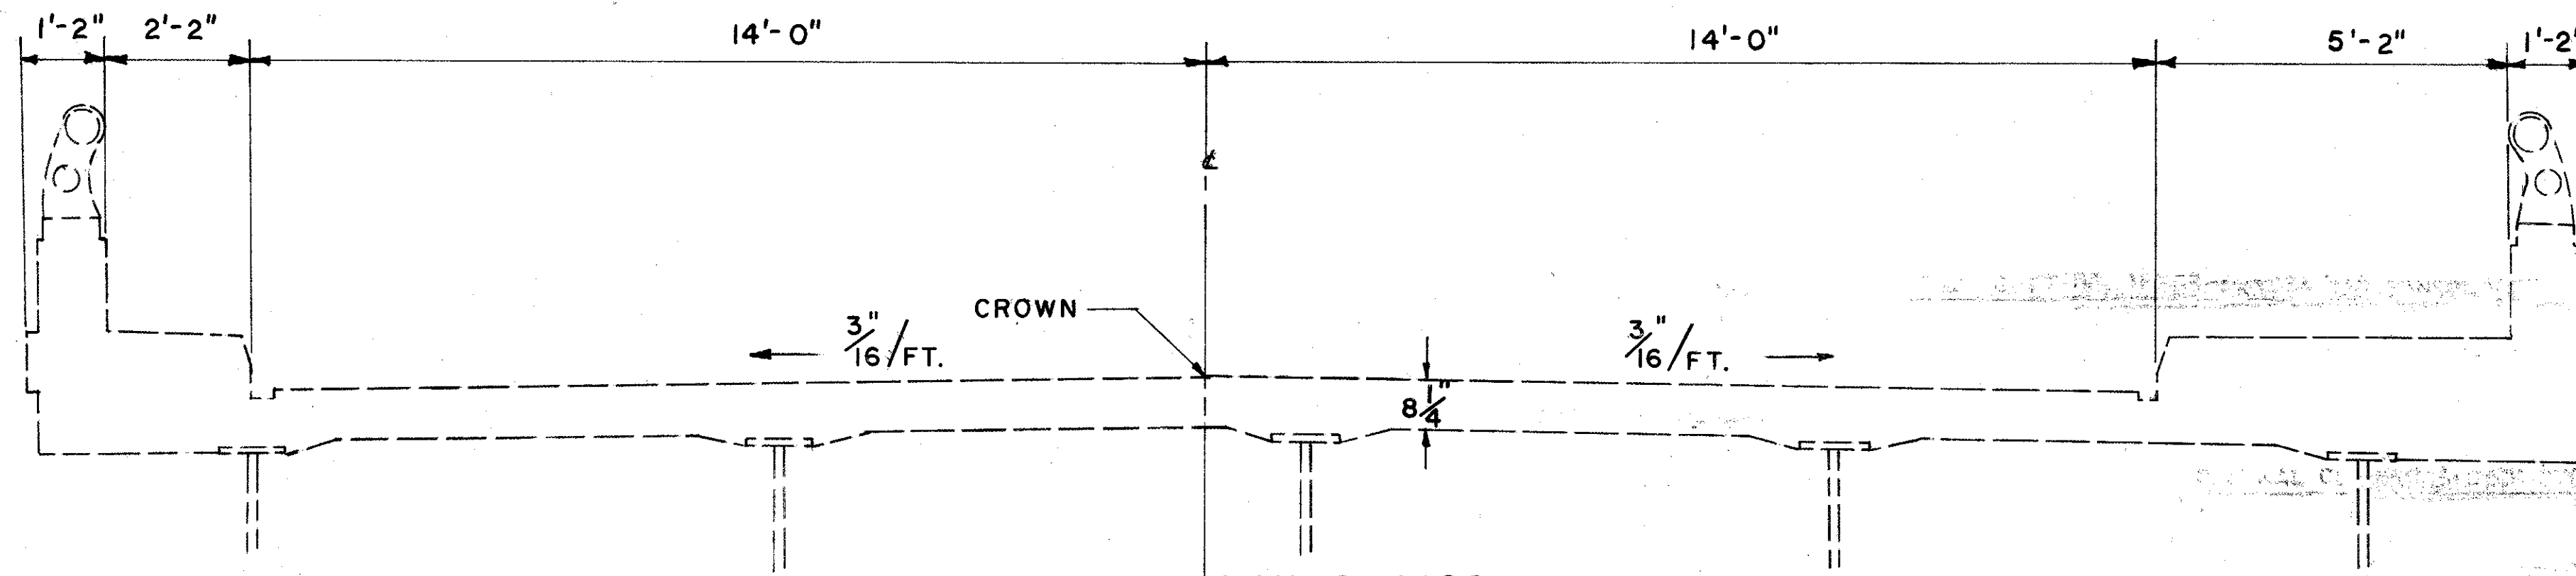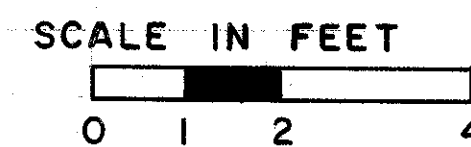

LAK-2-1428
NEWELL ST.

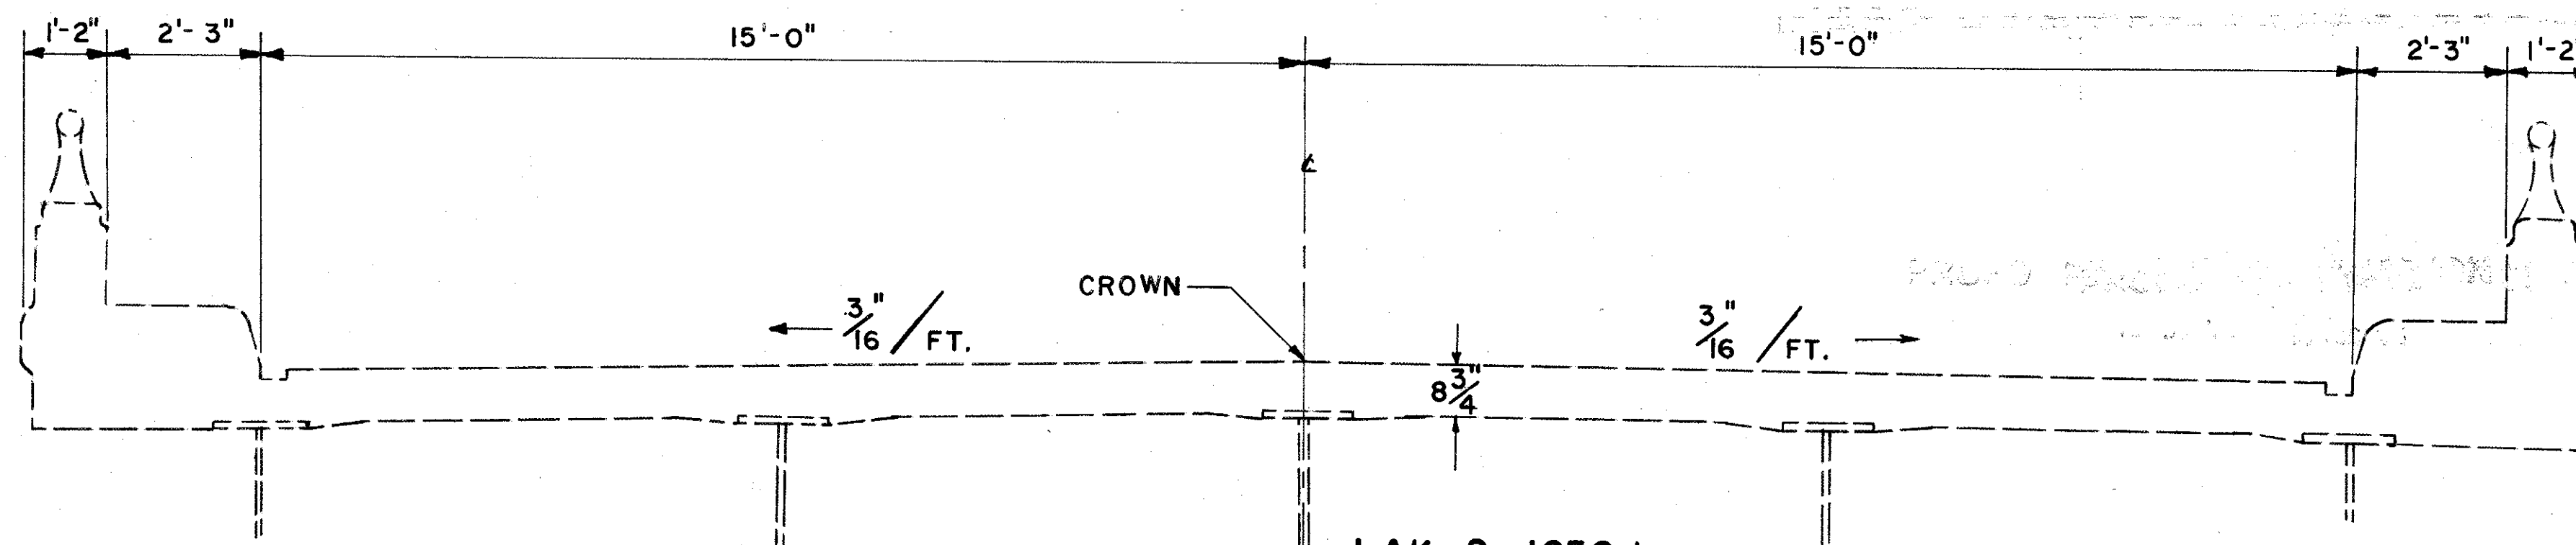

LAK-2-1656 L
GRAND RIVER

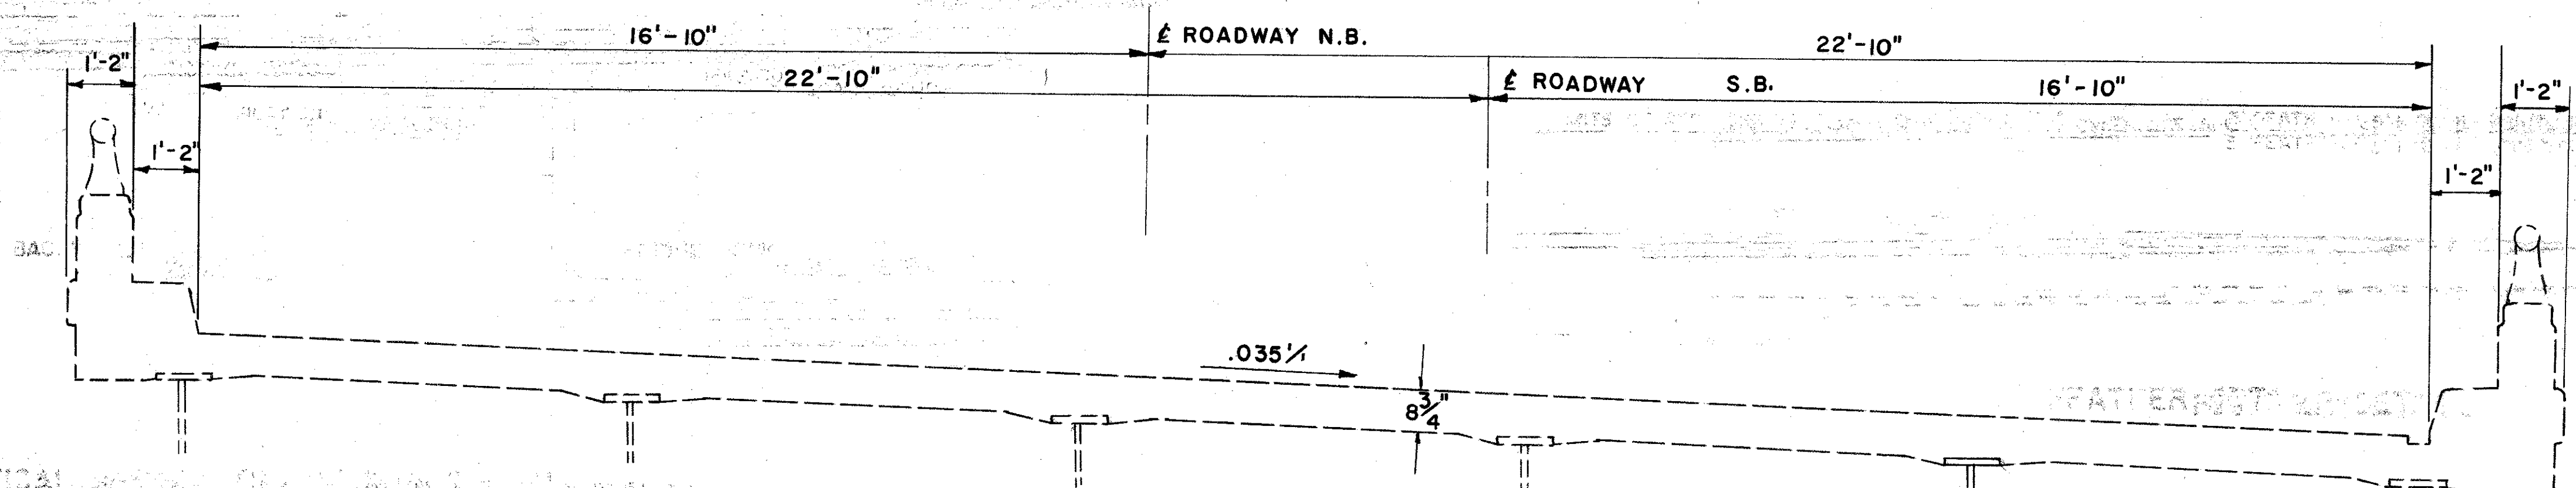

LAK-44-0561 L & R
SR 44 OVER CONRAIL

VERTICAL EXPANSION