

MICROFILMED
OCT 28 1985


COMPUTED BY: O.A.G. 8/82
CHECKED BY: M.E.S. 9/82

FHWA REGION	STATE	PROJECT	
5	OHIO		

13
18

LAKE COUNTY
LAK - 2/44 - (14.28)(16.56) / 5.61

PLAN NO. BR-47-82

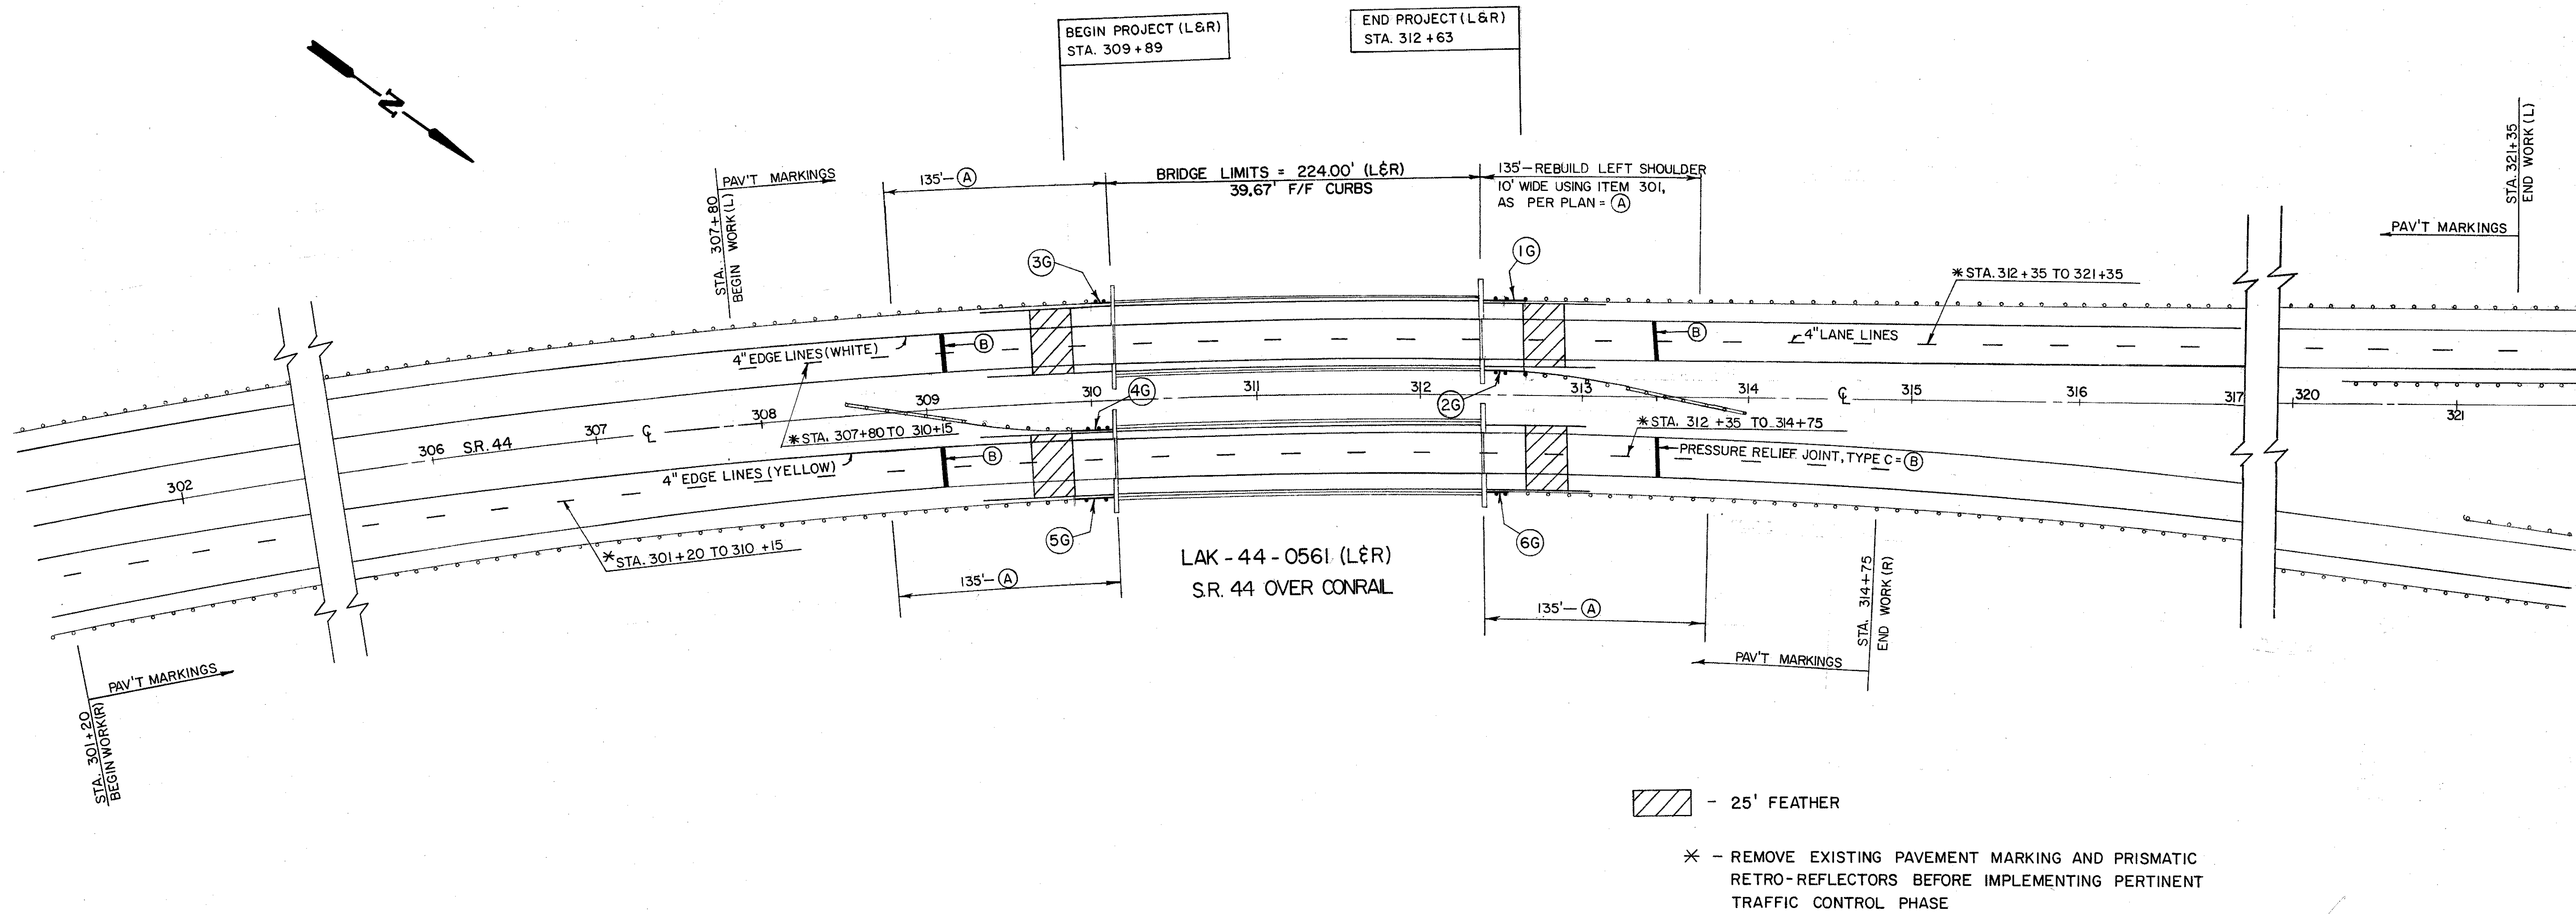

- 25' FEATHER

* - REMOVE EXISTING PAVEMENT MARKING AND PRISMATIC RETRO-REFLECTORS BEFORE IMPLEMENTING PERTINENT TRAFFIC CONTROL PHASE

GUARDRAIL QUANTITIES					
REF. N ^o	BRIDGE N ^o	202	606	606	606
		GUARDRAIL REMOVED	GUARDRAIL TYPE 5	BRIDGE TERMINAL ASSEMBLY, TYPE C	BRIDGE TERMINAL ASSEMBLY, TYPE J
		L.F.	L.F.	EACH	EACH
1G	LAK-44-0561 L	25	25	1	
2G		25	25	1	
3G		12.5	12.5		1
4G	LAK-44-0561 R	25	25	1	
5G		25	25	1	
6G		12.5	12.5		1
TOTALS		125	125	4	2