


SCHEMATIC PLAN

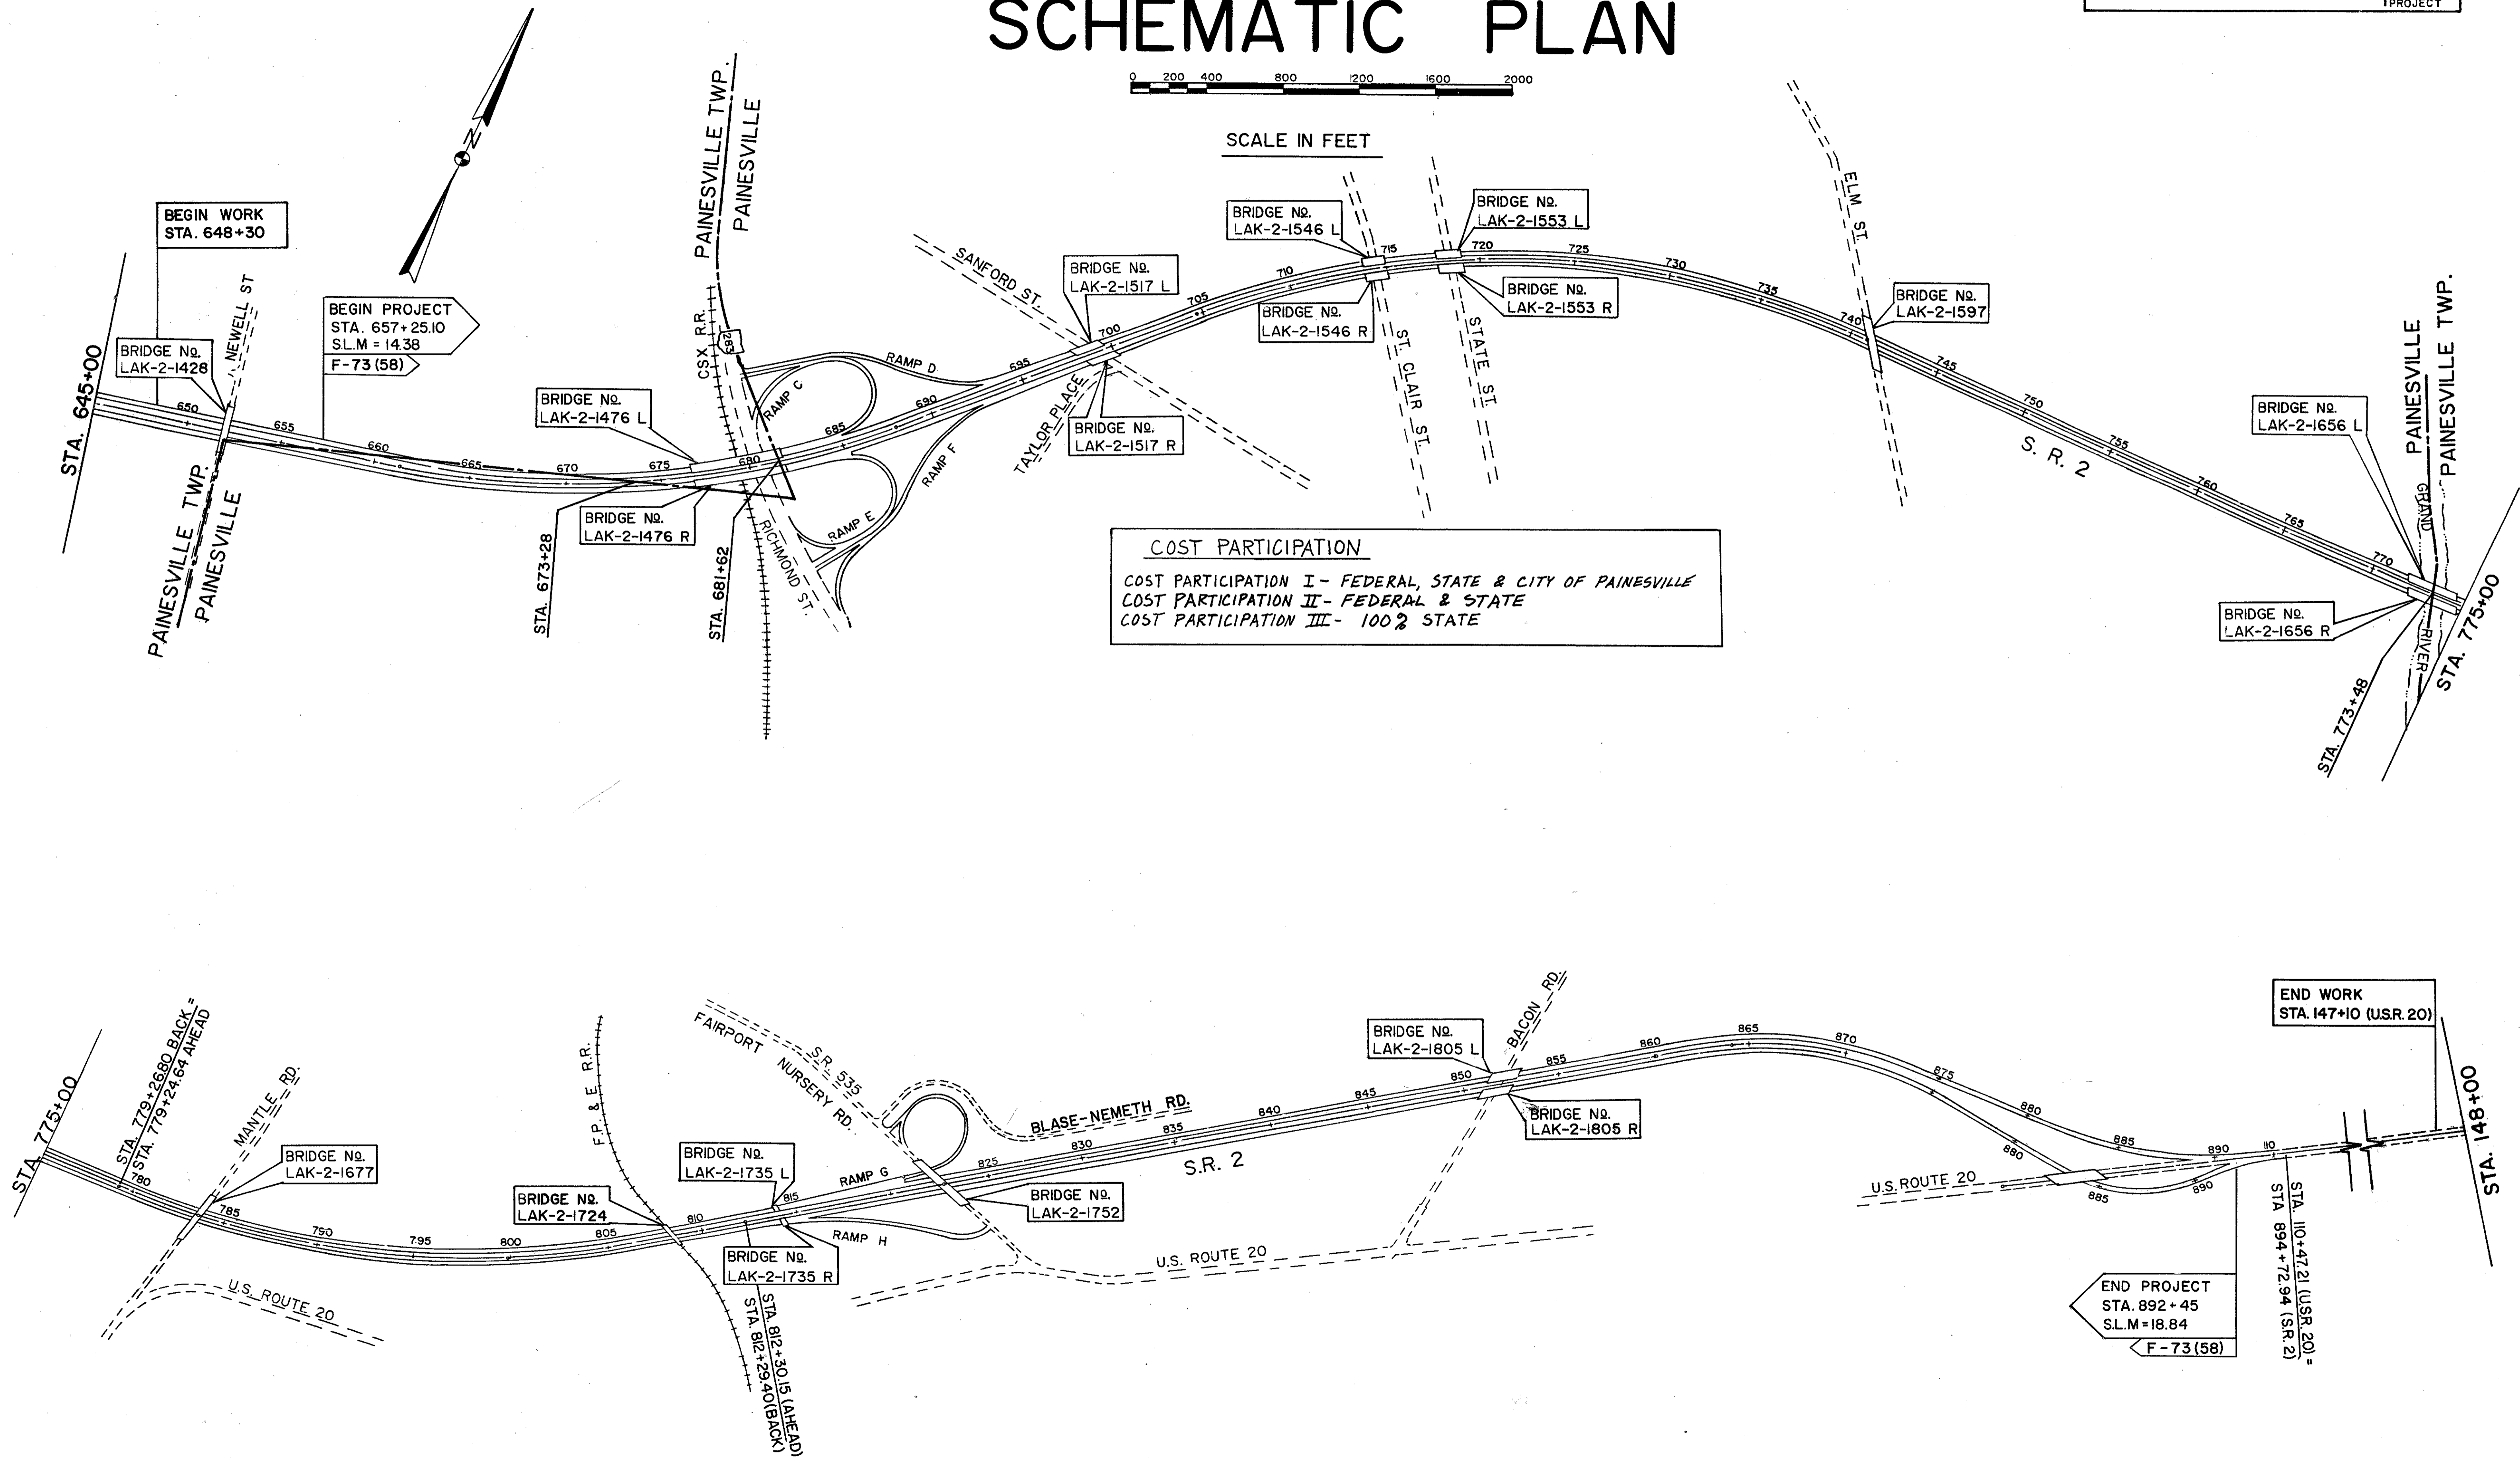

SCALE IN FEET



COST PARTICIPATION
 COST PARTICIPATION I - FEDERAL, STATE & CITY OF PAINESVILLE
 COST PARTICIPATION II - FEDERAL & STATE
 COST PARTICIPATION III - 100% STATE

BEGIN WORK
STA. 648+30

BEGIN PROJECT
 STA. 657+25.10
 S.L.M. = 14.38
 F-73 (58)

END WORK
STA. 147+10 (USR 20)

END PROJECT
 STA. 892+45
 S.L.M. = 18.84
 F-73 (58)

STA. 10+47.2 (USR 20) =
 STA. 894+72.94 (SR 2)