


LAKE COUNTY
LAK-2-14.38

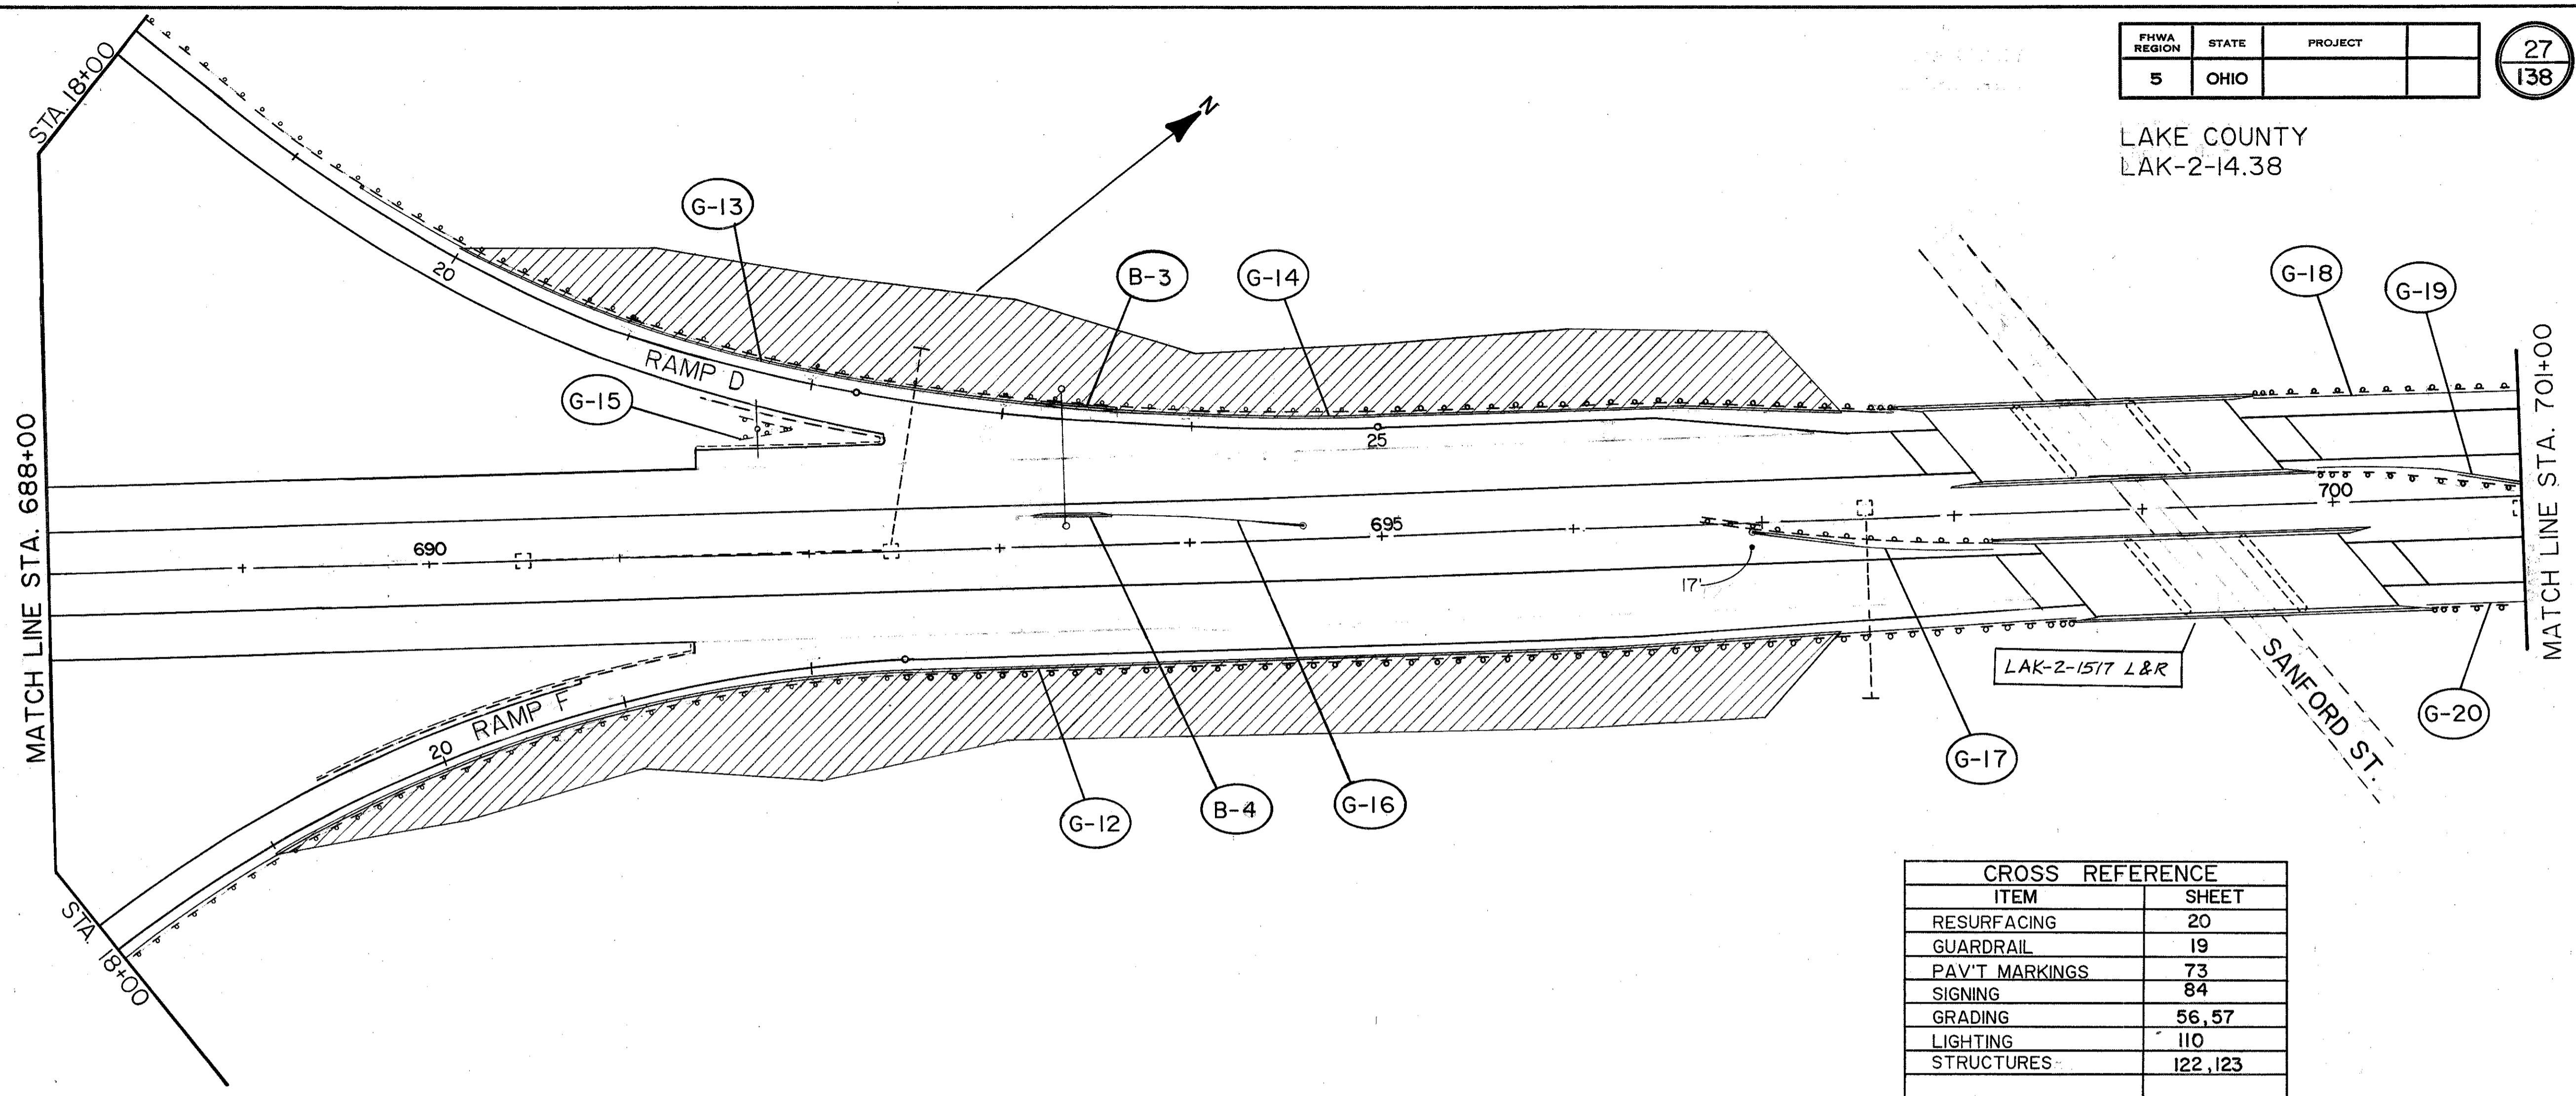

CROSS REFERENCE	
ITEM	SHEET
RESURFACING	20
GUARDRAIL	19
PAVT MARKINGS	73
SIGNING	84
GRADING	56, 57
LIGHTING	110
STRUCTURES	122, 123

