


CROSS REFERENCE	
ITEM	SHEET
RESURFACING	20
GUARDRAIL	19
PAV'T MARKINGS	73
SIGNING	88
GRADING	61-64
STRUCTURES	128-130
BARRIER DETAIL	40
SLIDE REPAIR	50,51

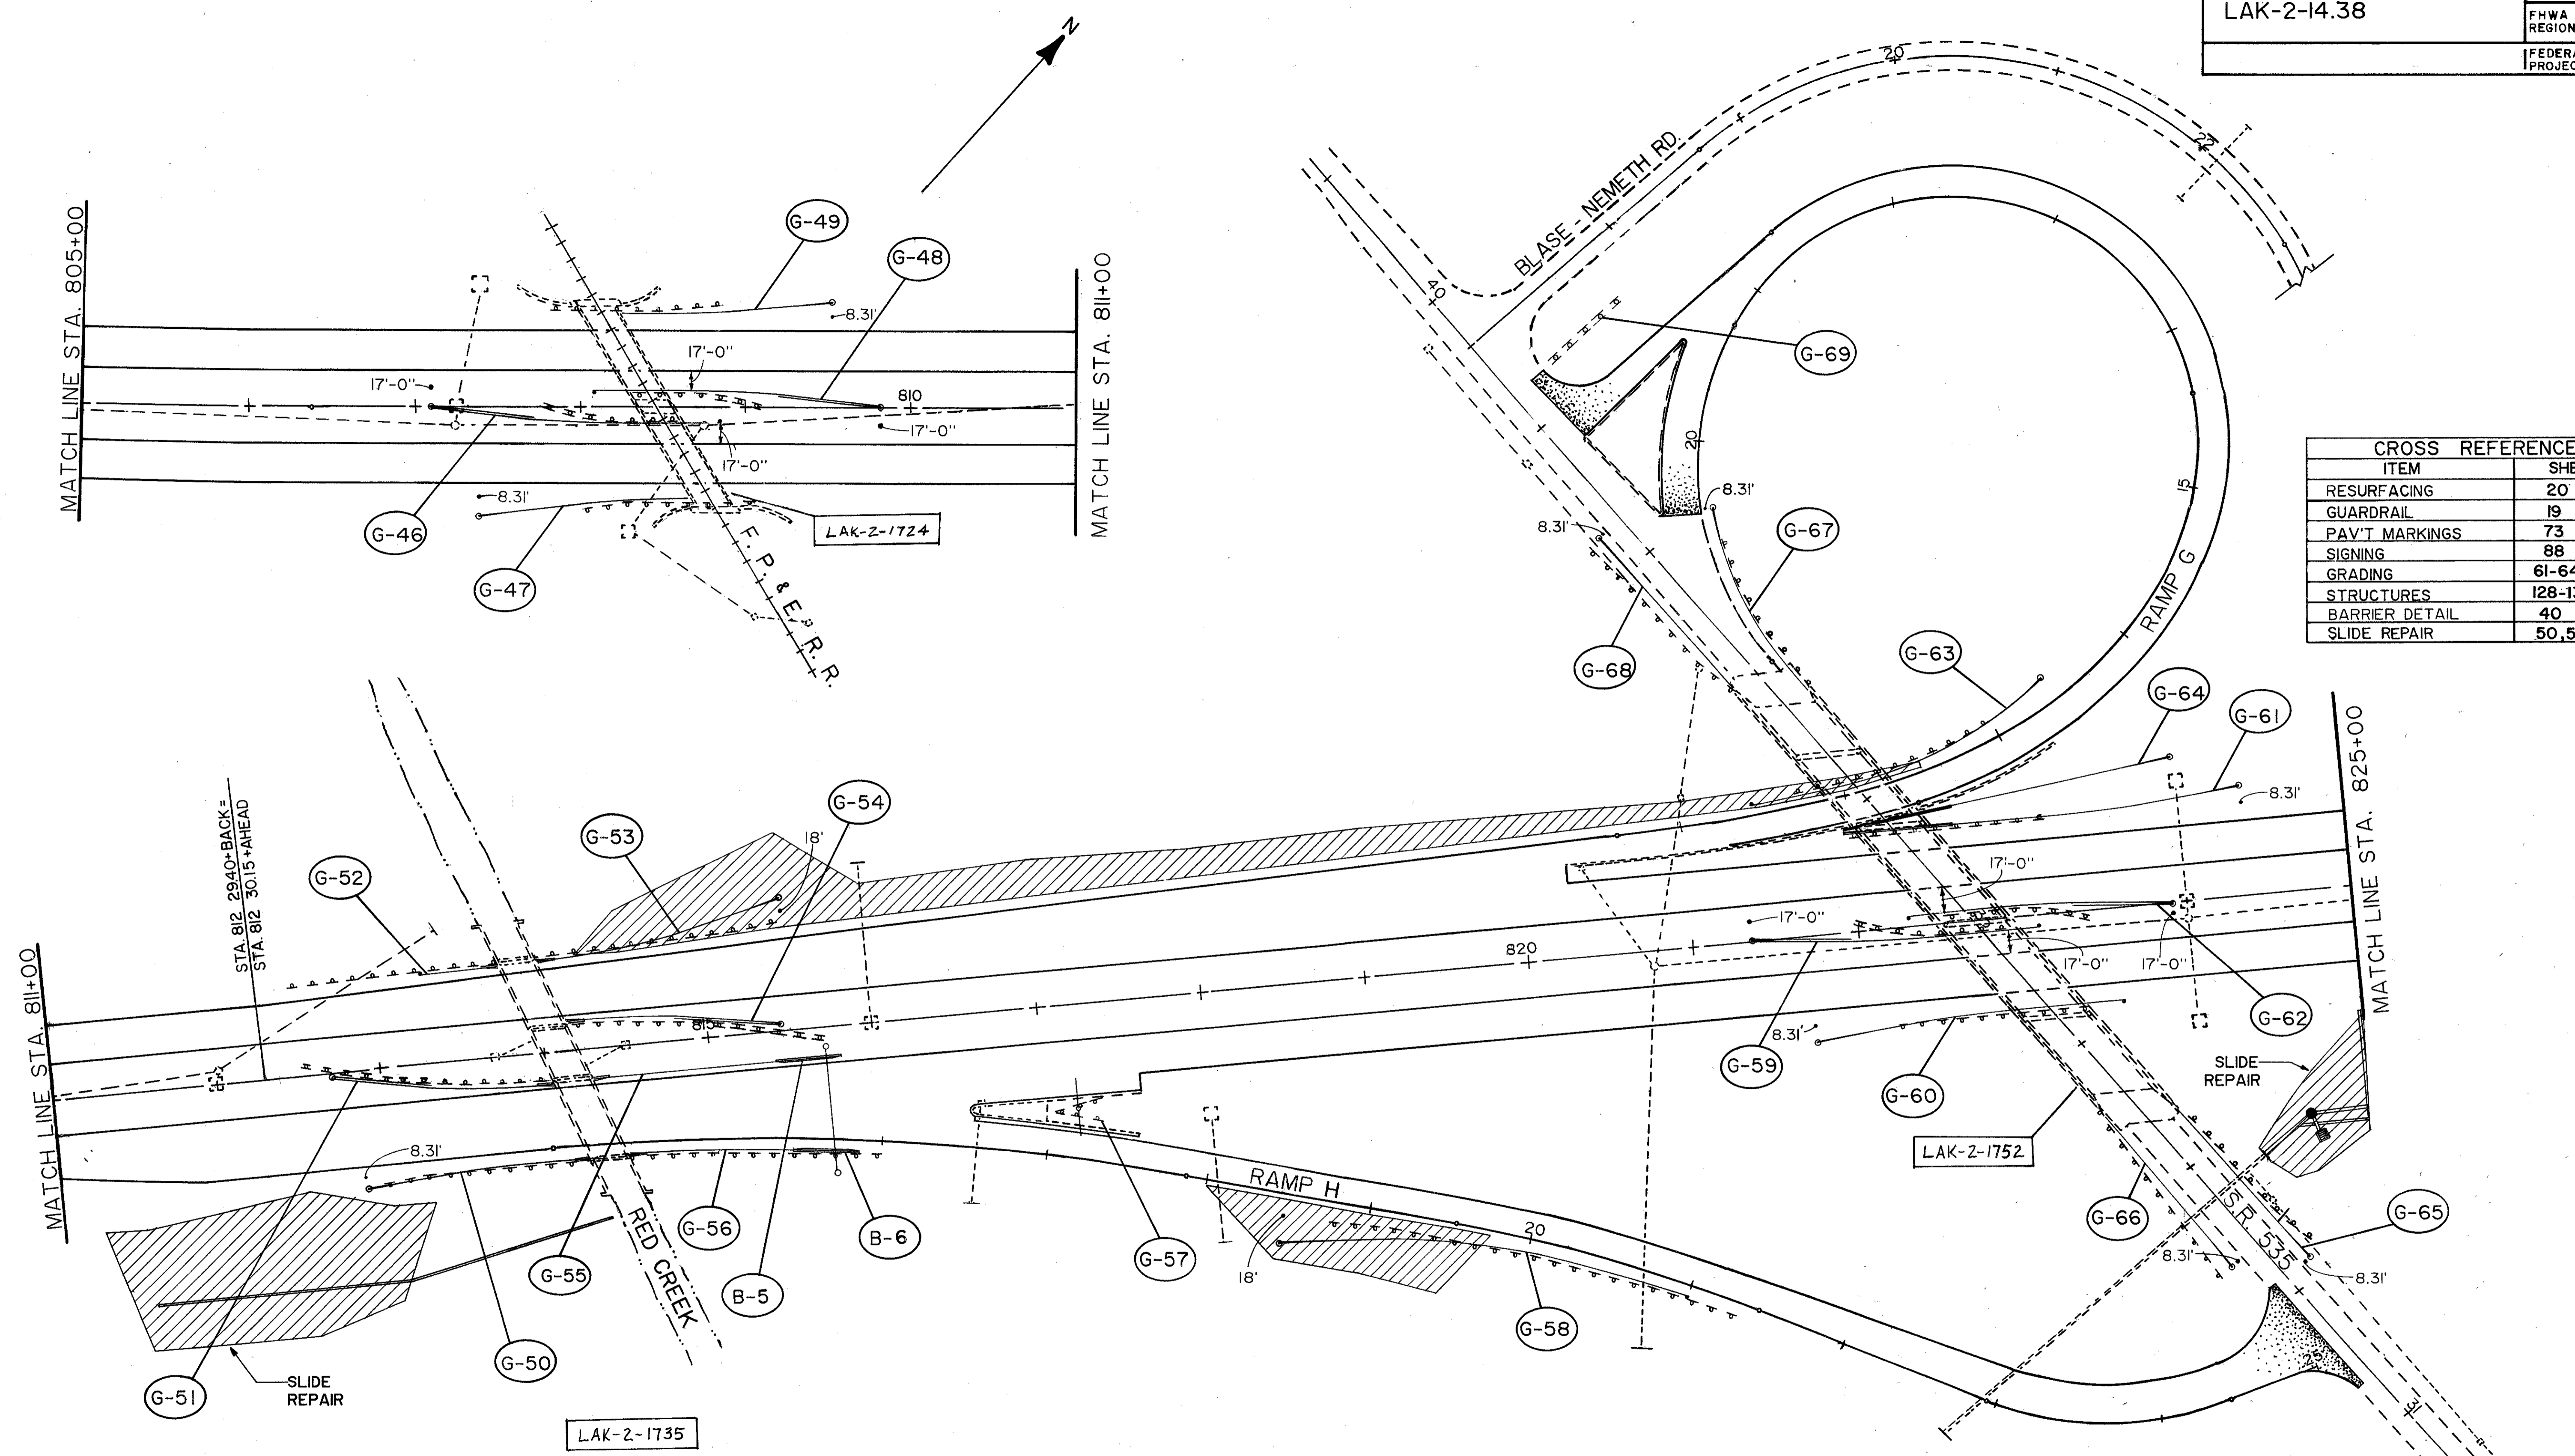

NOTE: FOR SLIDE REPAIR DETAIL STATION 812+00 RT.
SEE SHEET No. 50.