
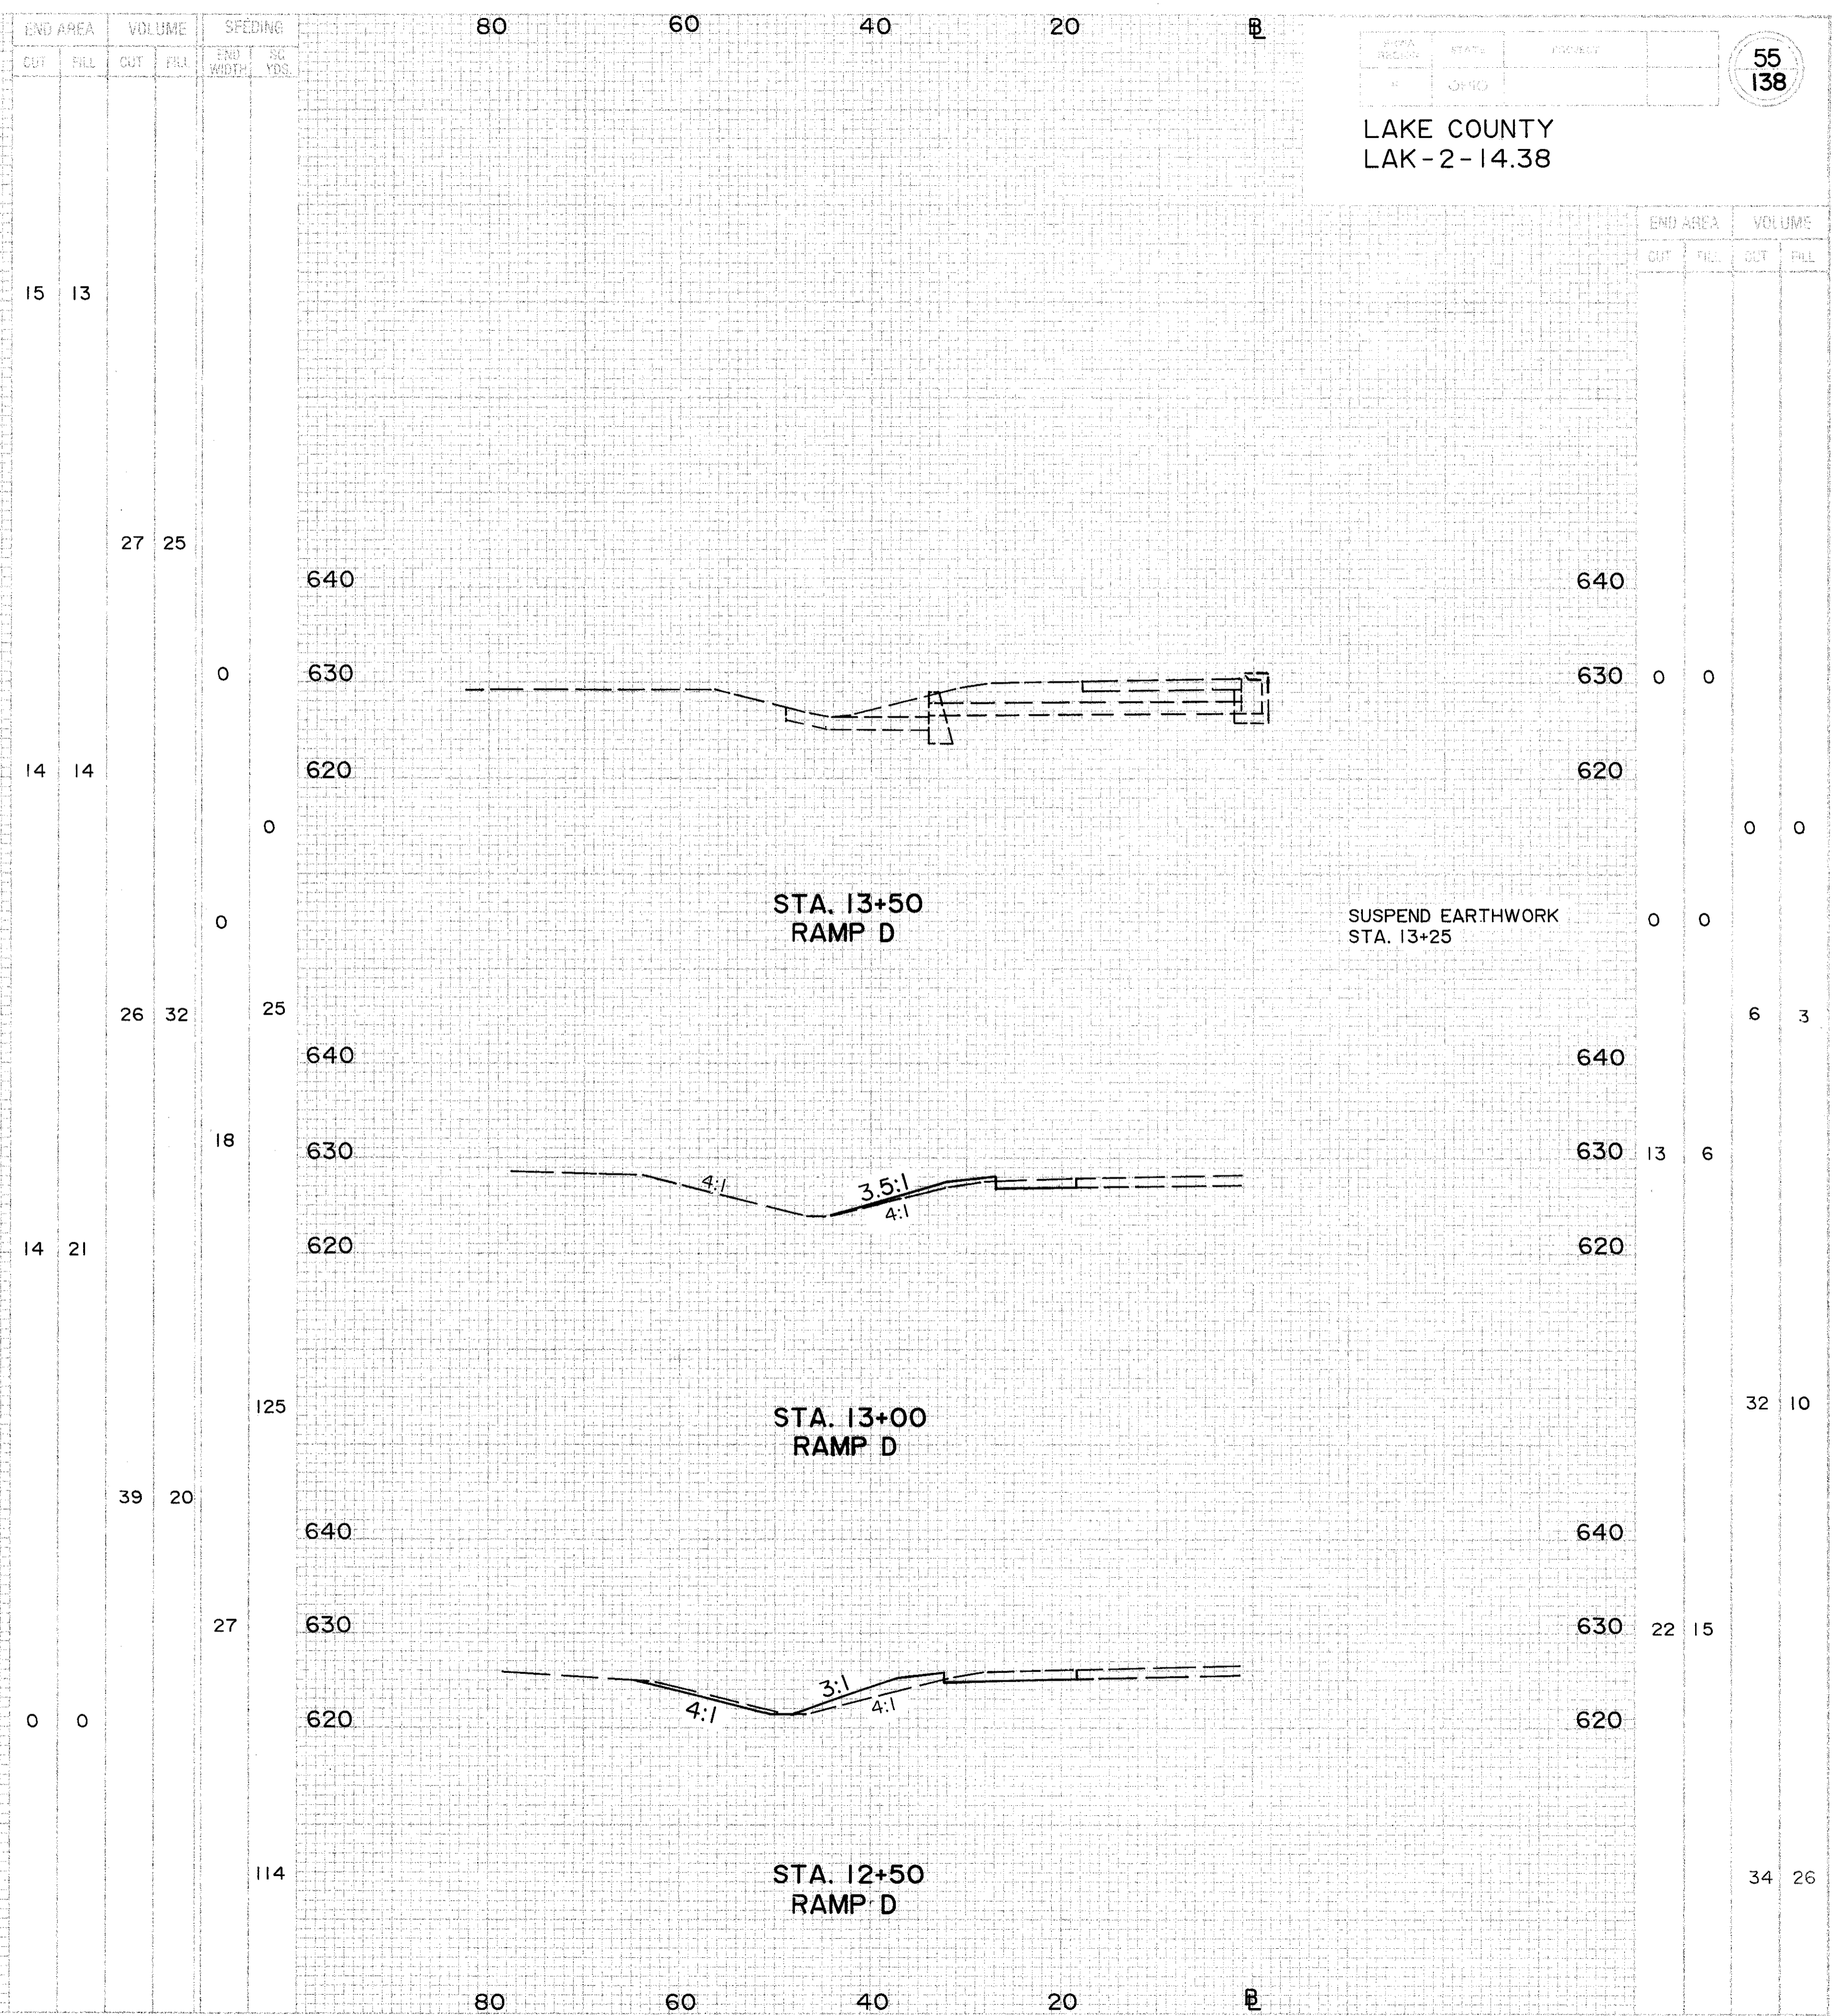


LAKE COUNTY  
LAK-2-14.38

55  
138

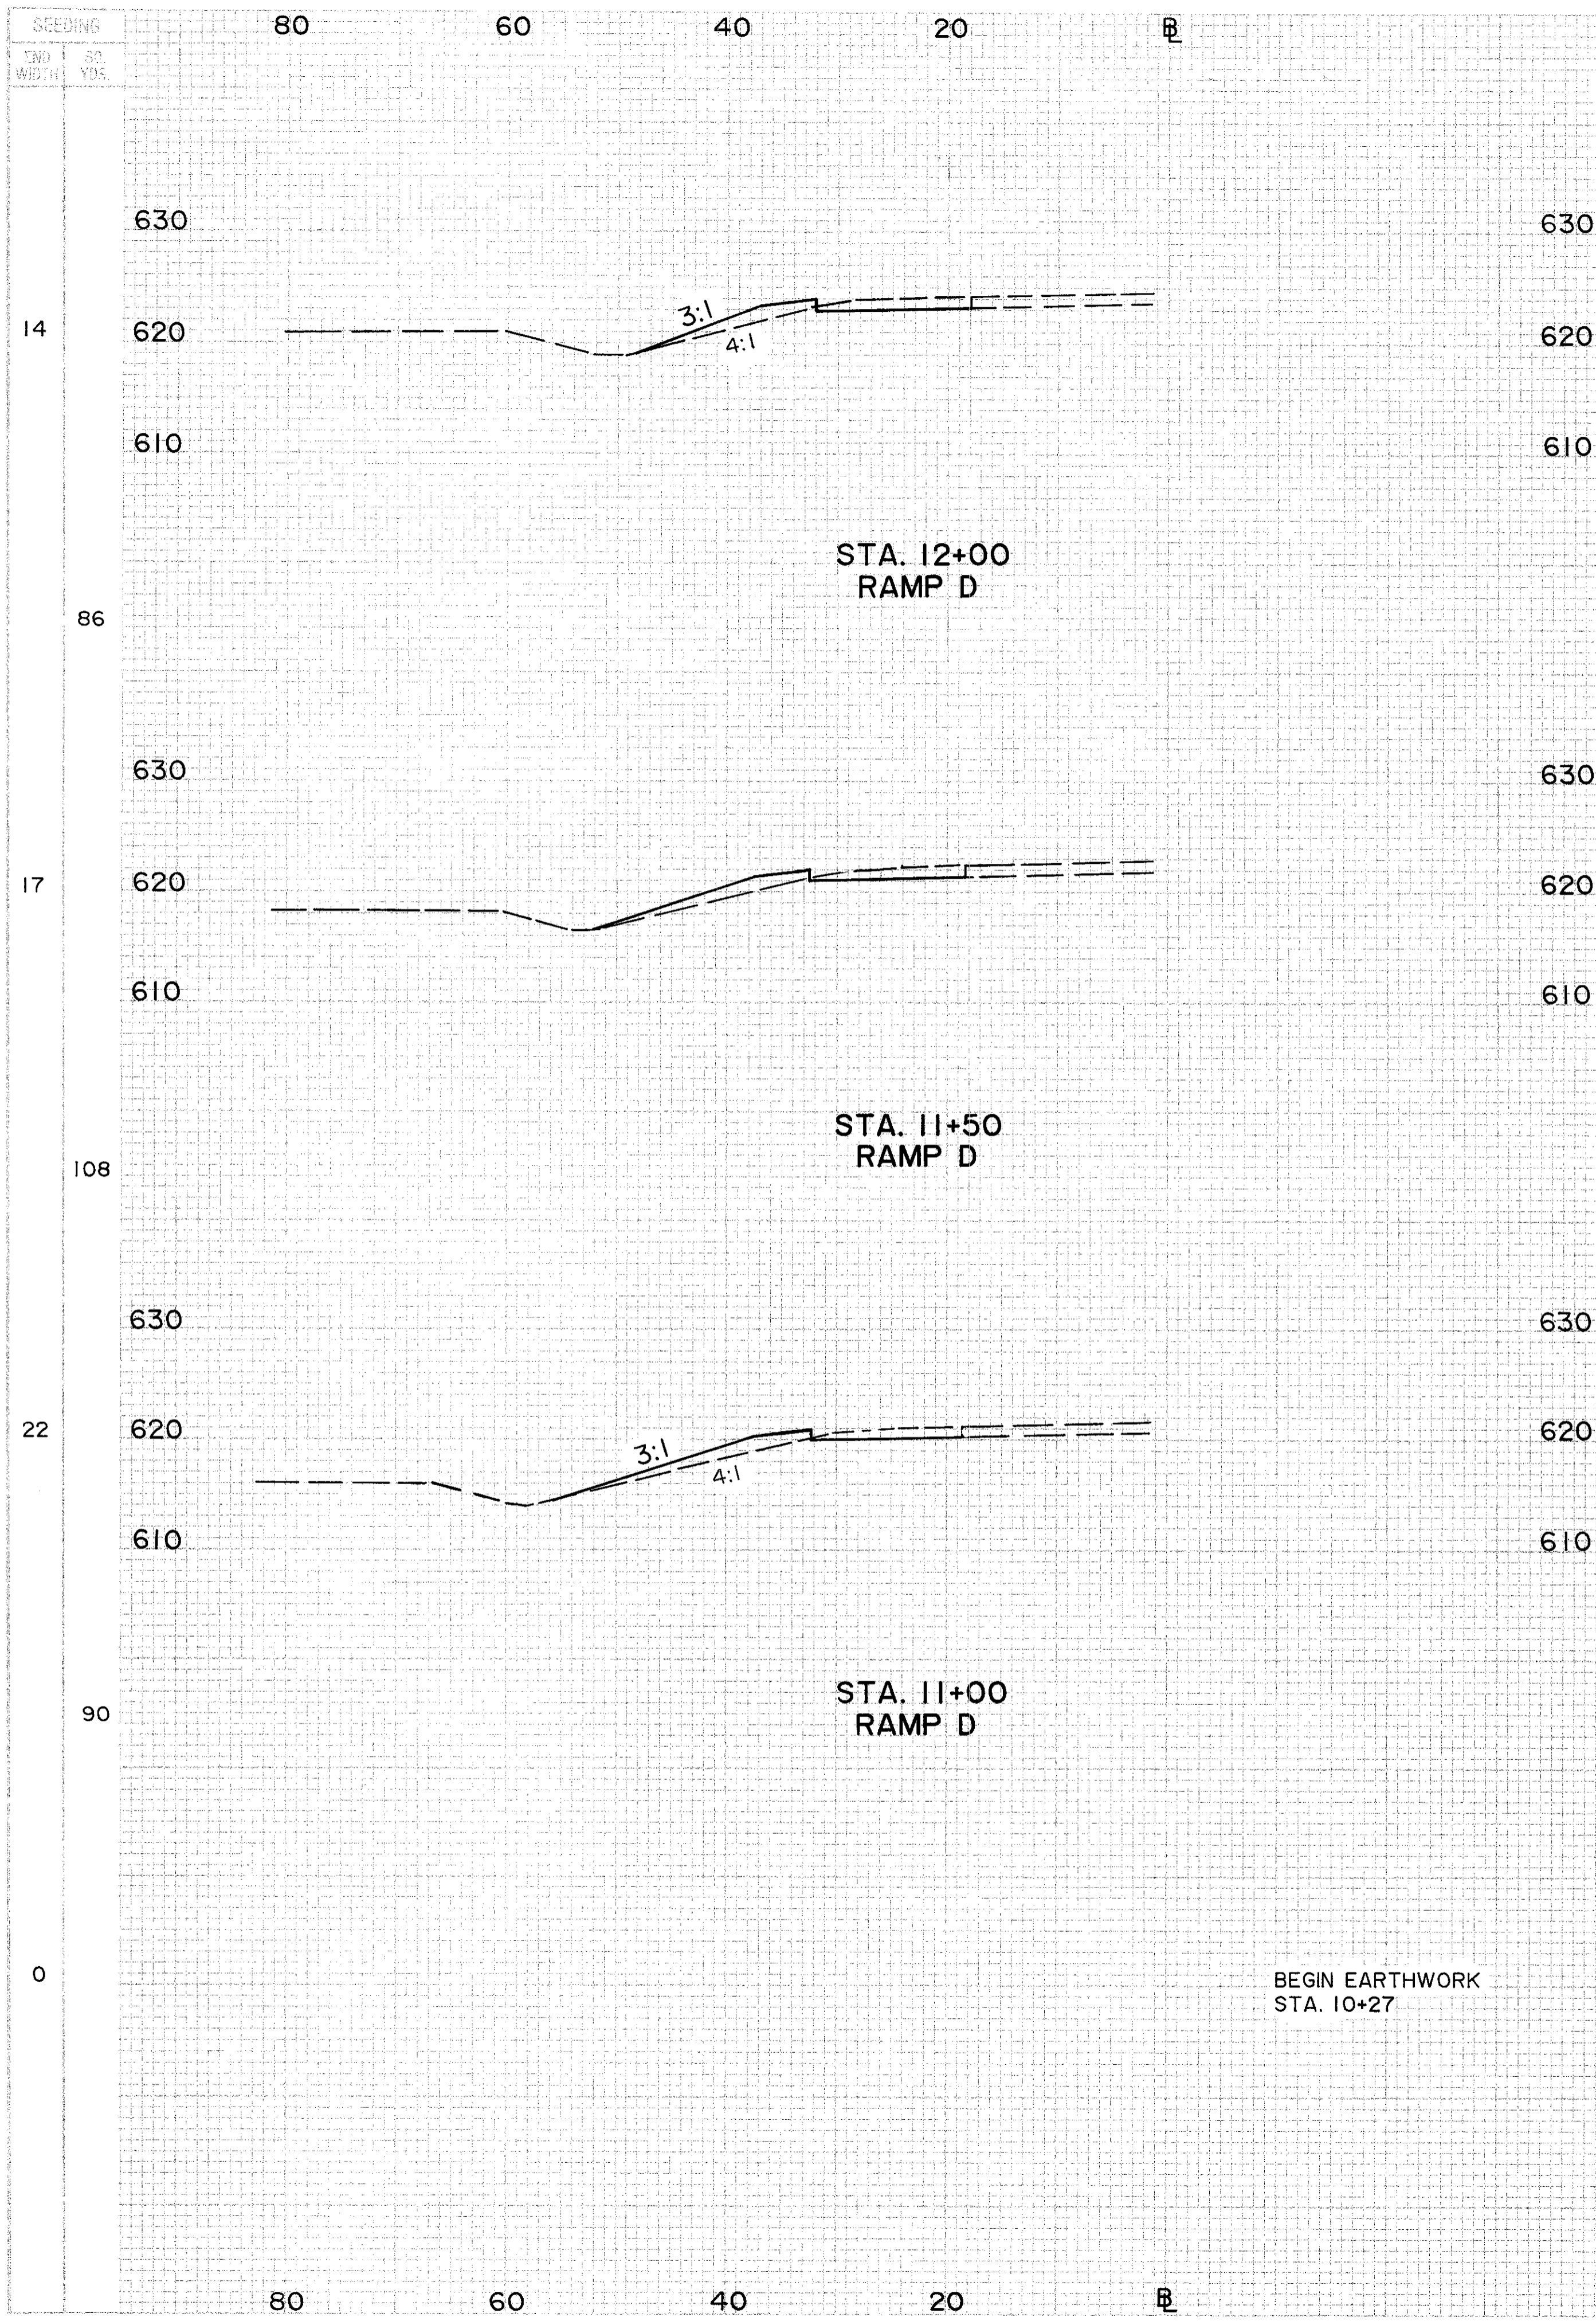

CROSS SECTIONS (RAMP D) STA. 10+50 TO STA. 13+50