



LAKE COUNTY
LAK-2-14.38

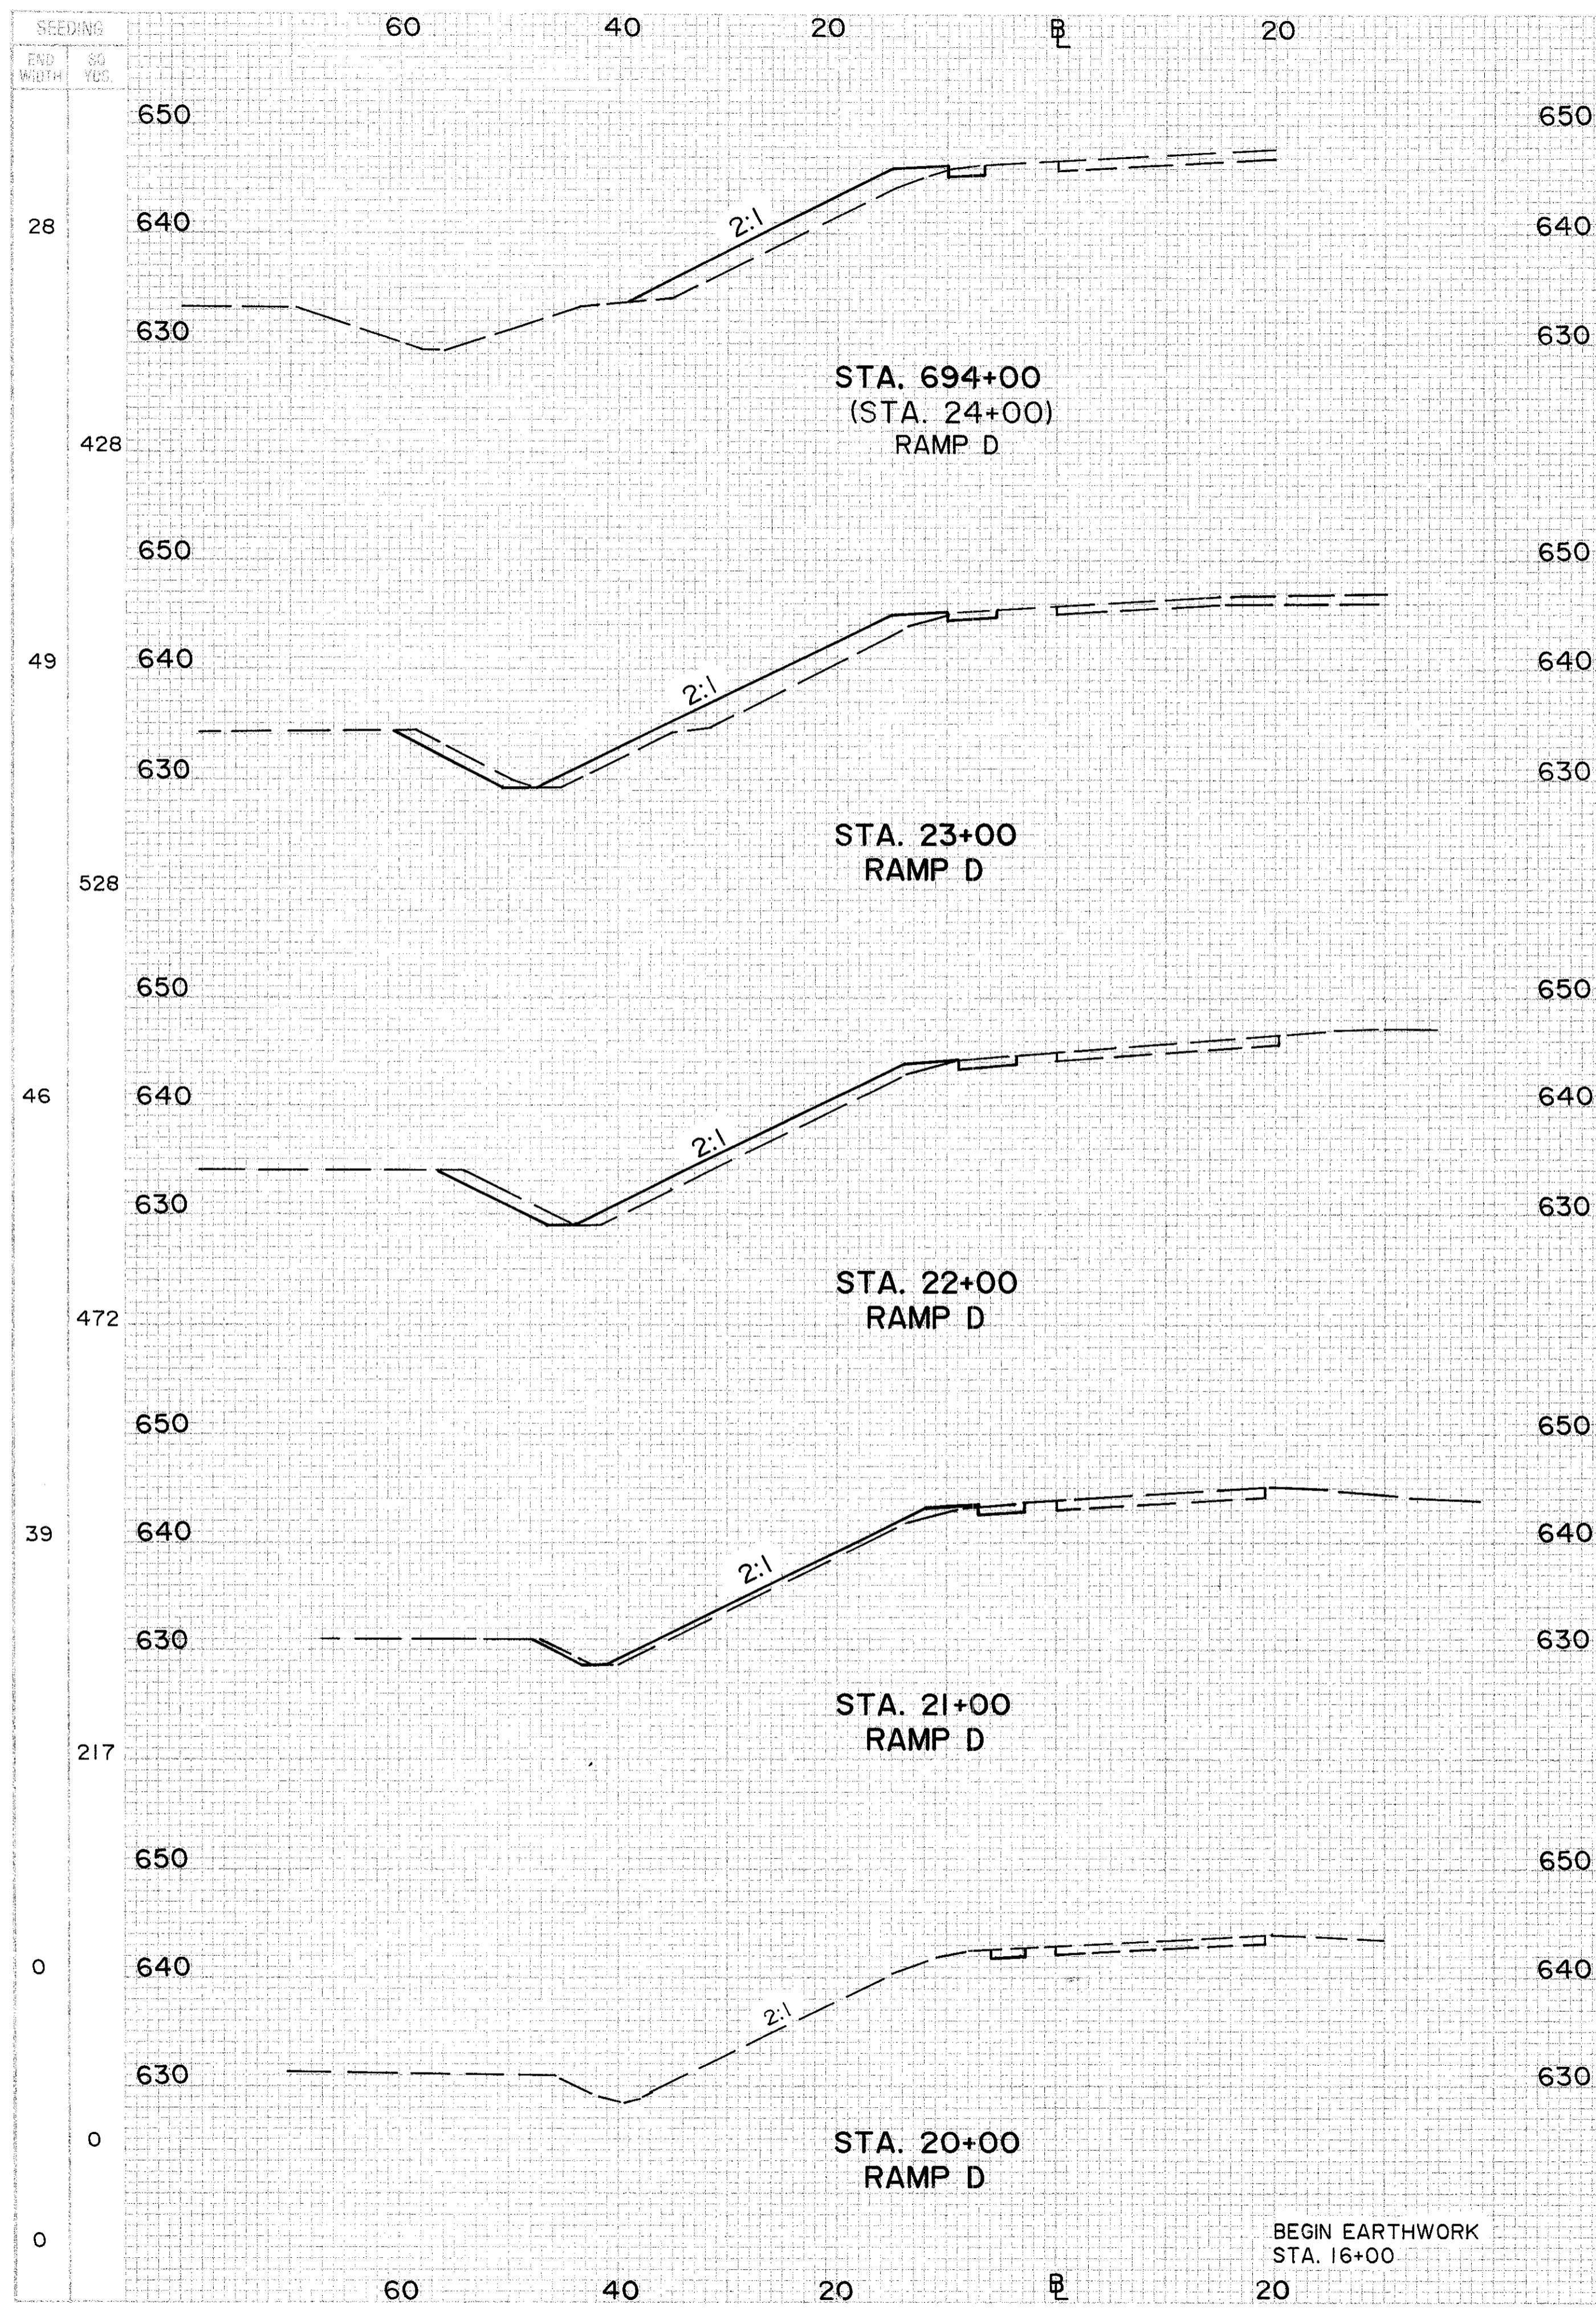

END AREA		VOLUME		BEFORE	
CUT	FILL	CUT	FILL	END WIDTH	SC. YDS.
3	49				
		35	200		0
16	59				0
63	181	39			93
18	39				
46	109				433
7	20				
19	37				400
3	0				33
		44	0		
3	0				339

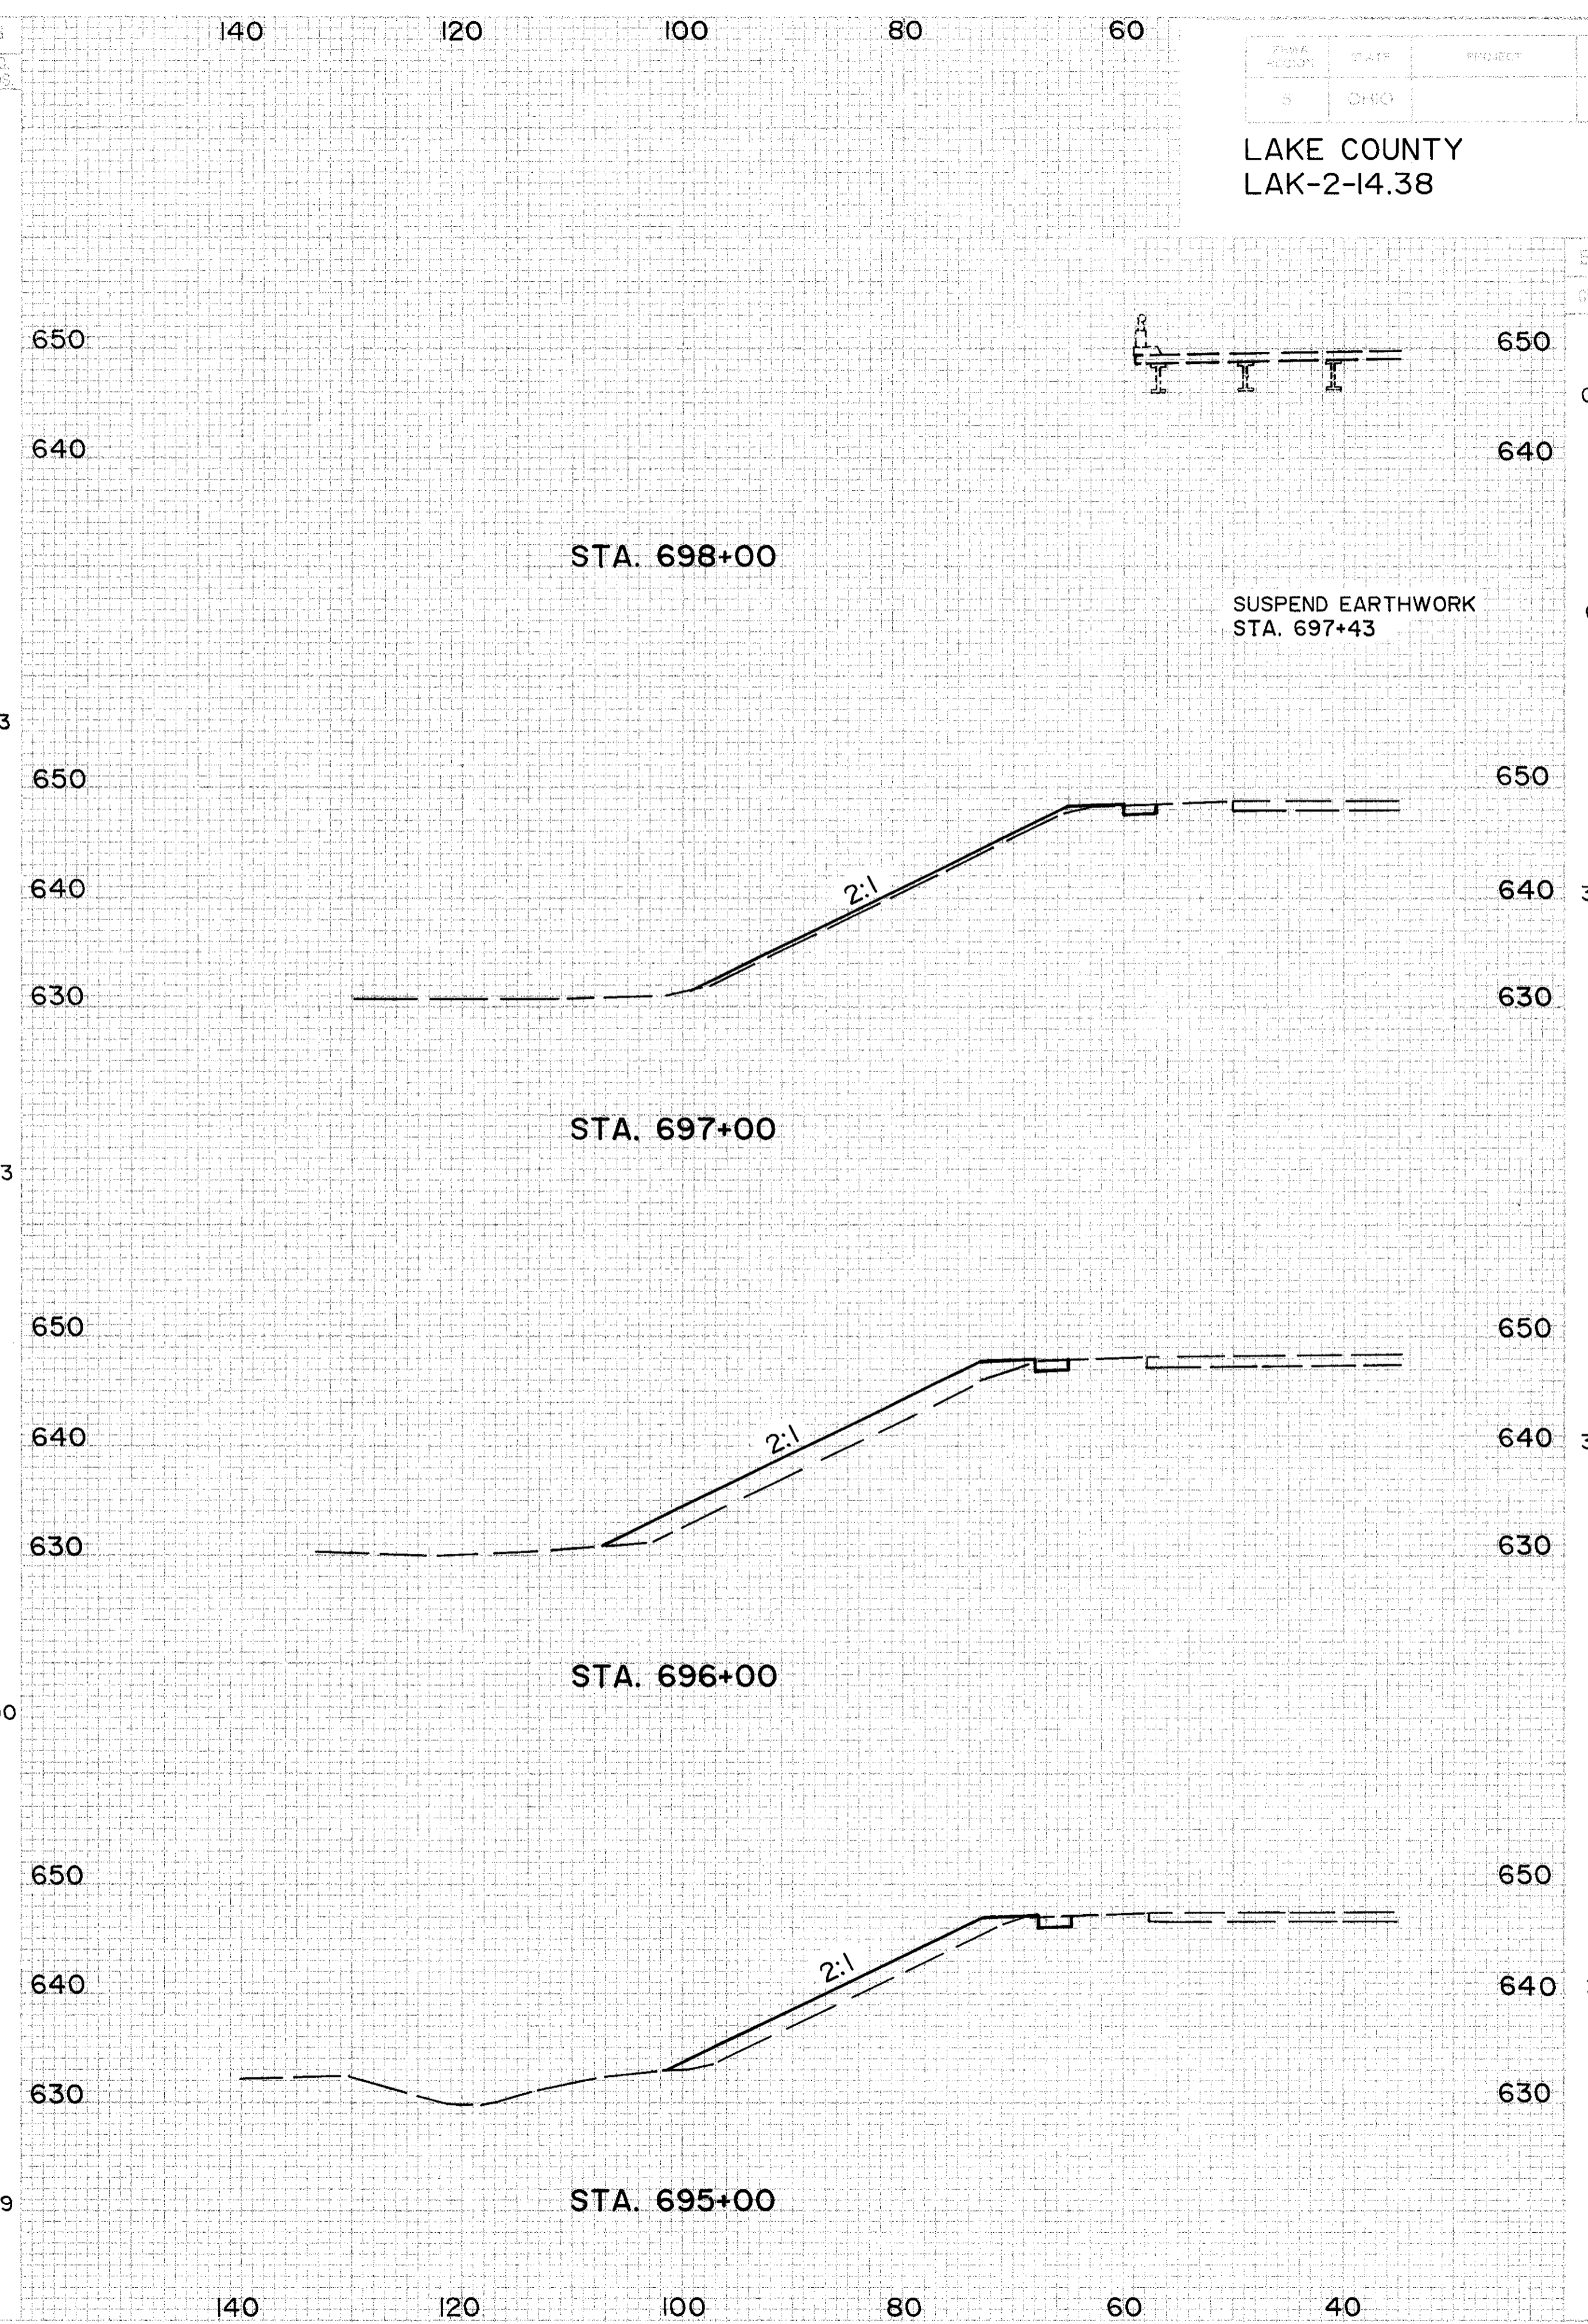

END AREA		VOLUME	
CUT	FILL	CUT	FILL
0	0		
			0
0	0		
		2	14
3	18		
		11	156
3	66		
		11	207
3	46		
		11	176

CROSS SECTIONS (RAMP D) STA. 20+00 TO (SR 2) STA. 697+50 (WB)