
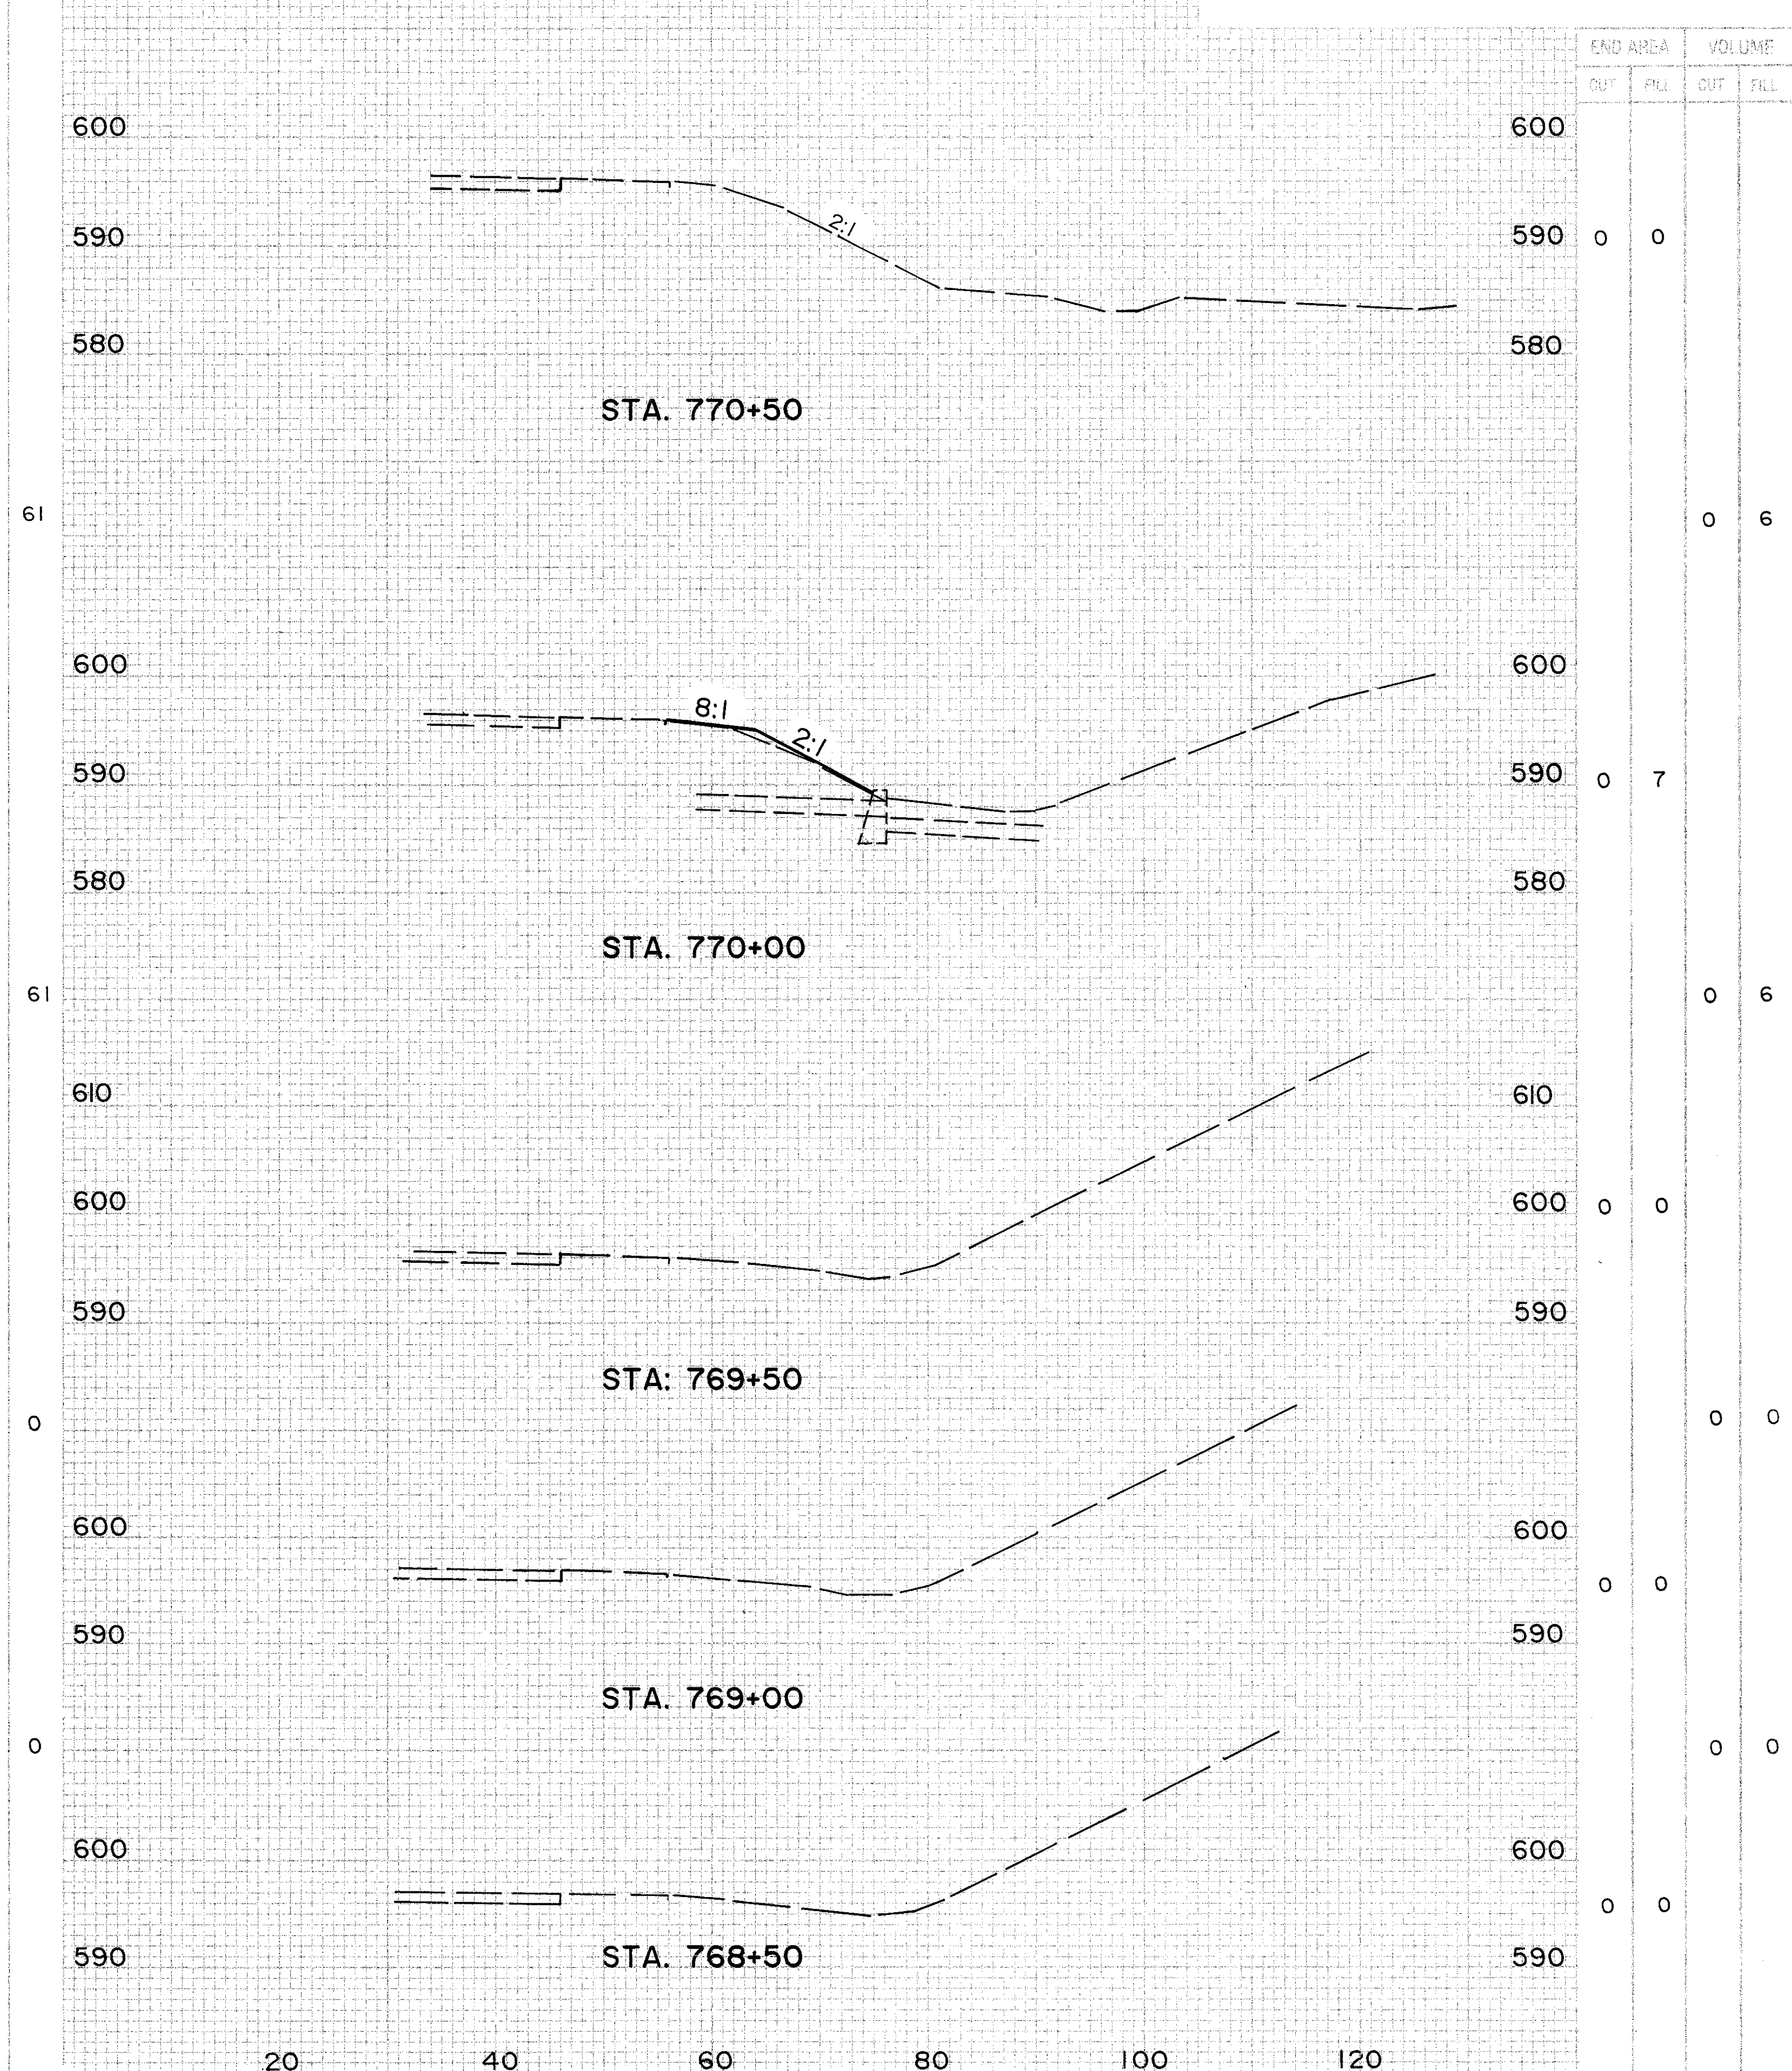


58  
138

LAKE COUNTY  
LAK-2-14.38

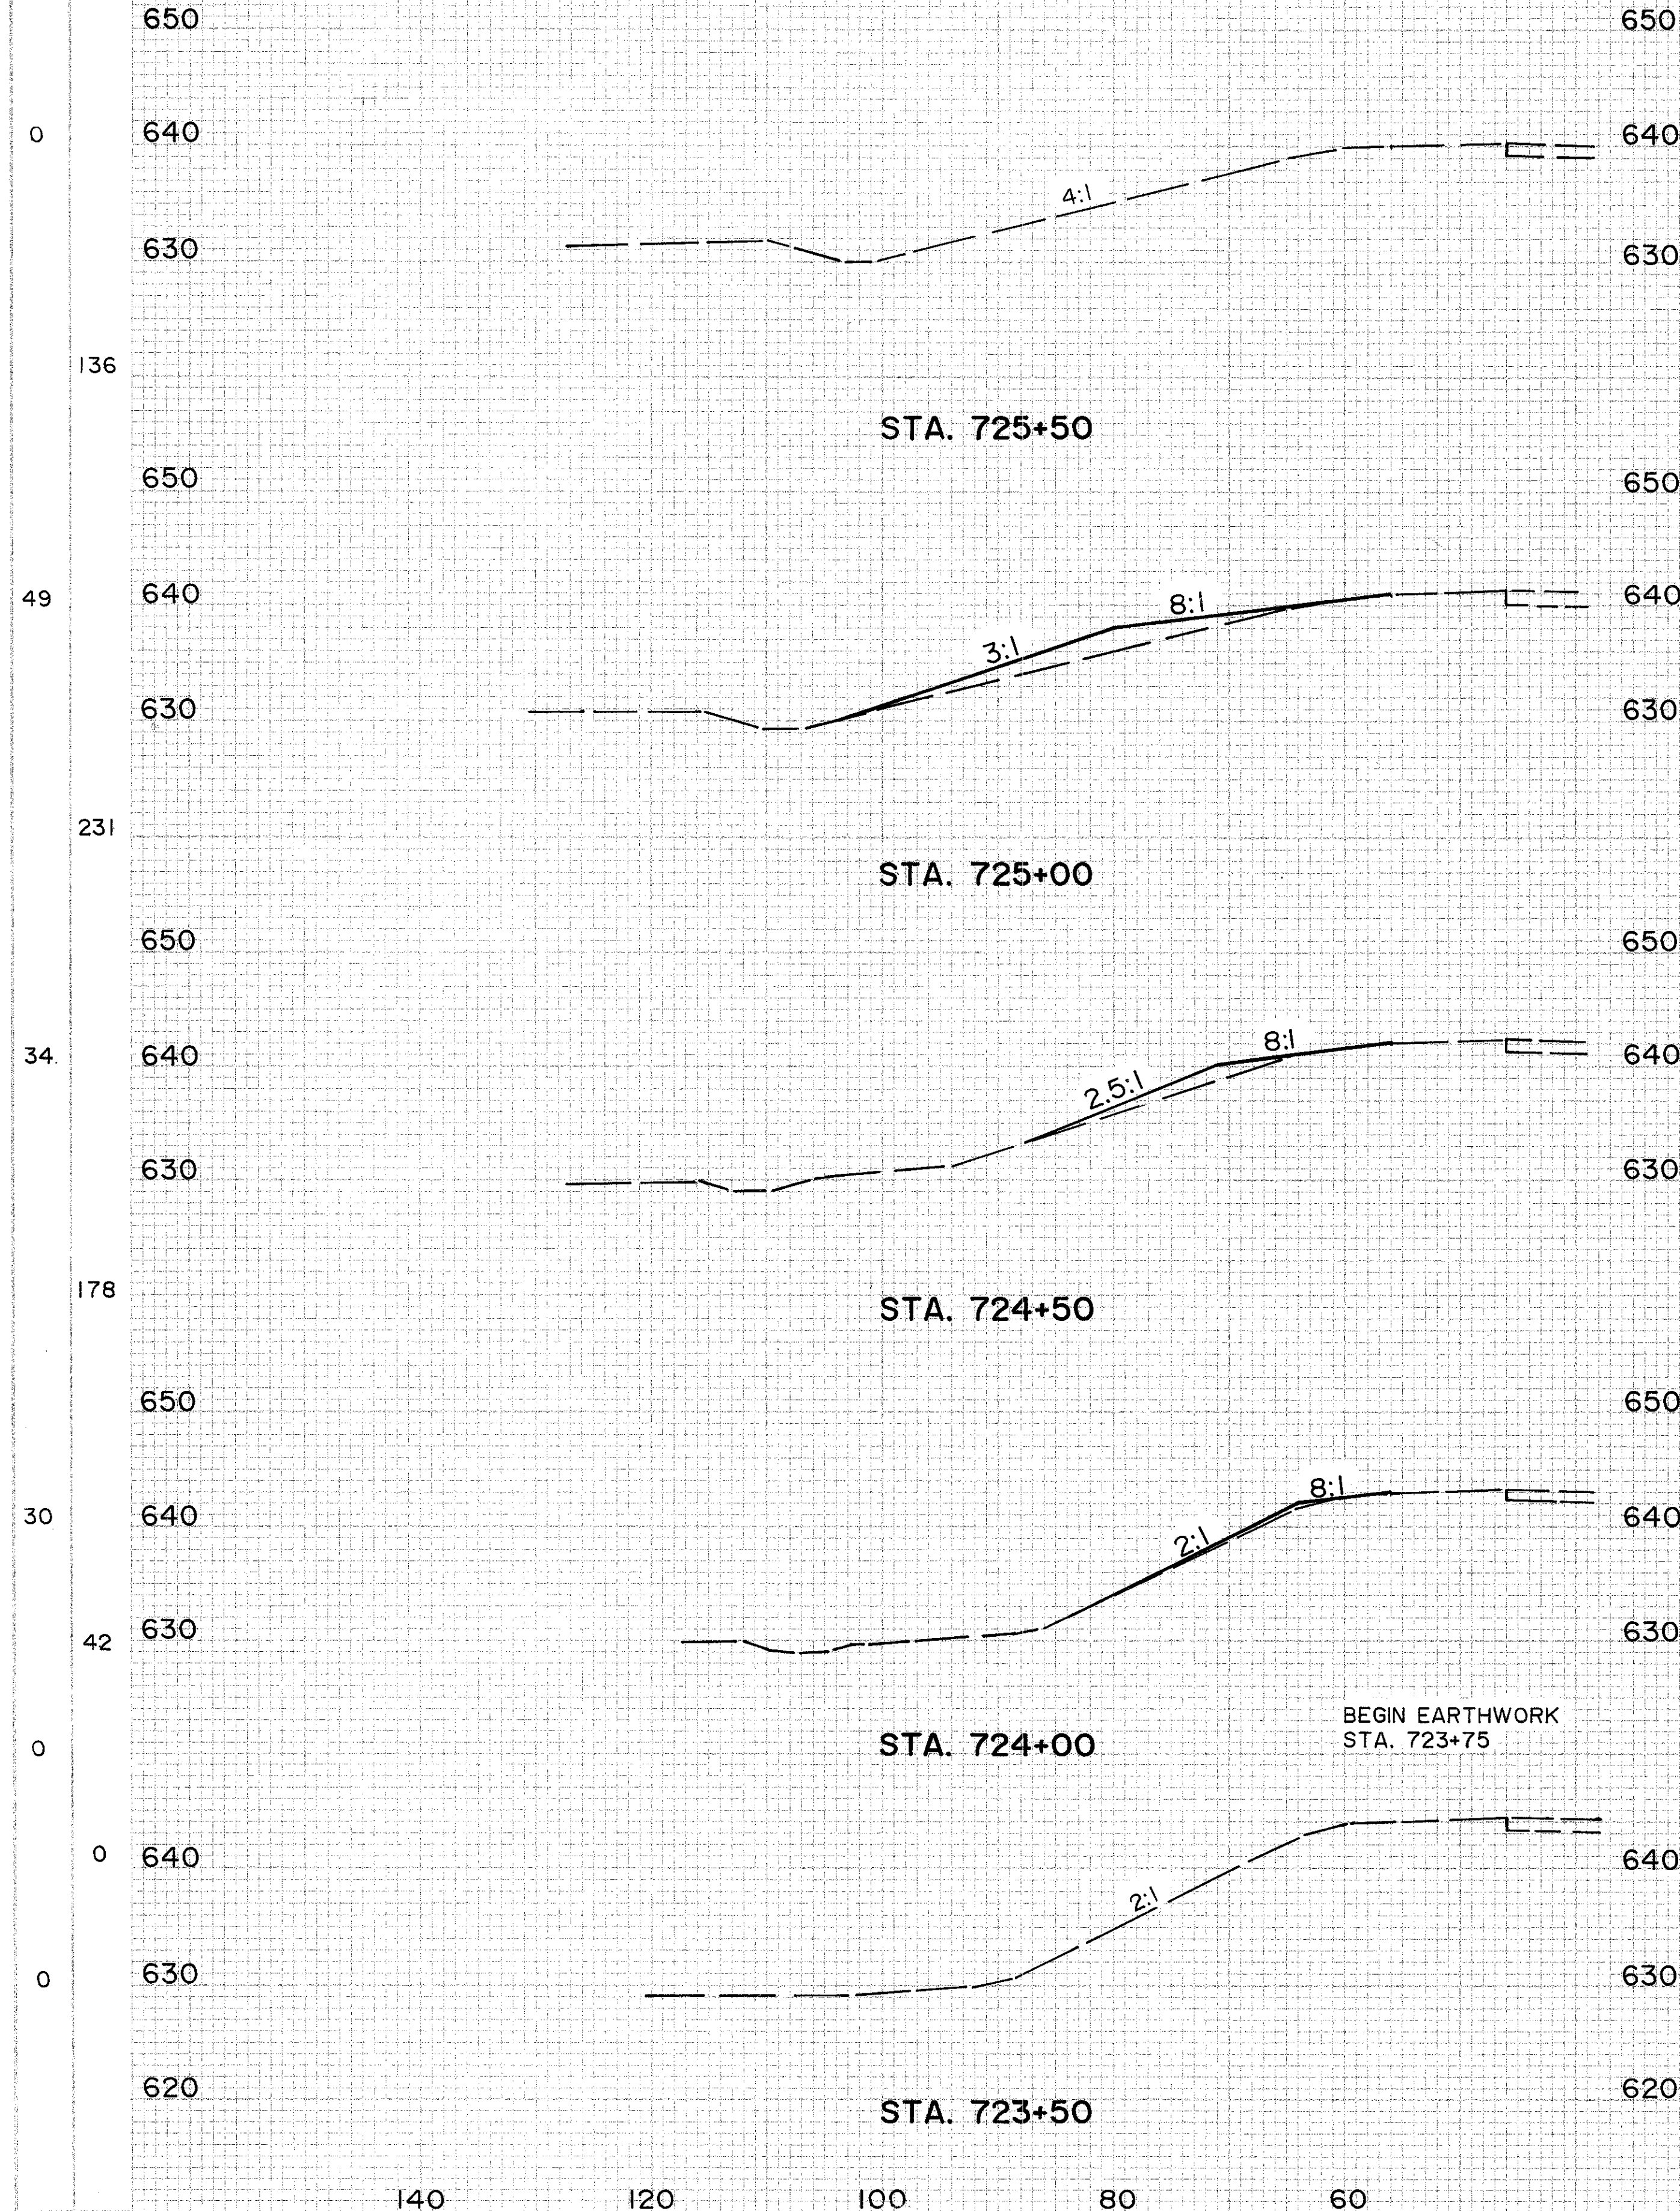

CROSS SECTIONS STA. 723+50 TO STA. 725+50 (WB), STA. 768+50 TO STA. 770+50 (EB)