



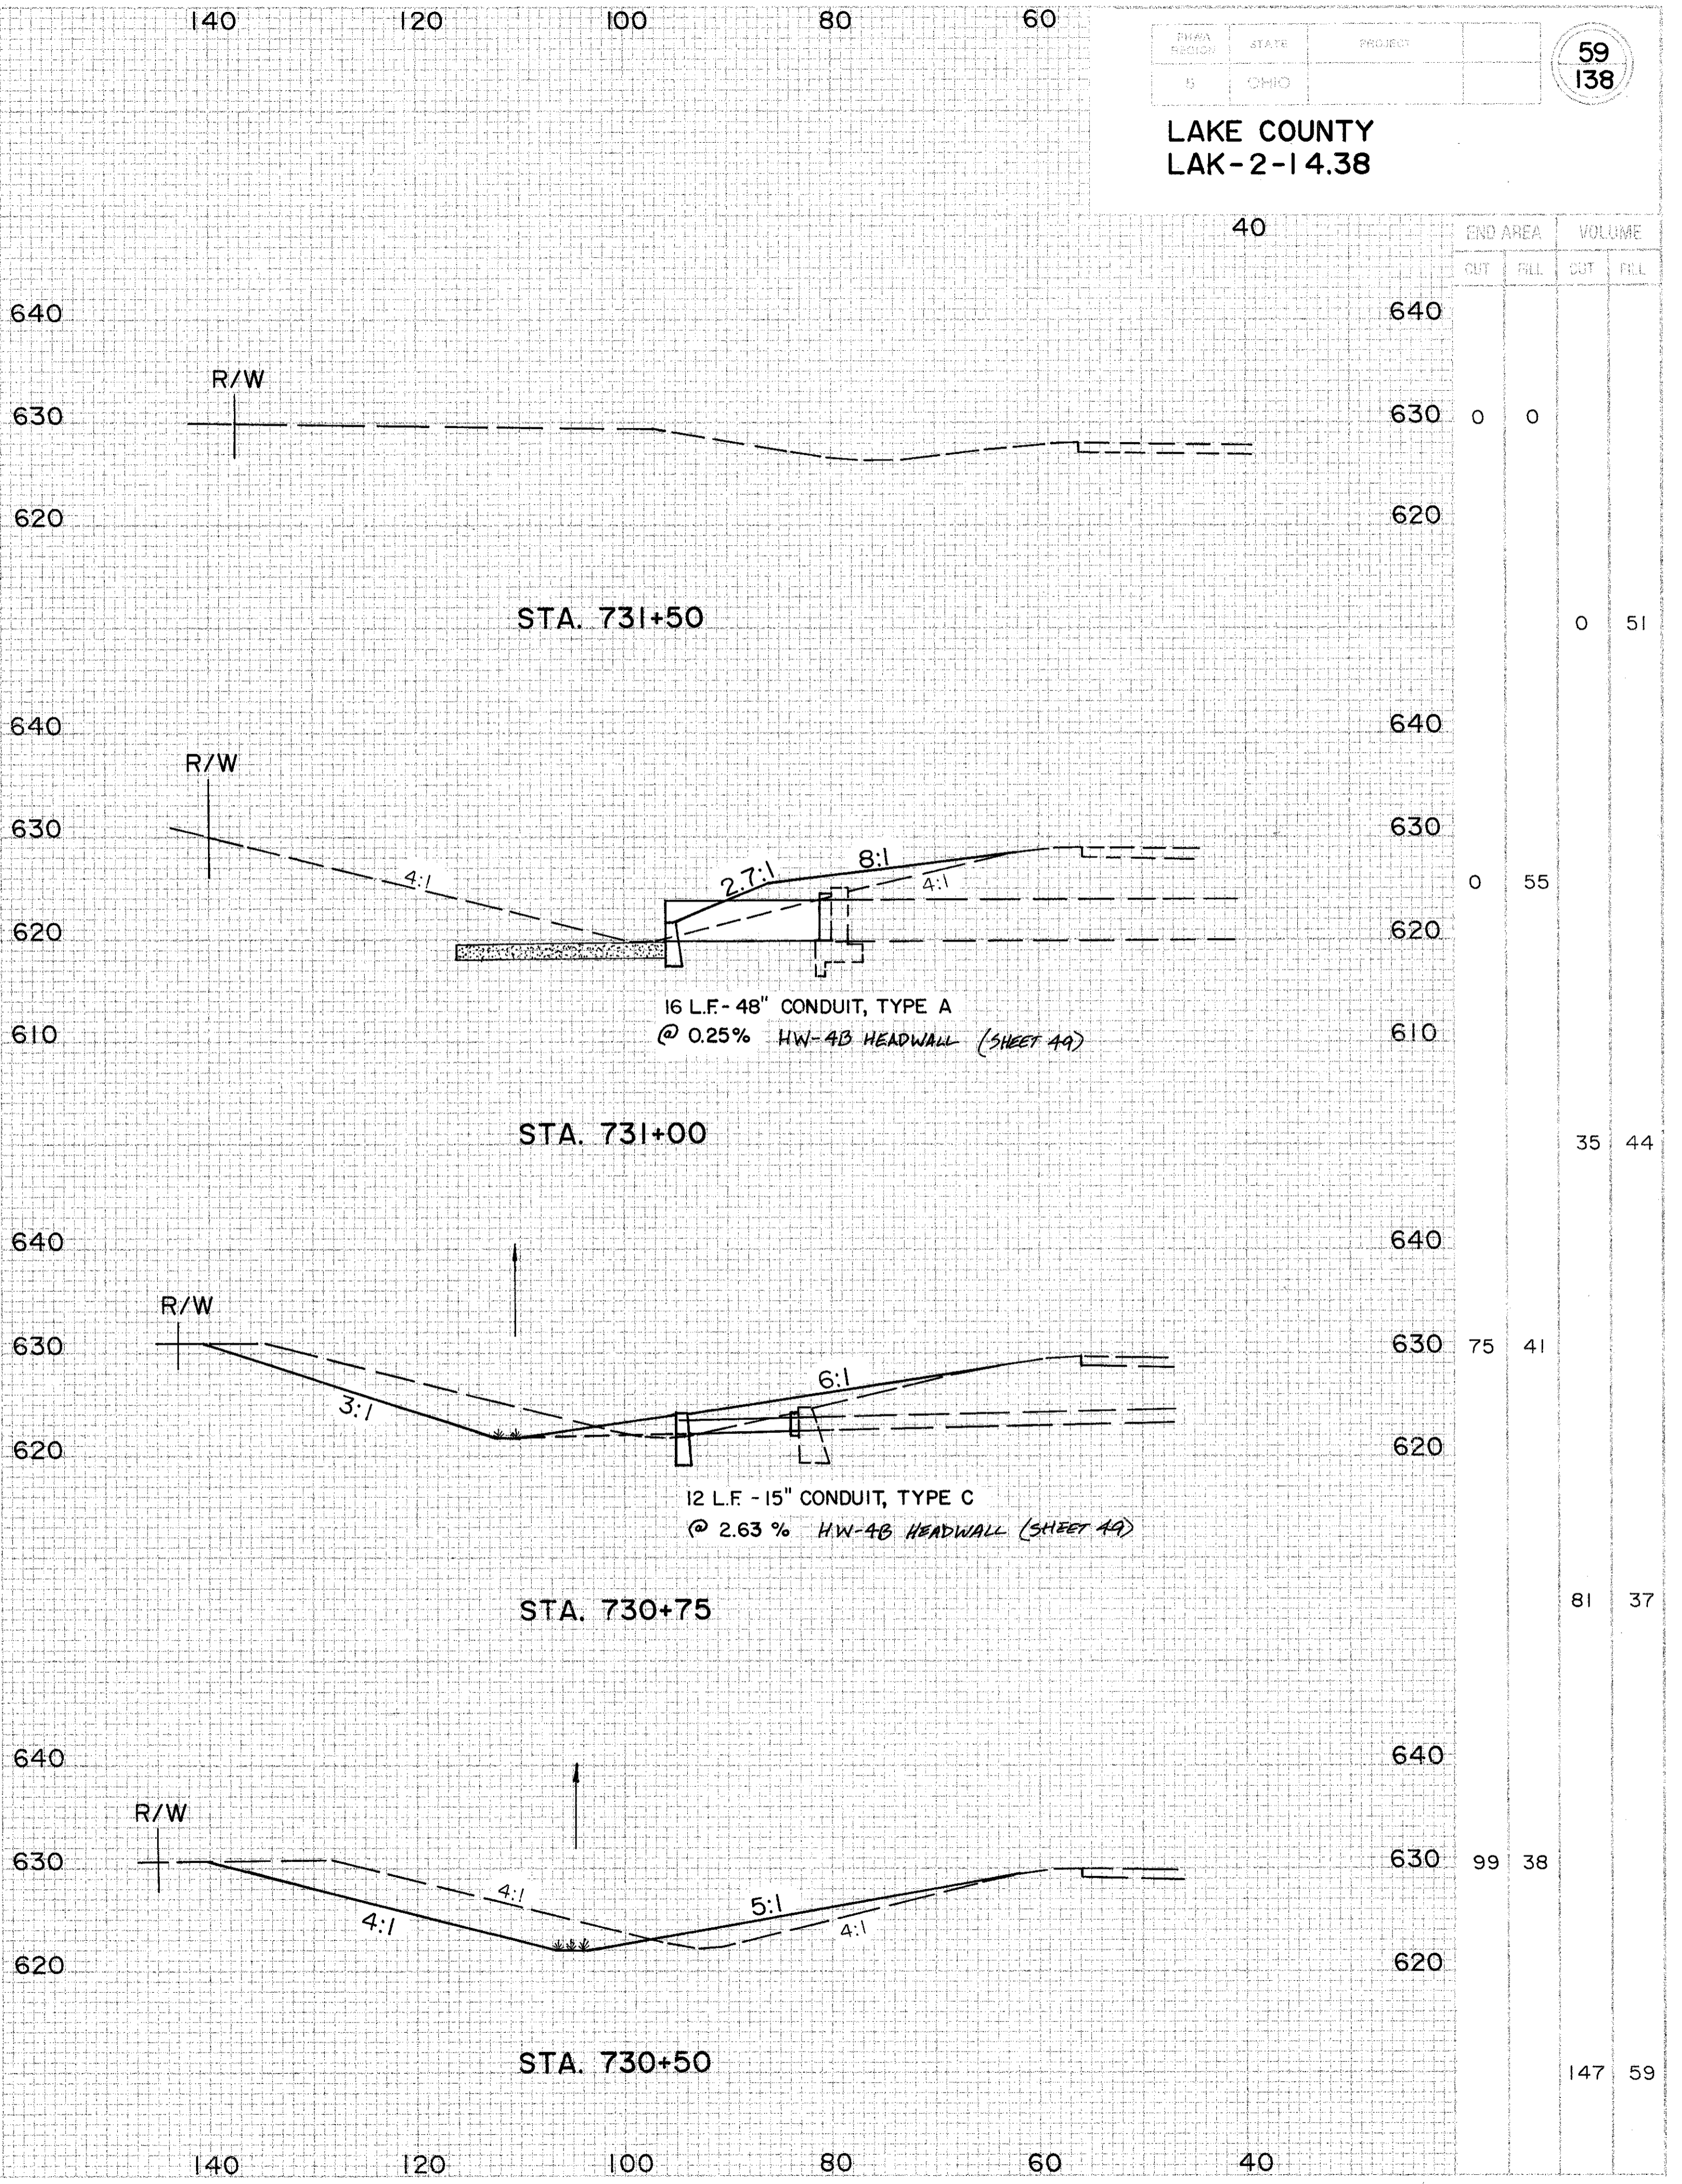


LAKE COUNTY  
LAK-2-14.38

59  
138