
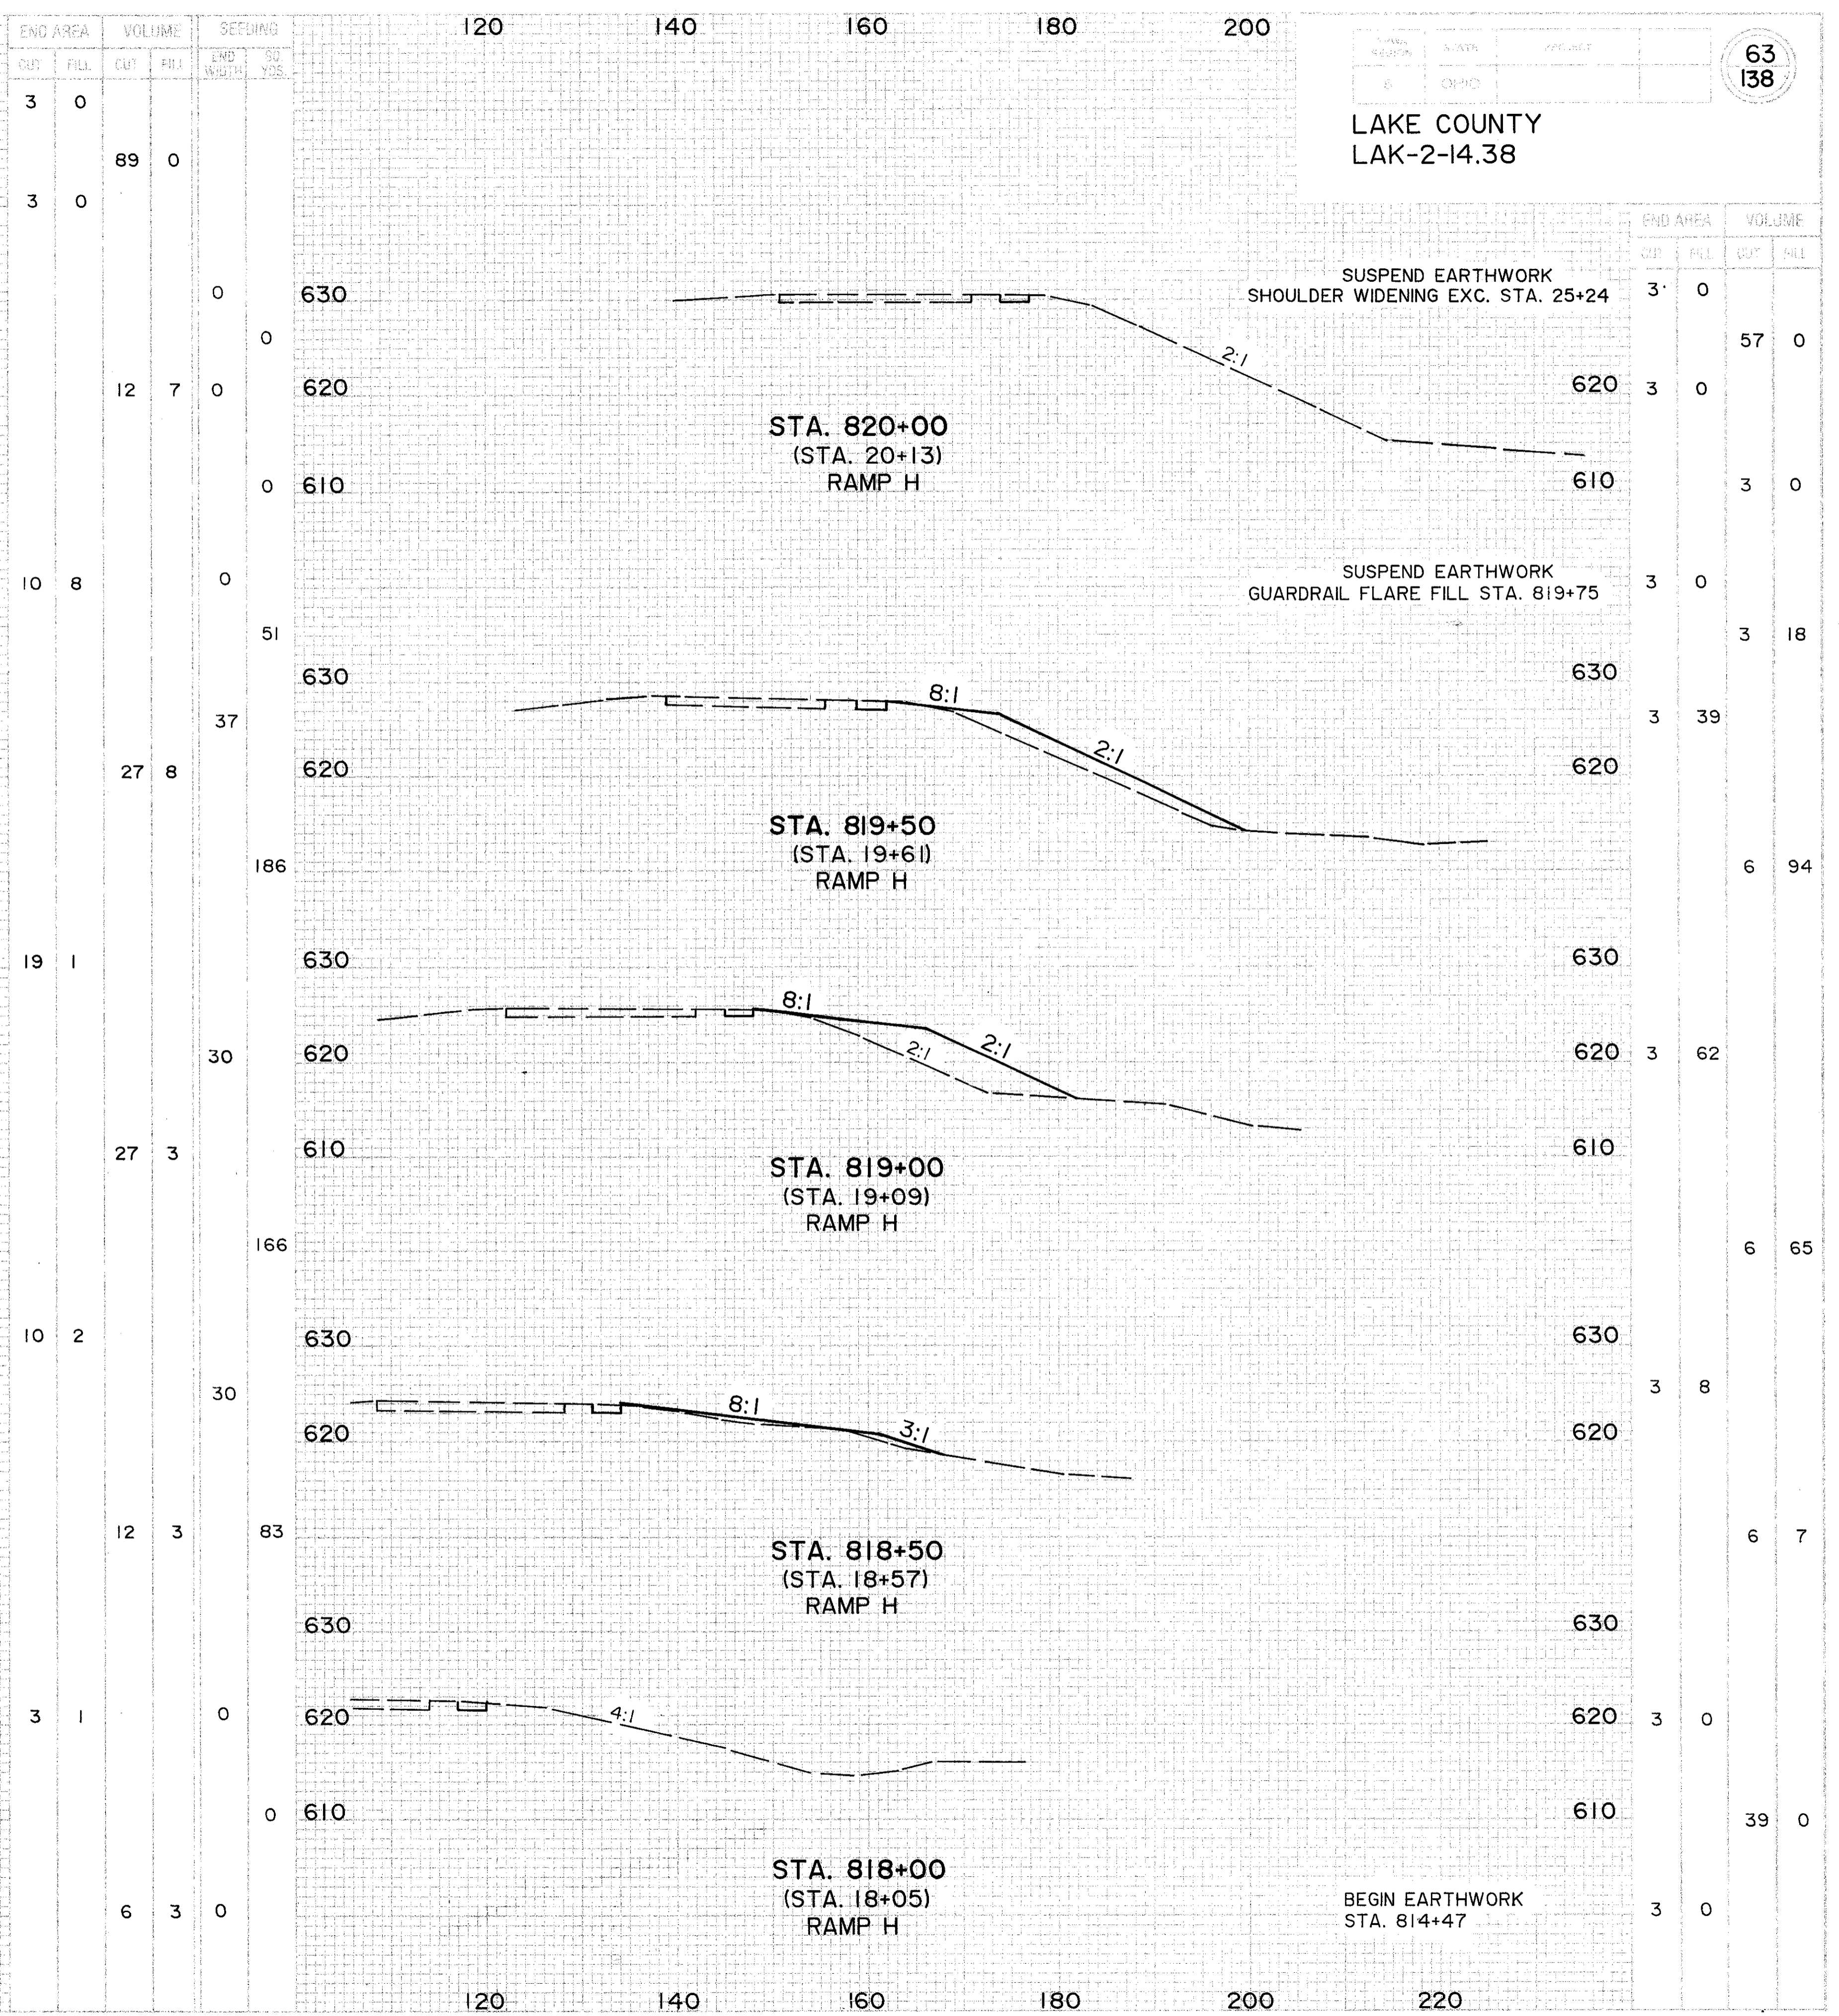


LAKE COUNTY
LAK-2-14.38

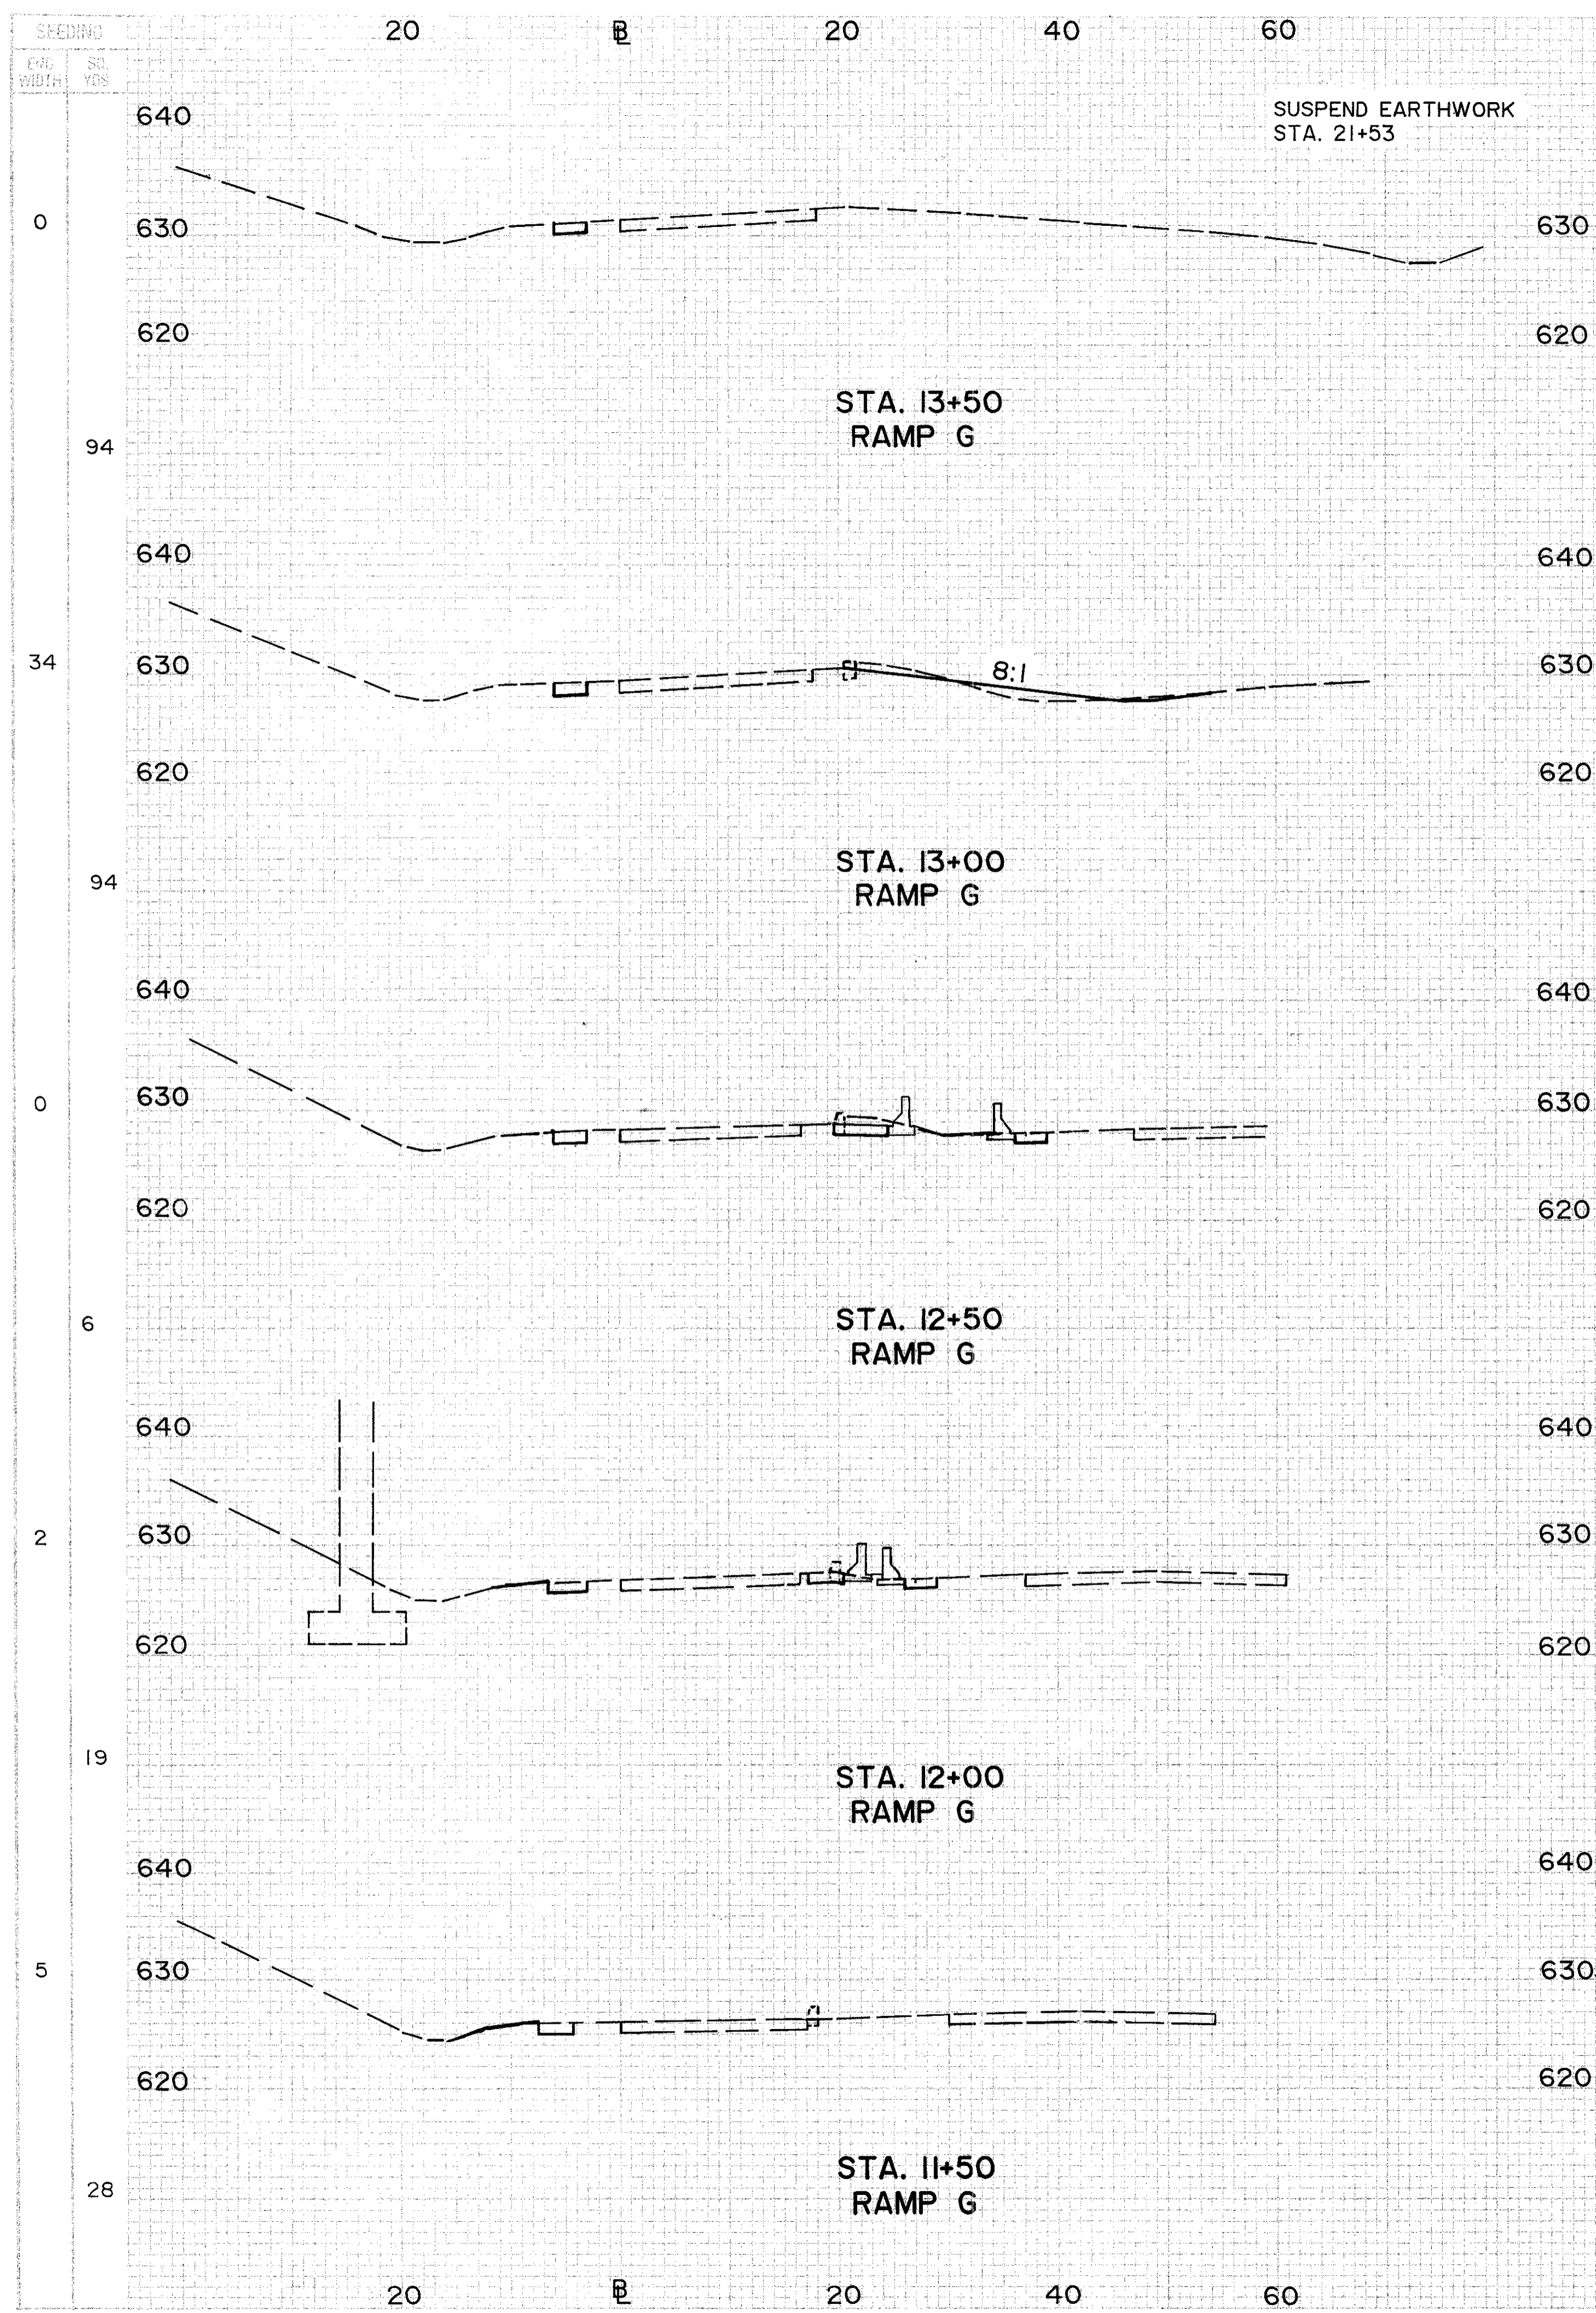

END AREA	VOLUME		SEEDING
	CUT	FILL	
3	0	0	
3	0	89	0
12	7	0	0
10	8	0	0
27	8	0	0
19	1	0	0
27	3	0	0
10	2	0	0
12	3	0	0
3	1	0	0
6	3	0	0

END AREA	VOLUME	
	CUT	FILL
3	0	0
3	0	57
3	0	3
3	0	18
3	39	0
6	94	0
3	62	0
6	65	0
3	8	0
6	7	0
3	0	39
3	0	0

CROSS SECTIONS STA. 820+00 TO (RAMP G) STA. 13+00 (WB), (RAMP H) STA. 18+05 TO STA. 20+13 (EB)