


END AREA		VOLUME		GRADING	
OUT	IN	OUT	IN	END WIDTH	SE. VERT.
0	0	0	0		
0	0	0	0		
0	0	0	7		
0	16	41	55		
0	43	33	67		
0	29	33	27		
0	0	0	0		
0	0	0	0		

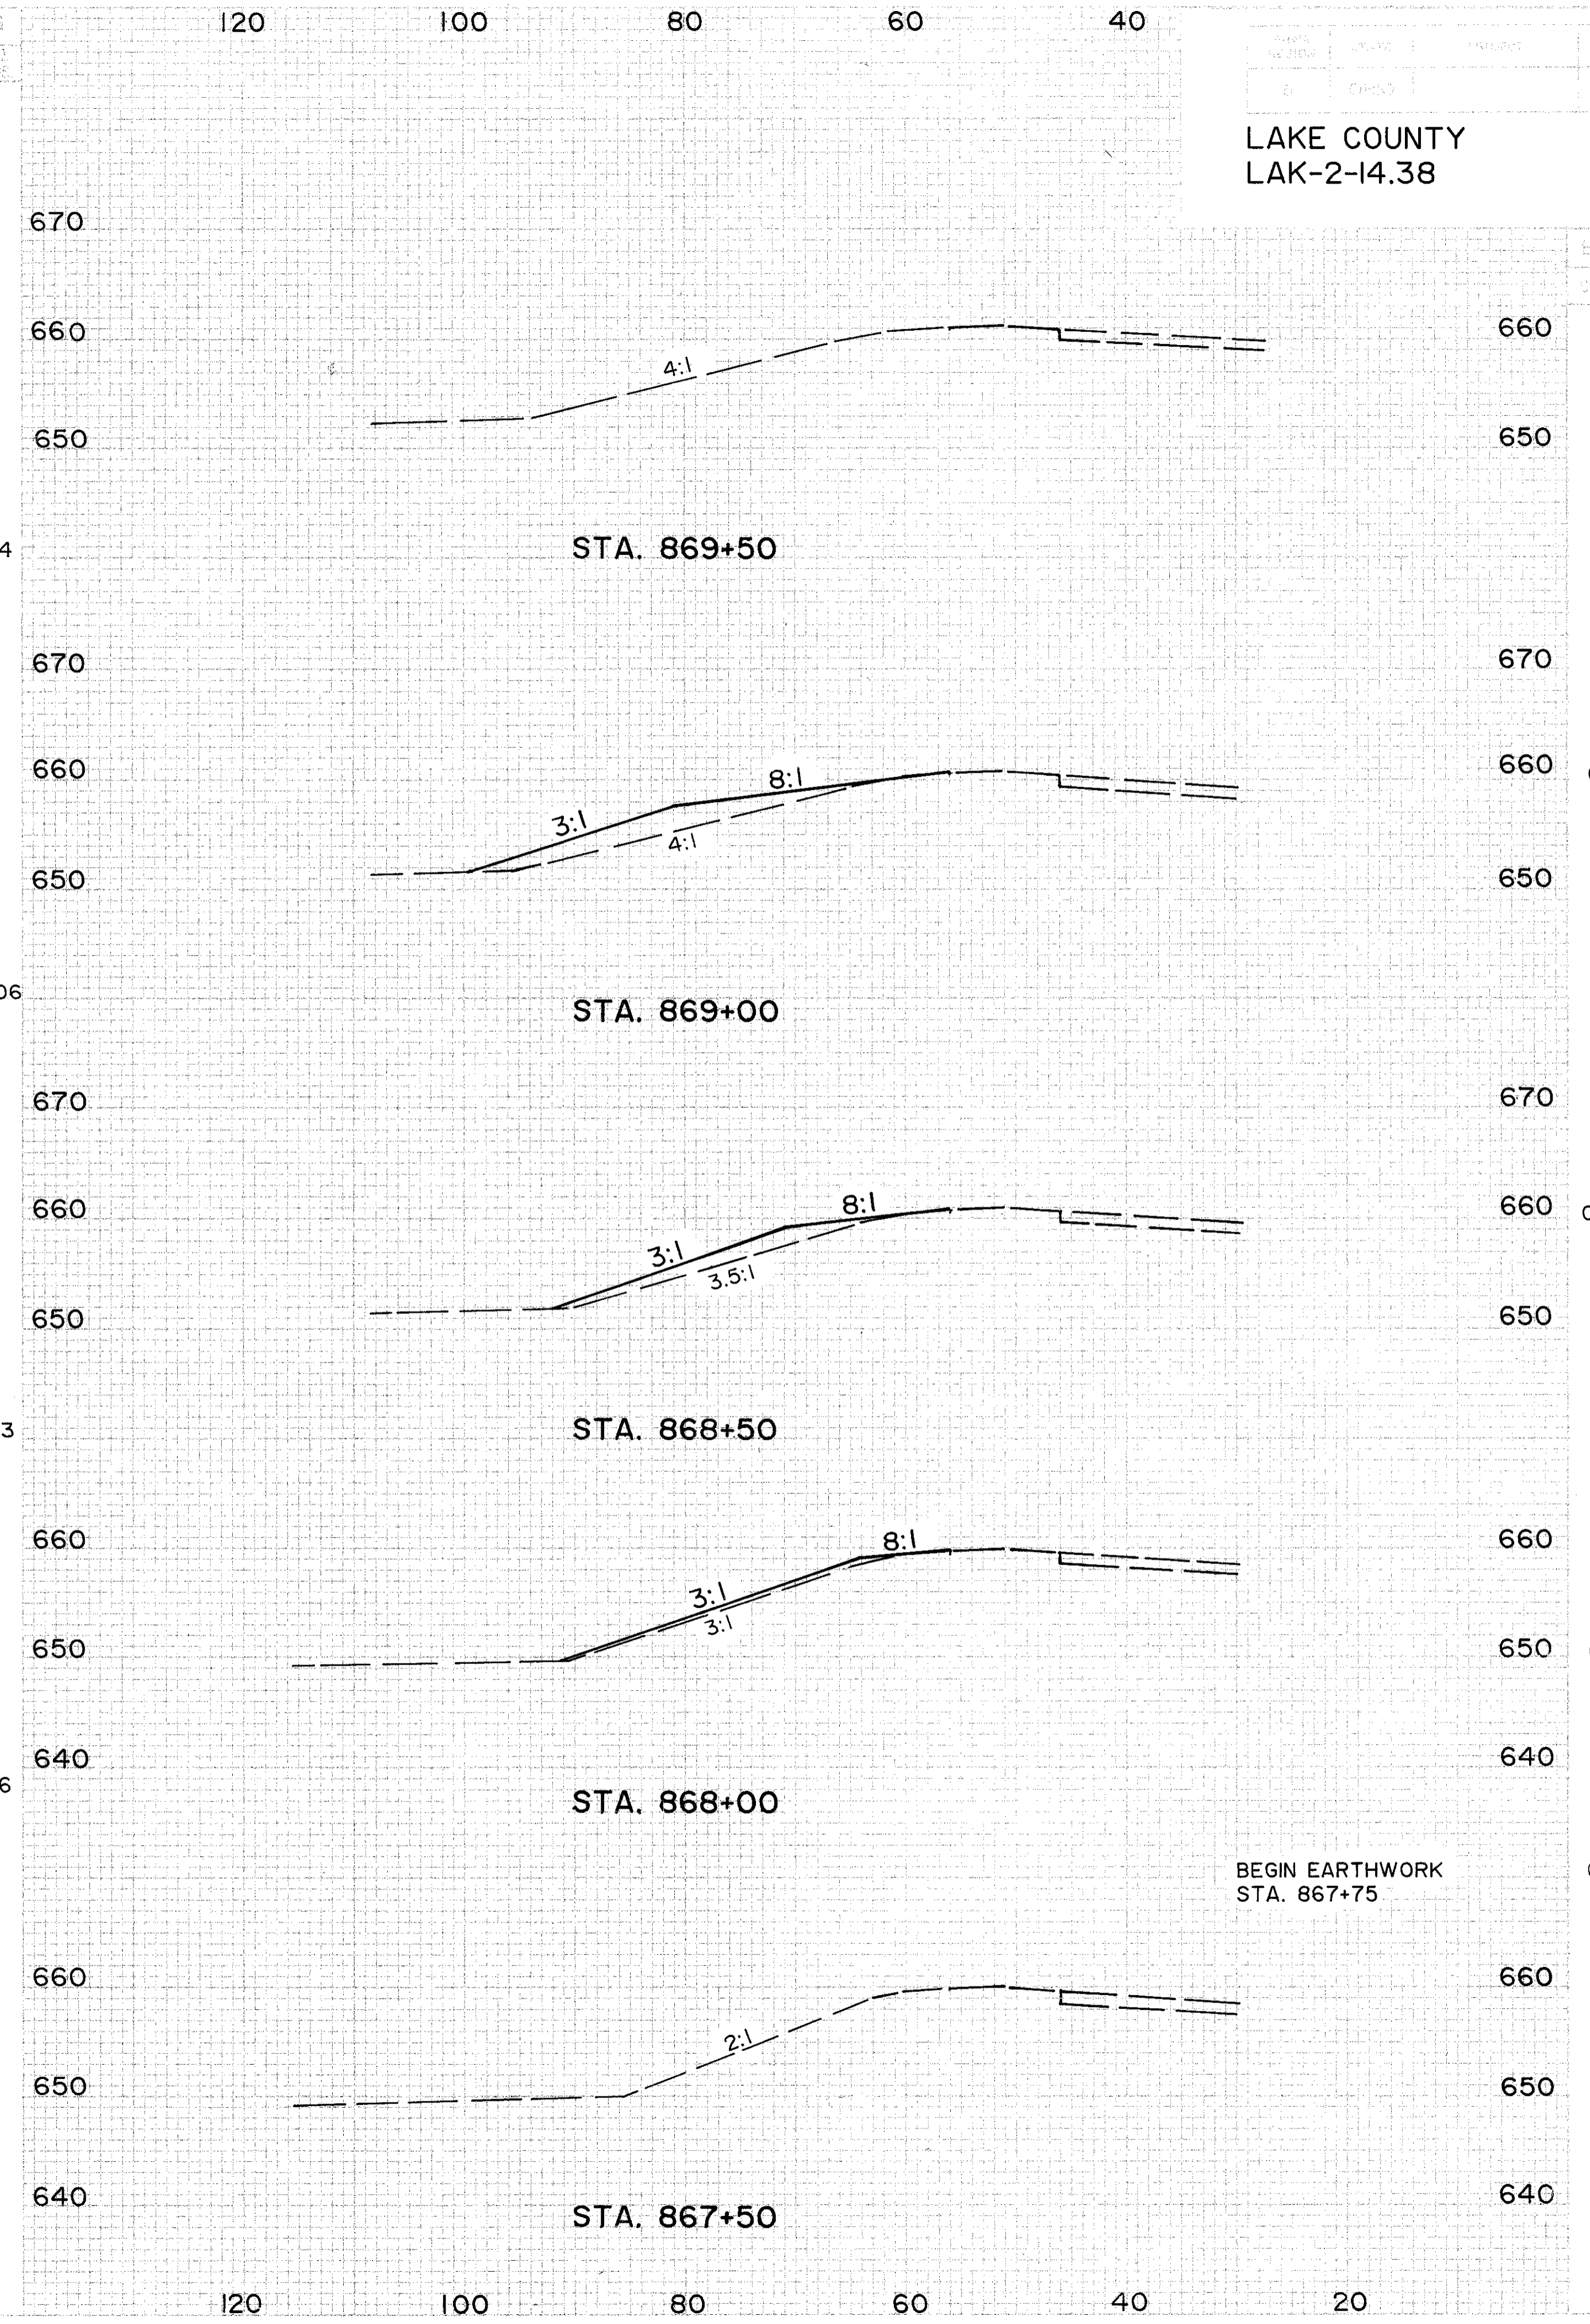

END AREA		VOLUME	
OUT	IN	OUT	IN
0	0	0	0
0	0	0	47
0	51	0	74
0	29	0	37
0	11	0	5
0	0	0	0
0	0	0	0

LAKE COUNTY
 LAK-2-14.38

65
 138

CROSS SECTIONS STA.840+00 TO STA. 842+00 (EB), STA. 867+50 TO STA. 869+50 (WB)