


SEE SHEET 84
MATCH LINE STA. 688+00

PAVEMENT MARKING LEGEND

- (A) - EDGE LINE (WHITE)
- (B) - EDGE LINE (YELLOW)
- (C) - LANE LINE
- (D) - CHANNELIZING LINE
- (E) - TRANSVERSE LINE (WHITE), 12' c/c
- (F) - TRANSVERSE LINE (WHITE), 6' c/c
- (G) - TRANSVERSE LINE (YELLOW), 12' c/c
- (H) - STOP LINES
- * - WORD "ONLY" ON PAVEMENT

FOR ELECTRICAL SERVICE LOCATIONS
SEE SHEET 109

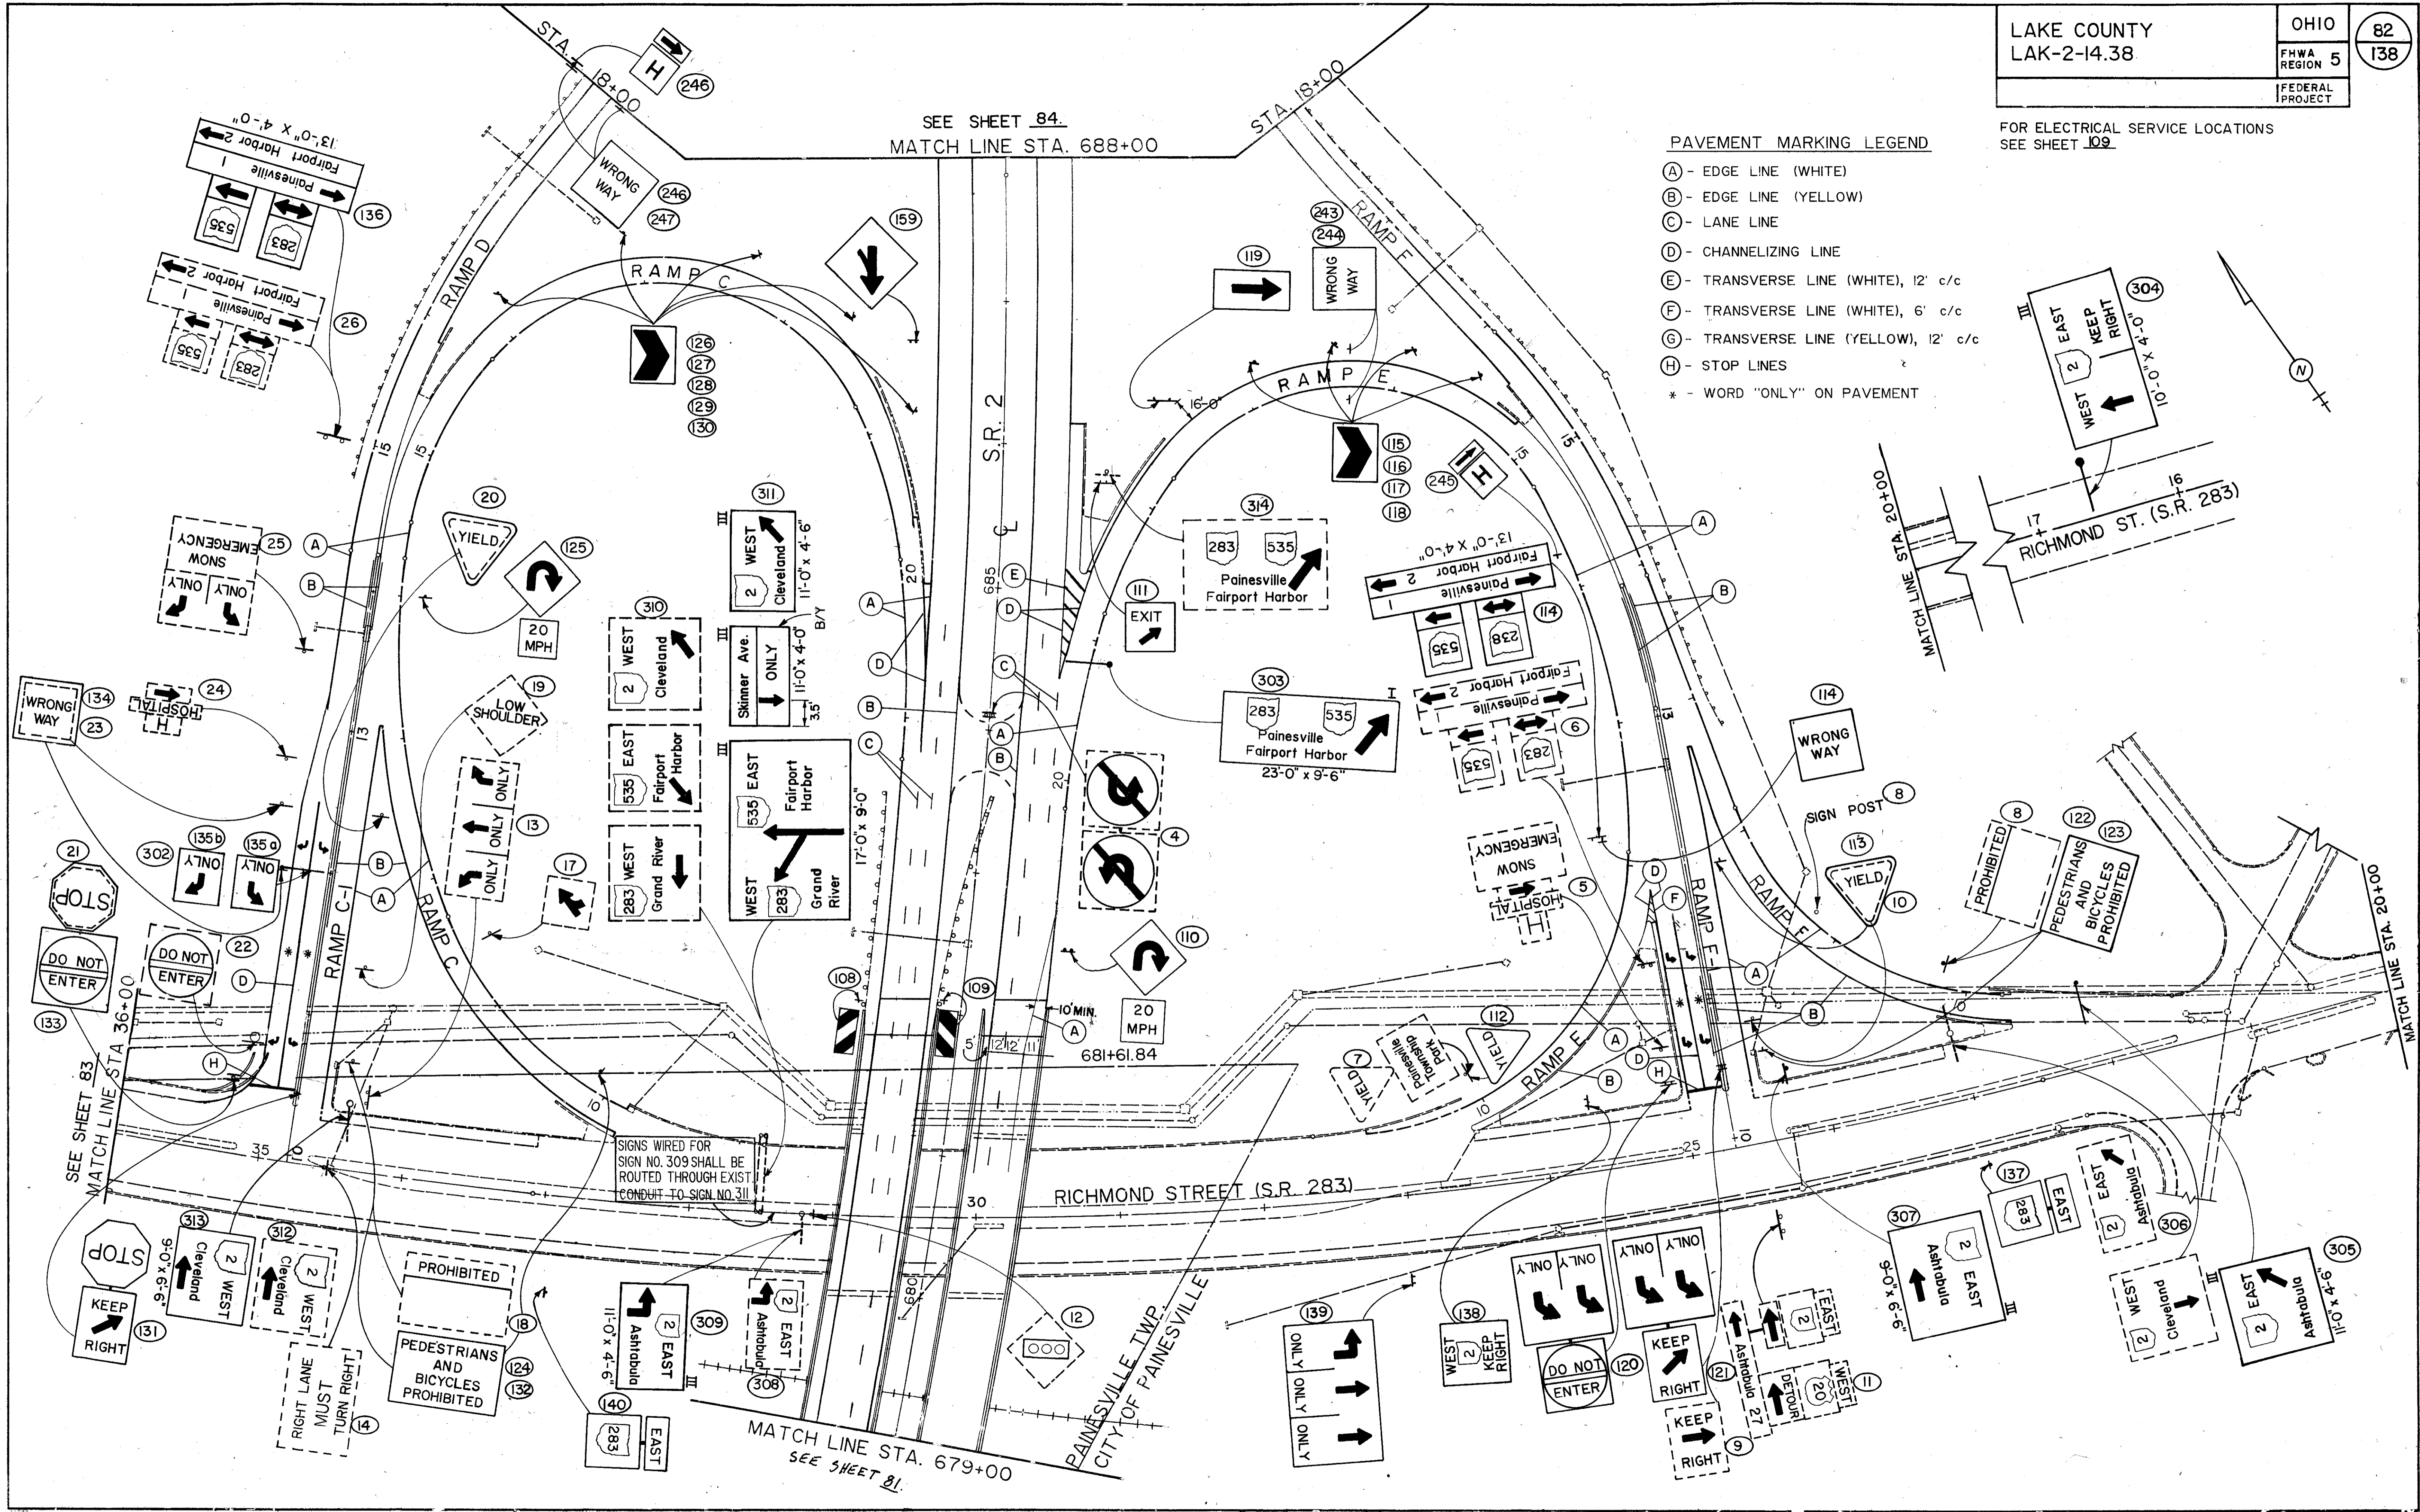

SIGNS WIRED FOR
SIGN NO. 309 SHALL BE
ROUTED THROUGH EXIST
CONDUIT TO SIGN NO. 311

RICHMOND STREET (S.R. 283)

PAINESVILLE TWP.
CITY OF PAINESVILLE

MATCH LINE STA. 679+00
SEE SHEET 81