


FHWA REGION	STATE	PROJECT
5	OHIO	

86
138

LAKE COUNTY
LAK-2-14.38

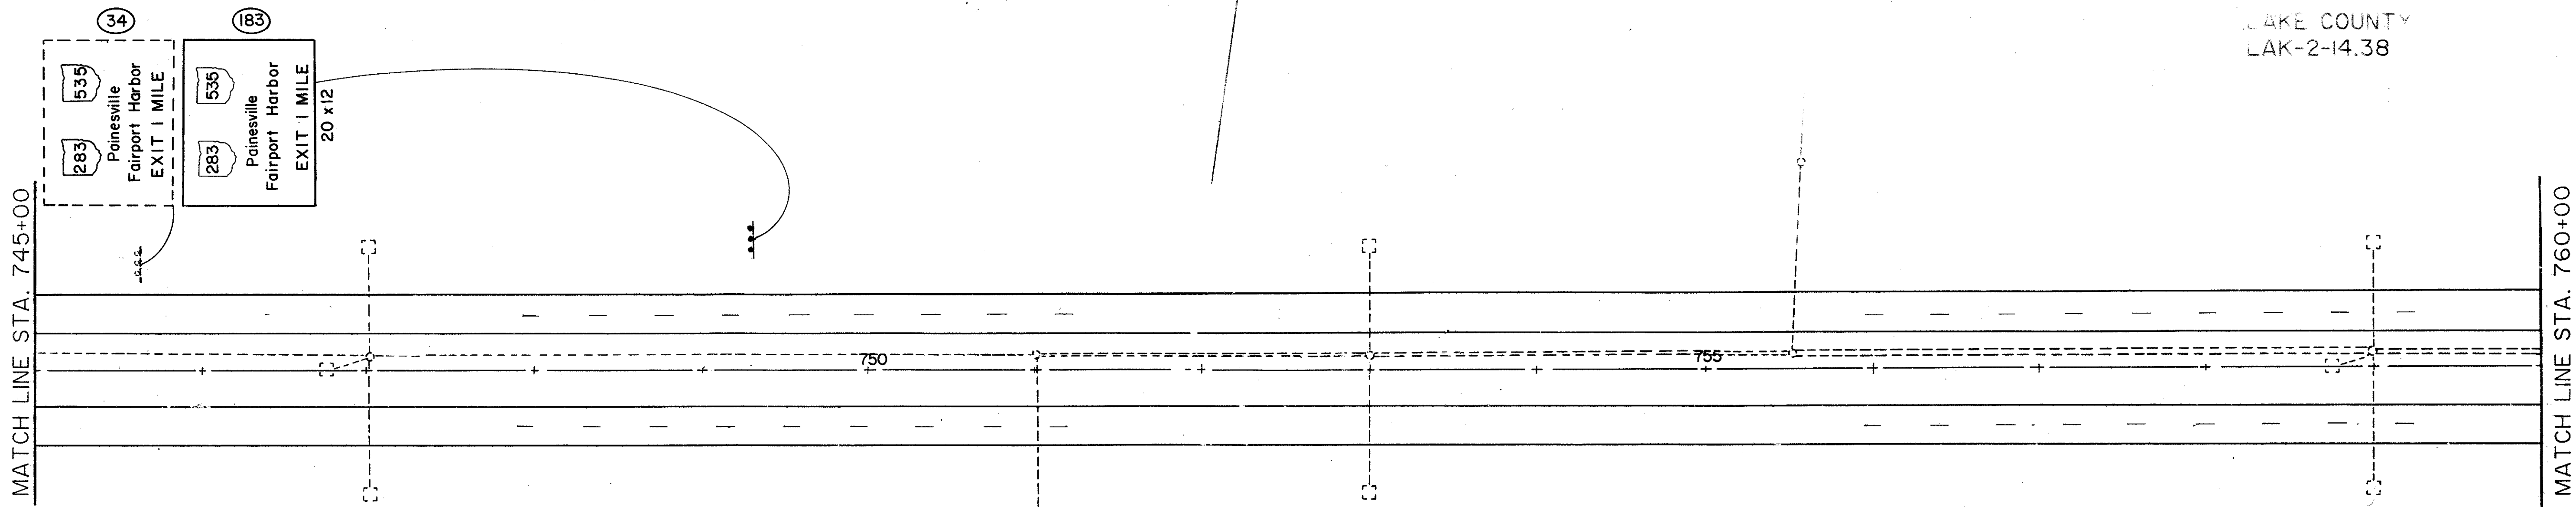

- PAVEMENT MARKING LEGEND**
- (A) - EDGE LINE (WHITE)
 - (B) - EDGE LINE (YELLOW)
 - (C) - LANE LINE
 - (D) - CHANNELIZING LINE
 - (E) - TRANSVERSE LINE (WHITE), 12' c/c
 - (F) - TRANSVERSE LINE (WHITE), 6' c/c
 - (G) - TRANSVERSE LINE (YELLOW), 12' c/c
 - (H) - STOP LINES

