


FOR ELECTRICAL SERVICE
LOCATIONS SEE SHEET III

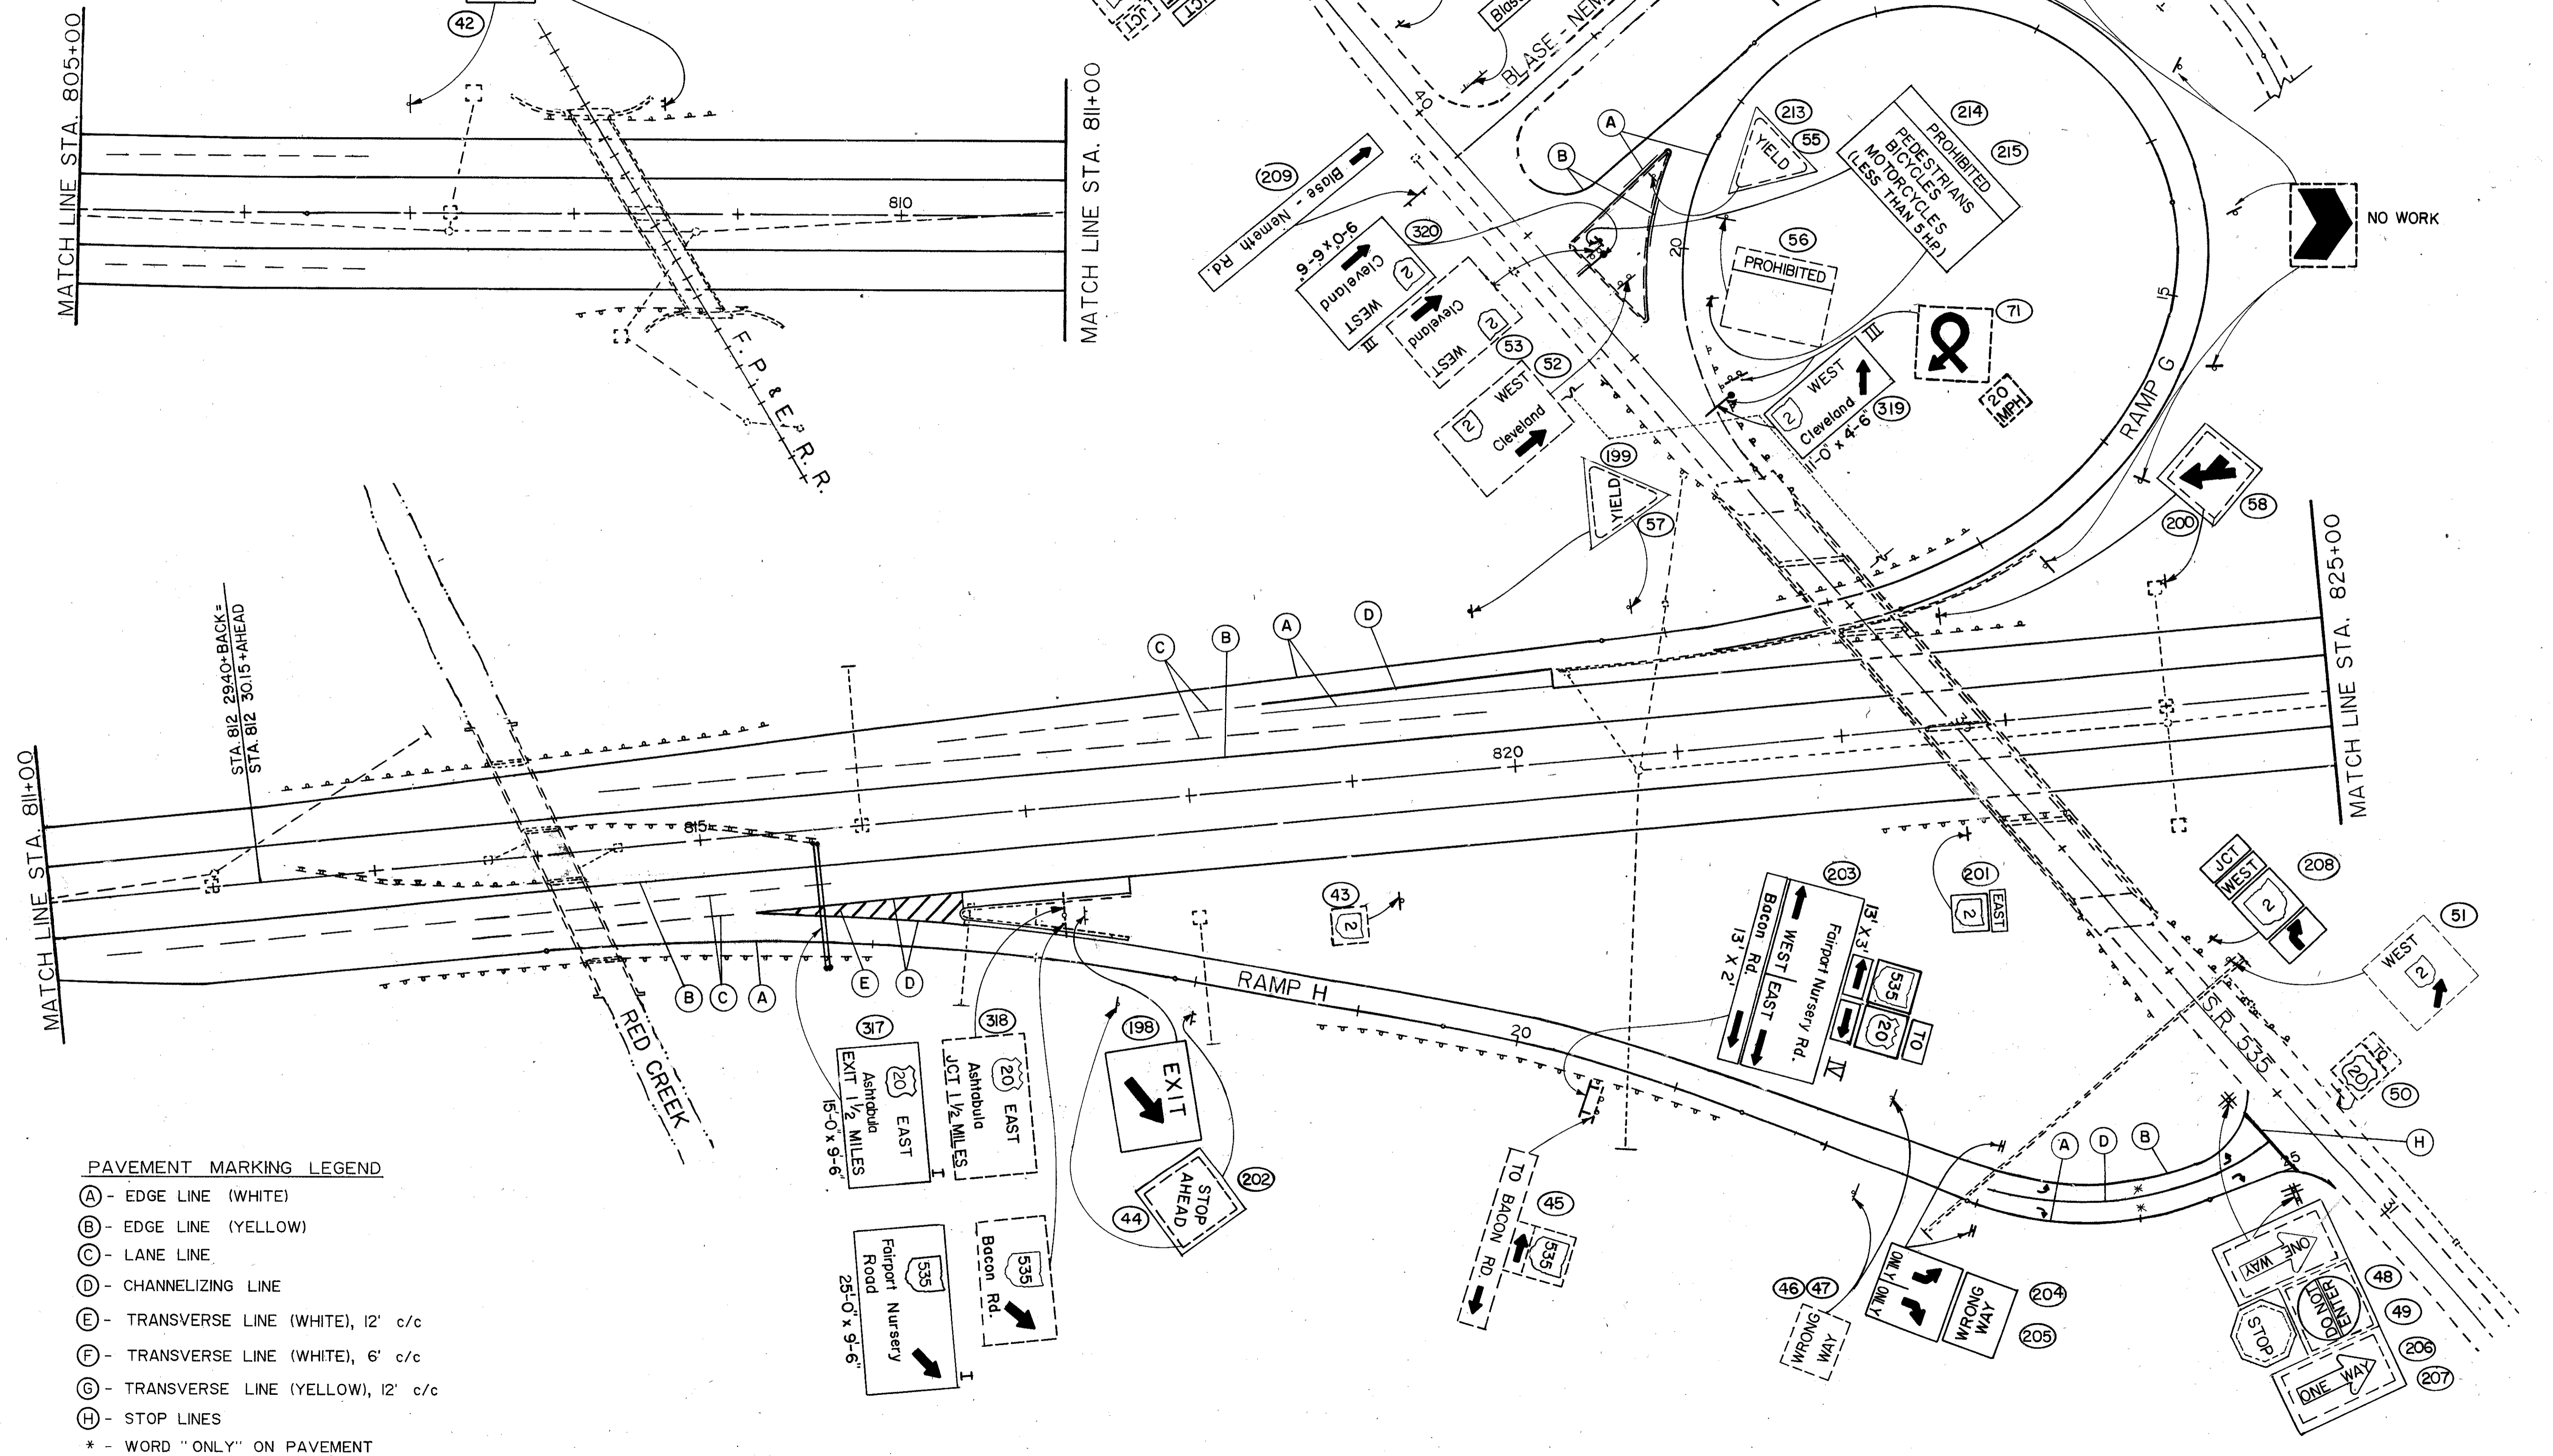

- PAVEMENT MARKING LEGEND**
- (A) - EDGE LINE (WHITE)
 - (B) - EDGE LINE (YELLOW)
 - (C) - LANE LINE
 - (D) - CHANNELIZING LINE
 - (E) - TRANSVERSE LINE (WHITE), 12' c/c
 - (F) - TRANSVERSE LINE (WHITE), 6' c/c
 - (G) - TRANSVERSE LINE (YELLOW), 12' c/c
 - (H) - STOP LINES
- * - WORD "ONLY" ON PAVEMENT