


FOR ELECTRICAL SERVICE
LOCATIONS SEE SHEET 112

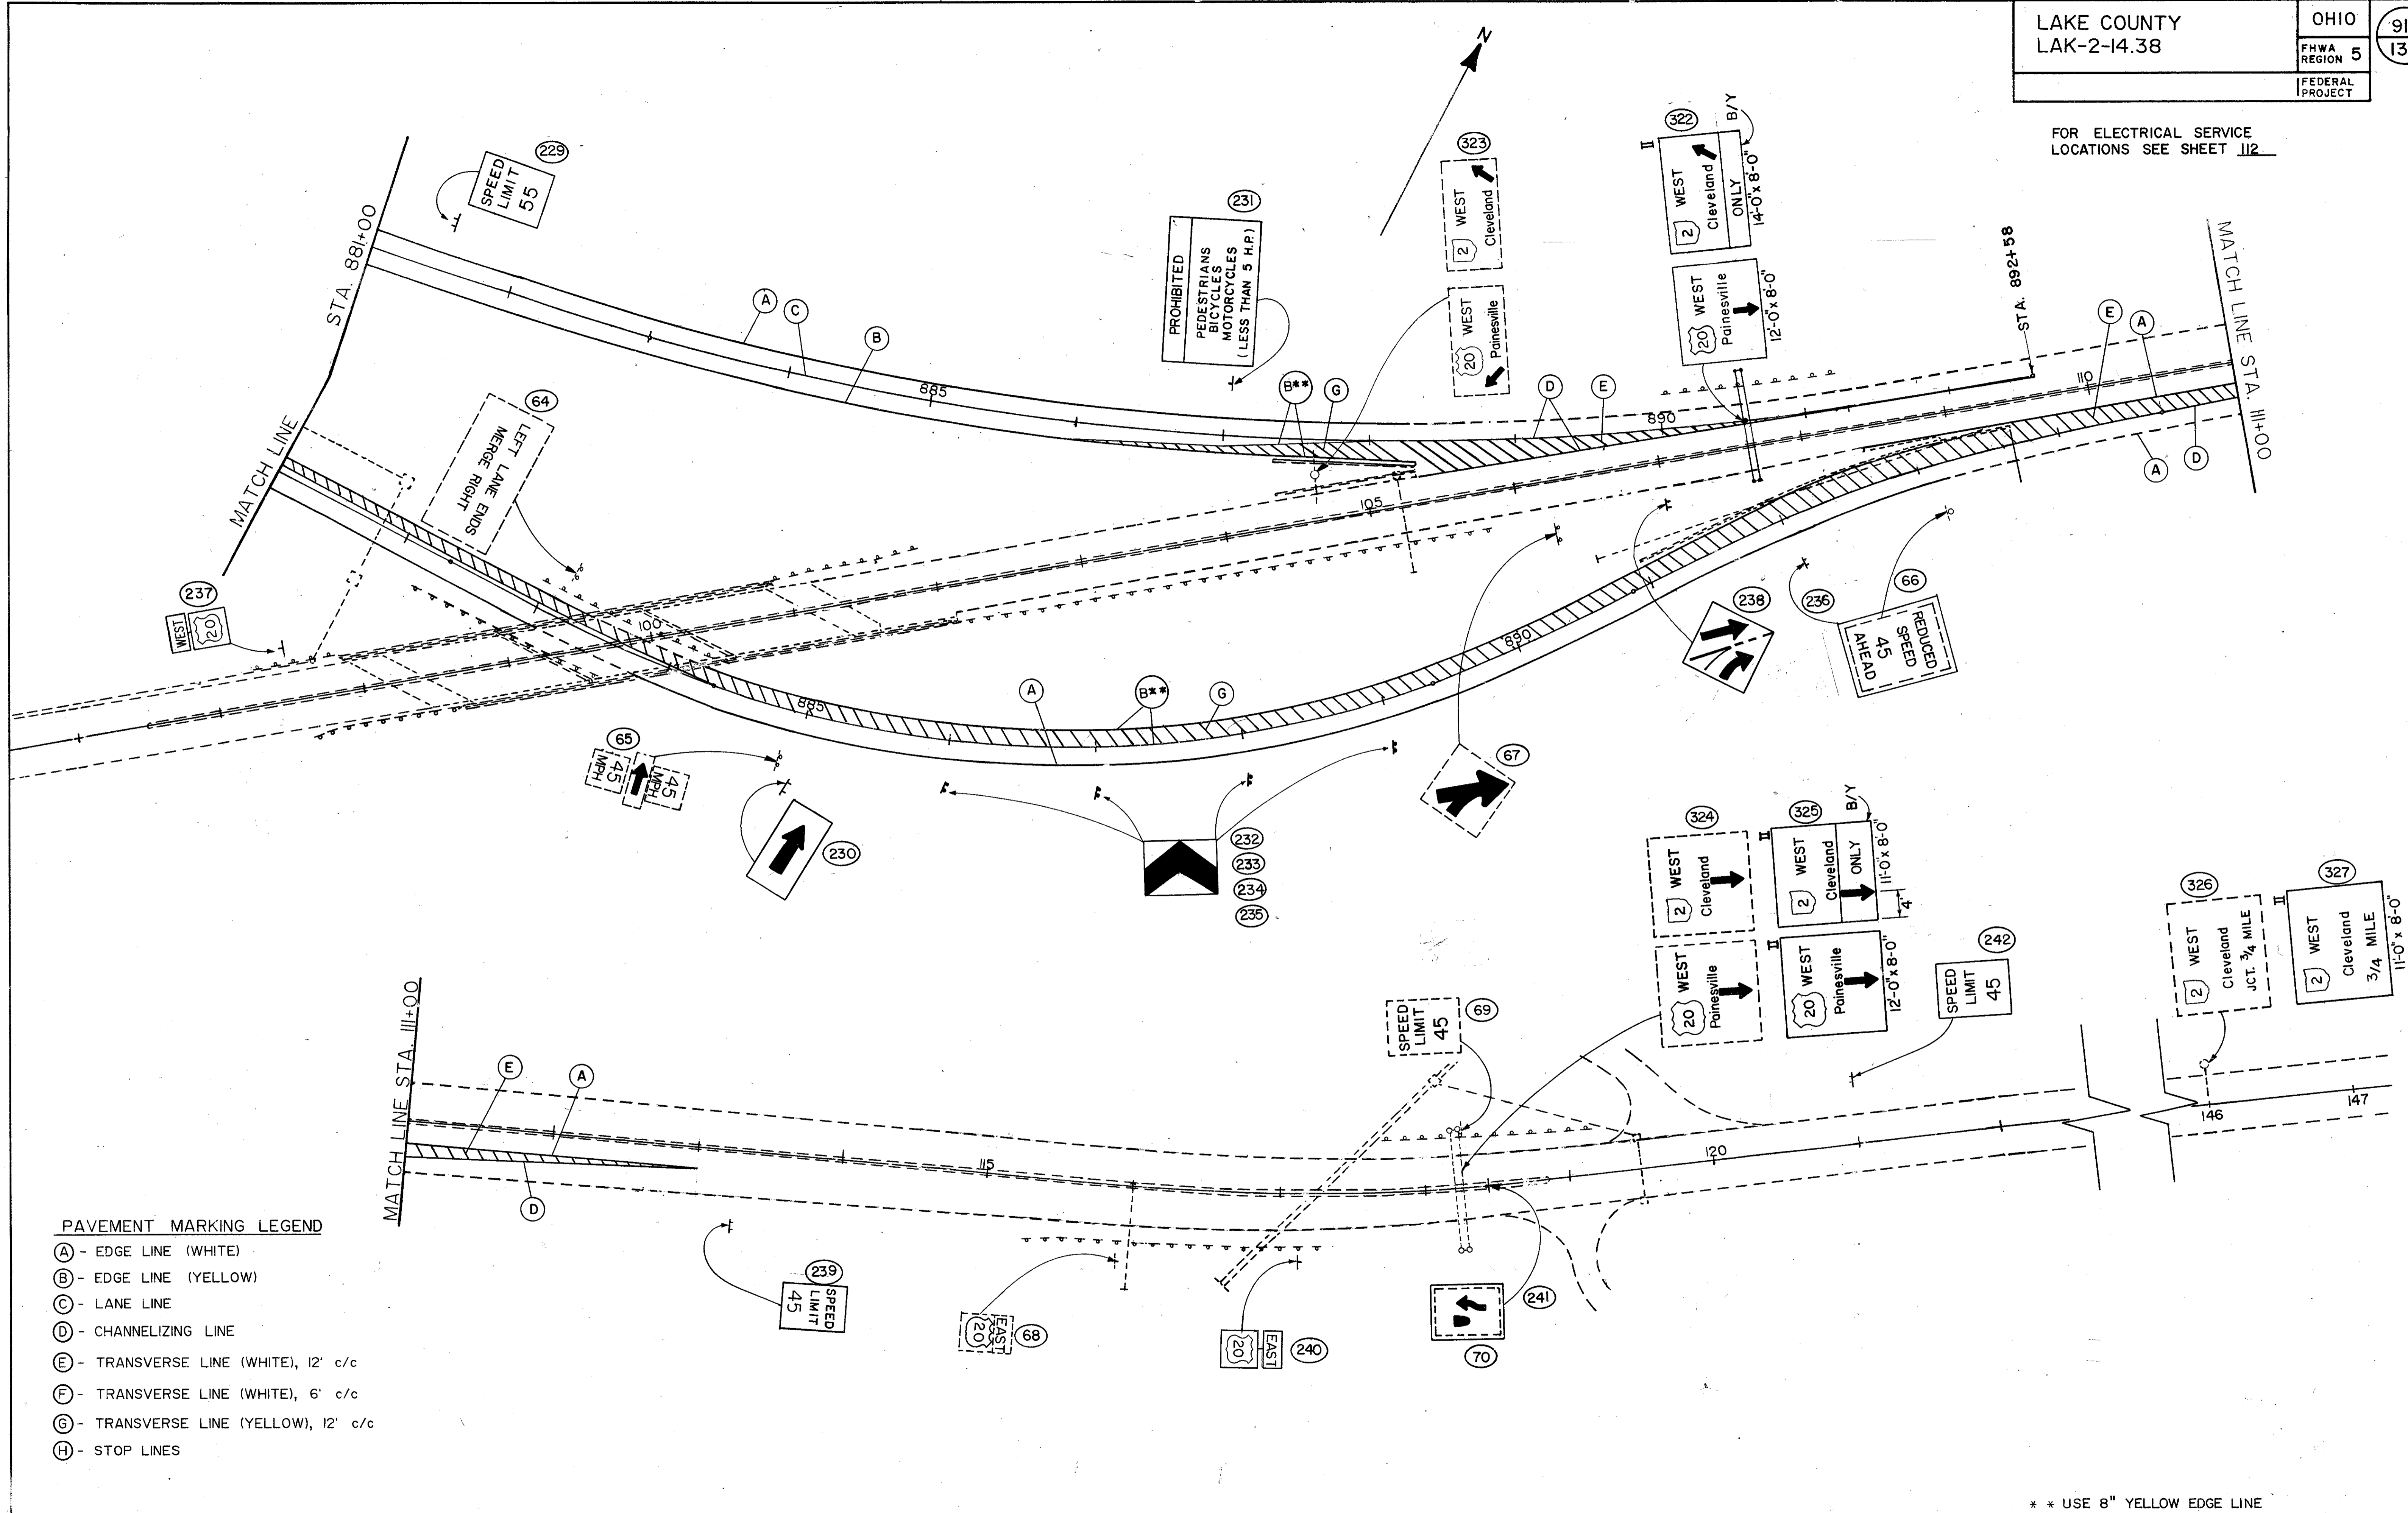

PAVEMENT MARKING LEGEND

- (A) - EDGE LINE (WHITE)
- (B) - EDGE LINE (YELLOW)
- (C) - LANE LINE
- (D) - CHANNELIZING LINE
- (E) - TRANSVERSE LINE (WHITE), 12' c/c
- (F) - TRANSVERSE LINE (WHITE), 6' c/c
- (G) - TRANSVERSE LINE (YELLOW), 12' c/c
- (H) - STOP LINES

** USE 8" YELLOW EDGE LINE