




NOTE: USE LEVEL III GUIDELINES FOR LEGENDS

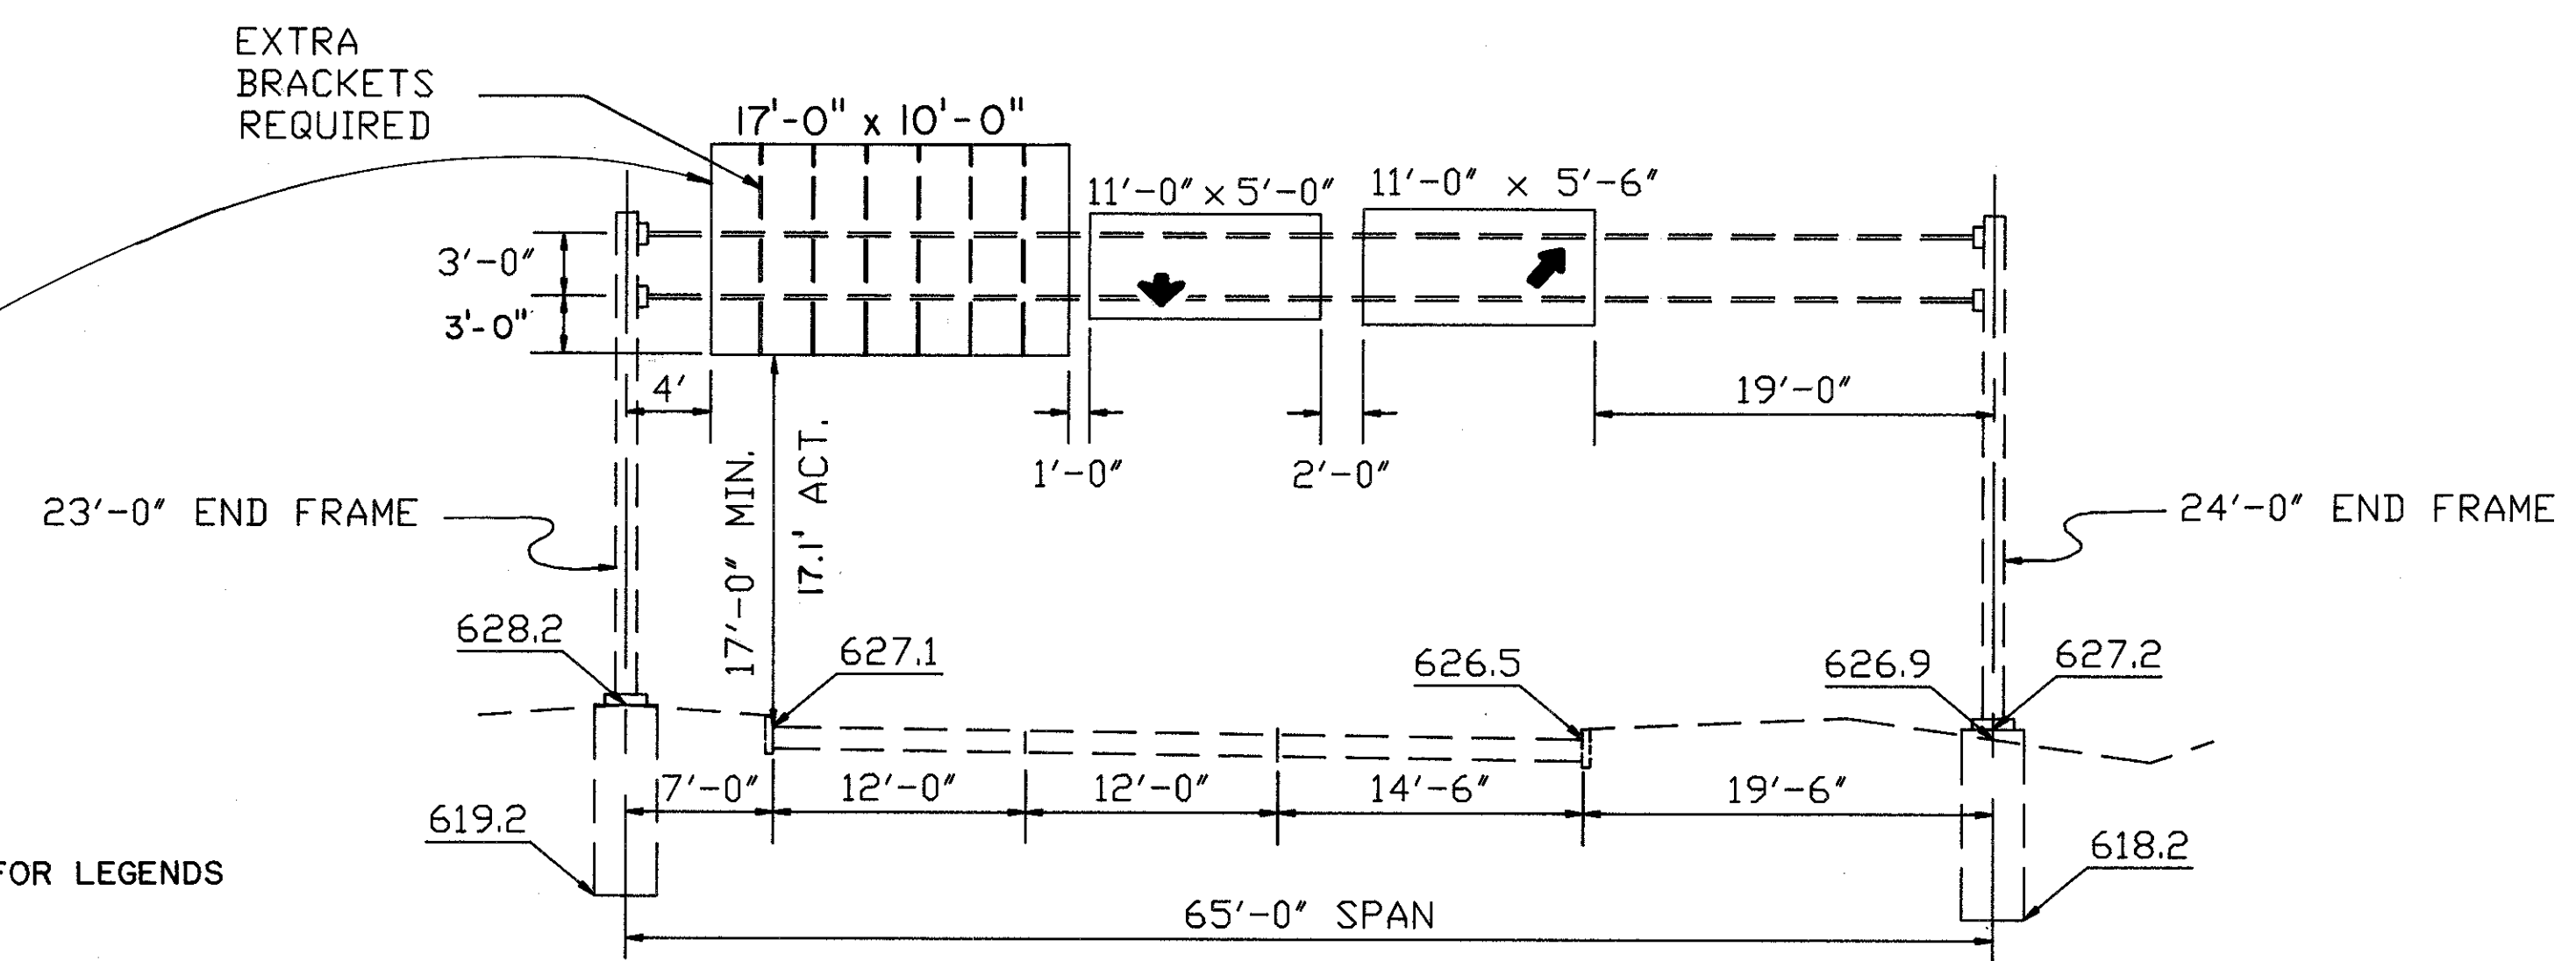


OVERHEAD SIGN NO. 311
STA. 31+50 S.R. 283 (W.B.)
EXISTING TYPE 7.4 DES.# 1
BRACKET SPACING
14 ⁵/₈, 38", 37 ³/₈, 50", 49 ³/₈, 14 ⁵/₈"

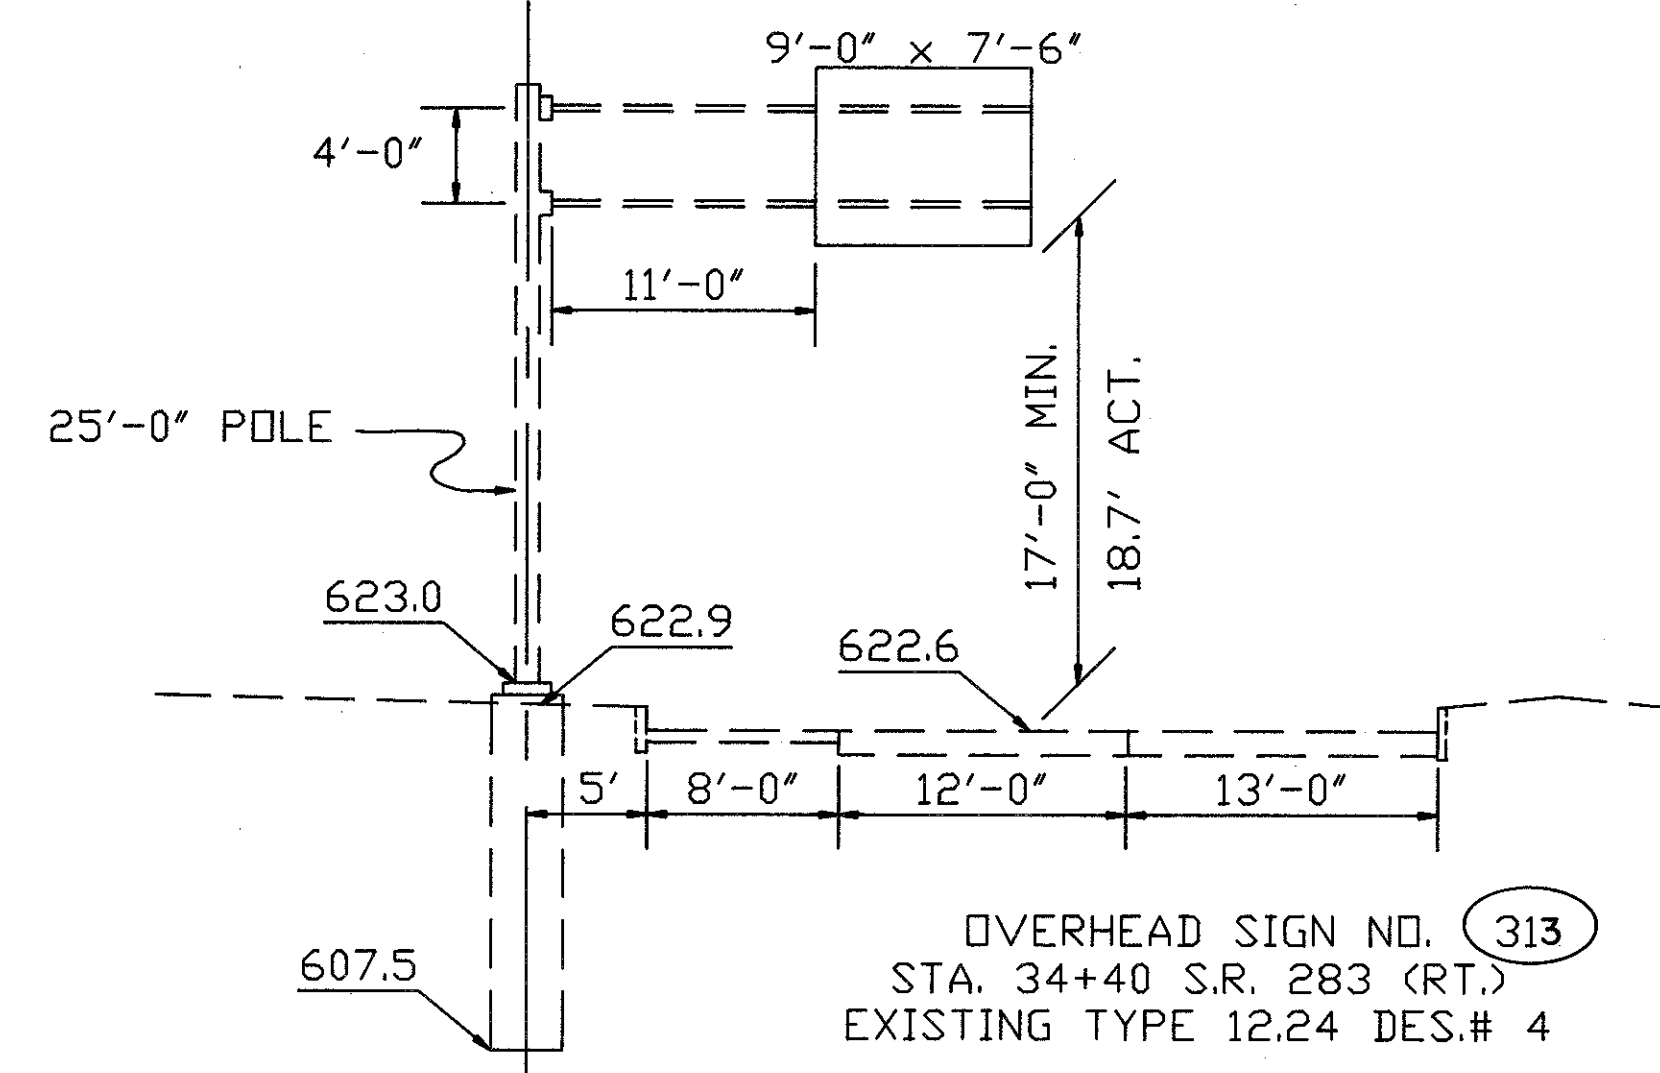

OVERHEAD SIGN NO. 313
STA. 34+40 S.R. 283 (RT.)
EXISTING TYPE 12.24 DES.# 4

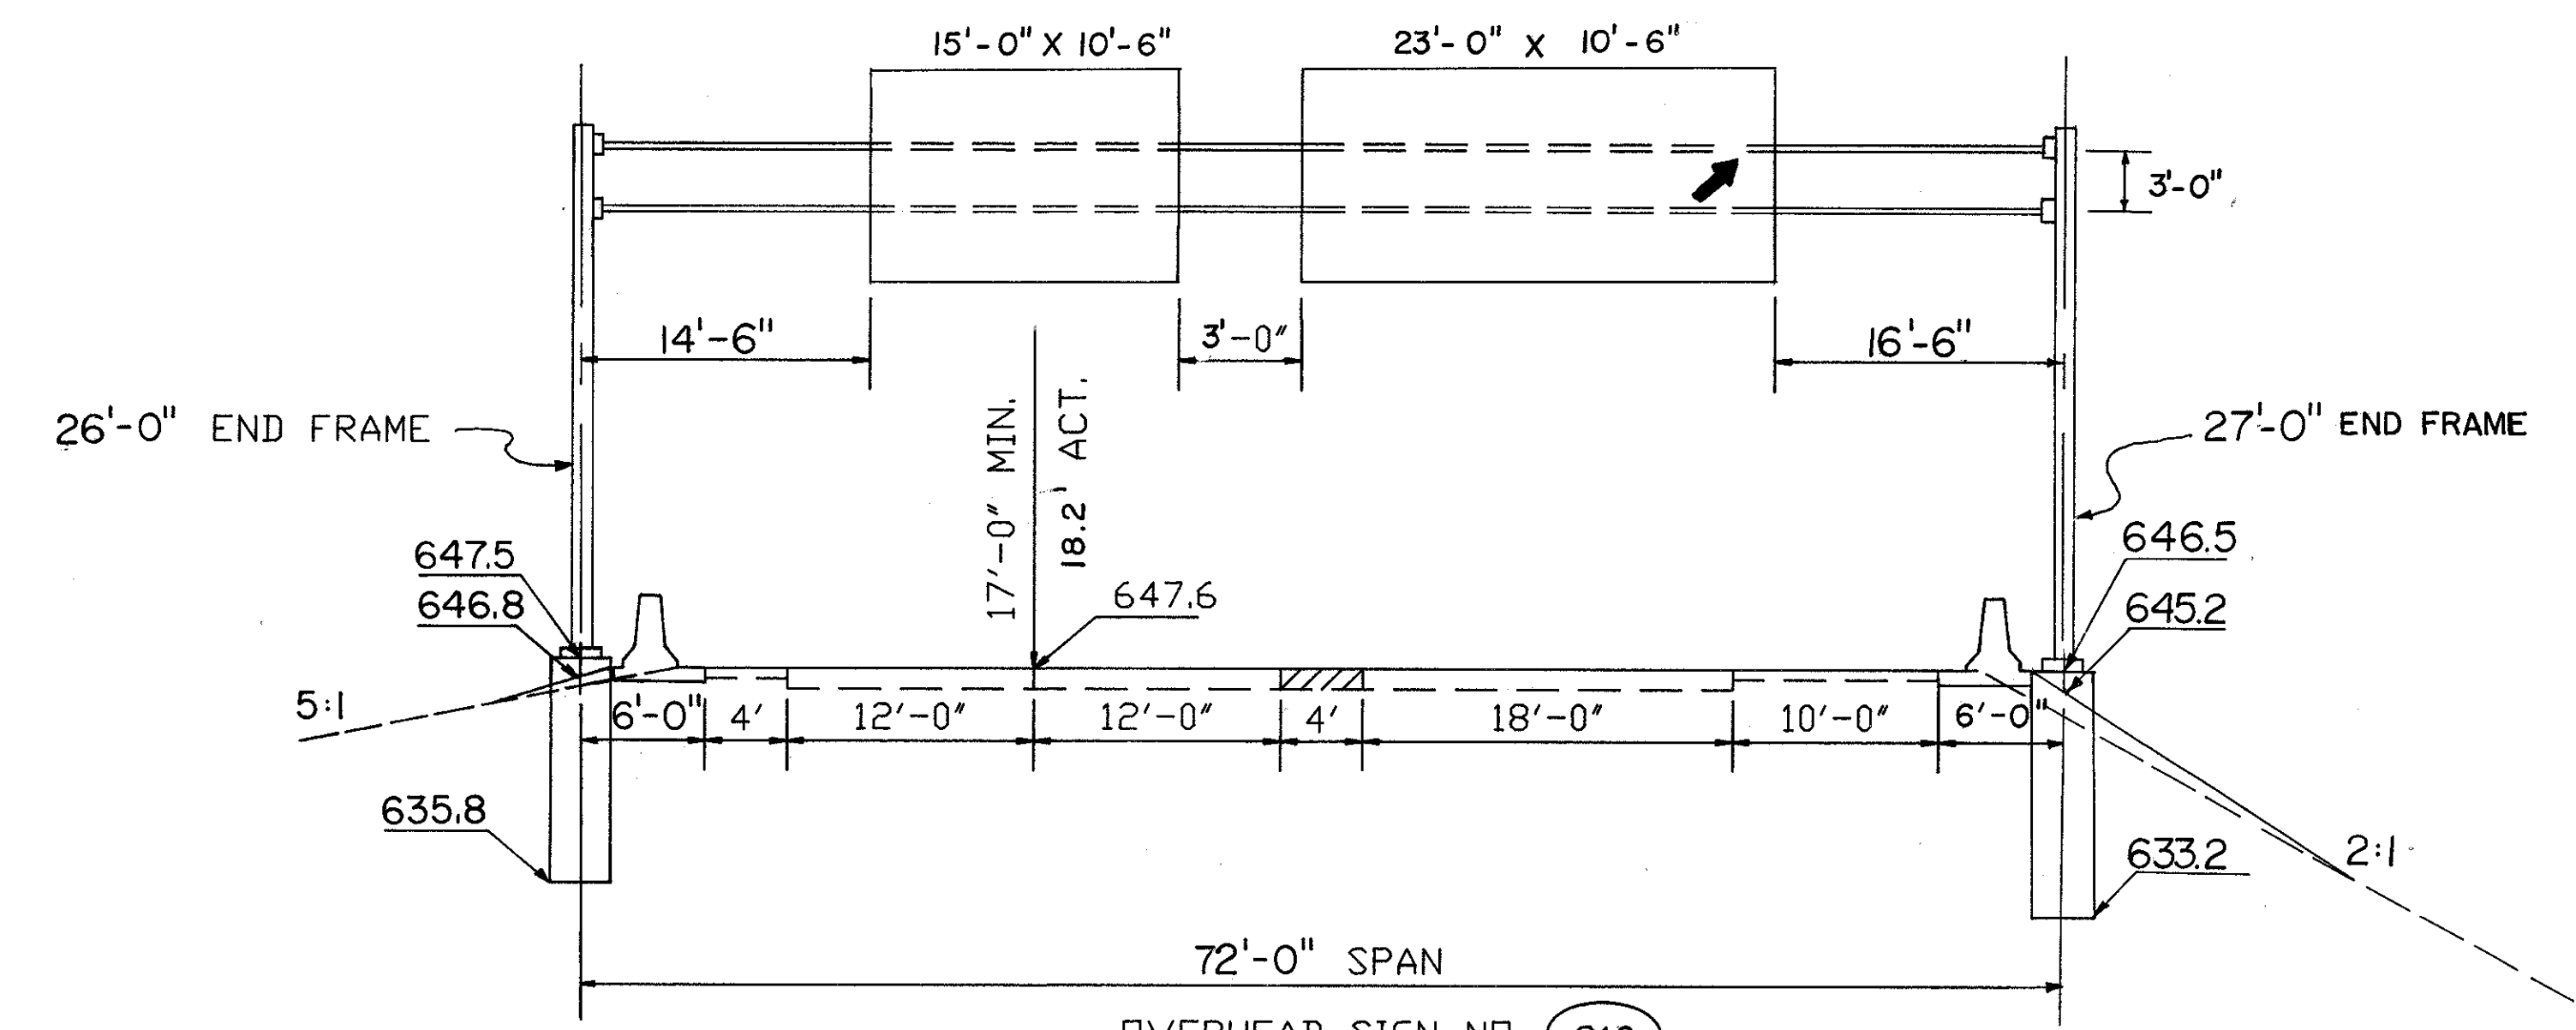

OVERHEAD SIGN NO. 316
STA. 693+35 S.R. 2 (W.B.)
TYPE 7.65 DES.# 6

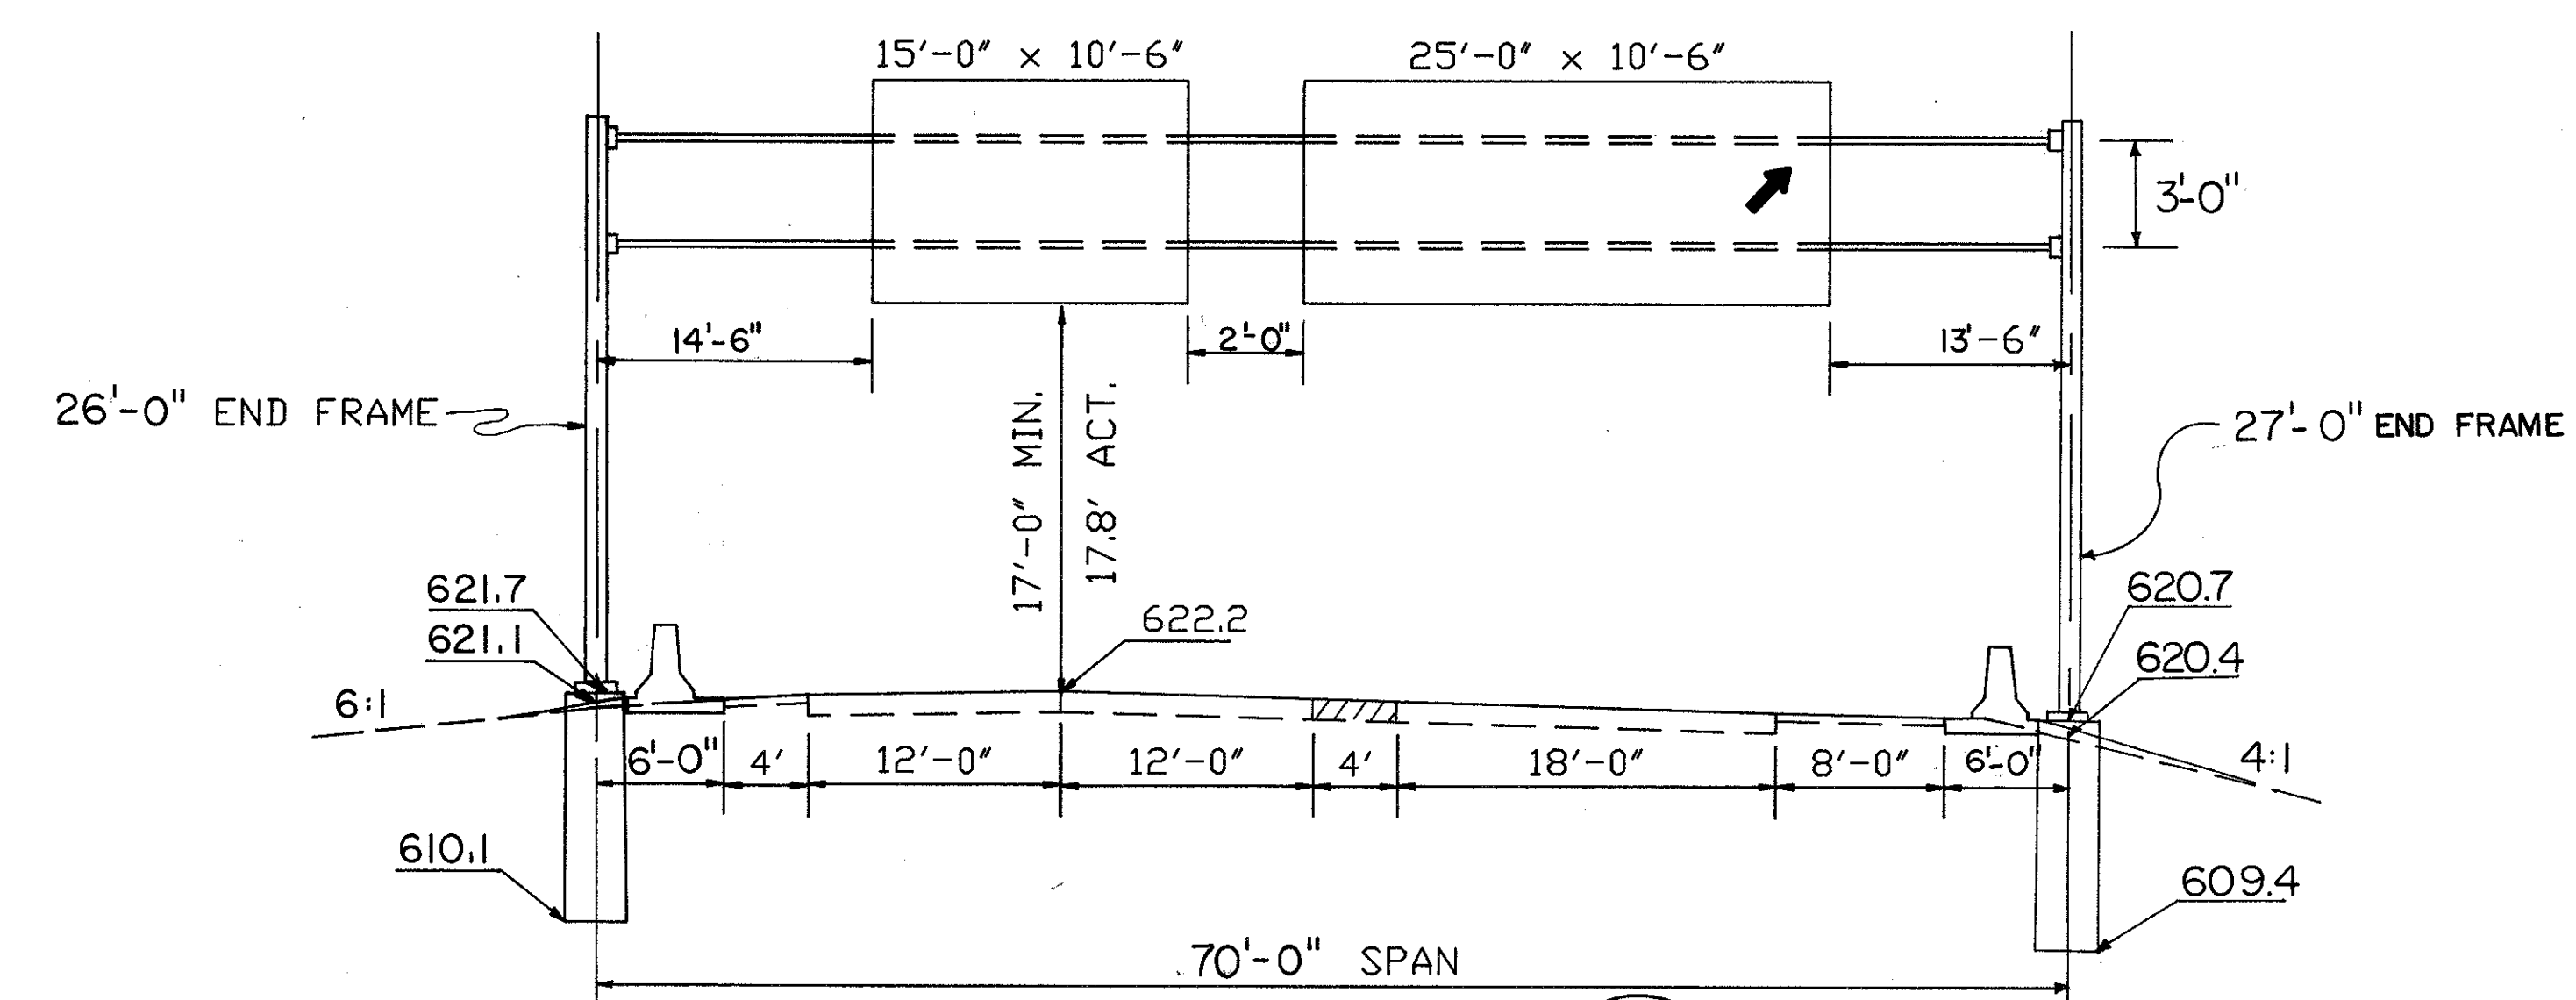

OVERHEAD SIGN NO. 317
STA. 815+70 S.R. 2 (E.B.)
TYPE 7.65 DES.# 6