
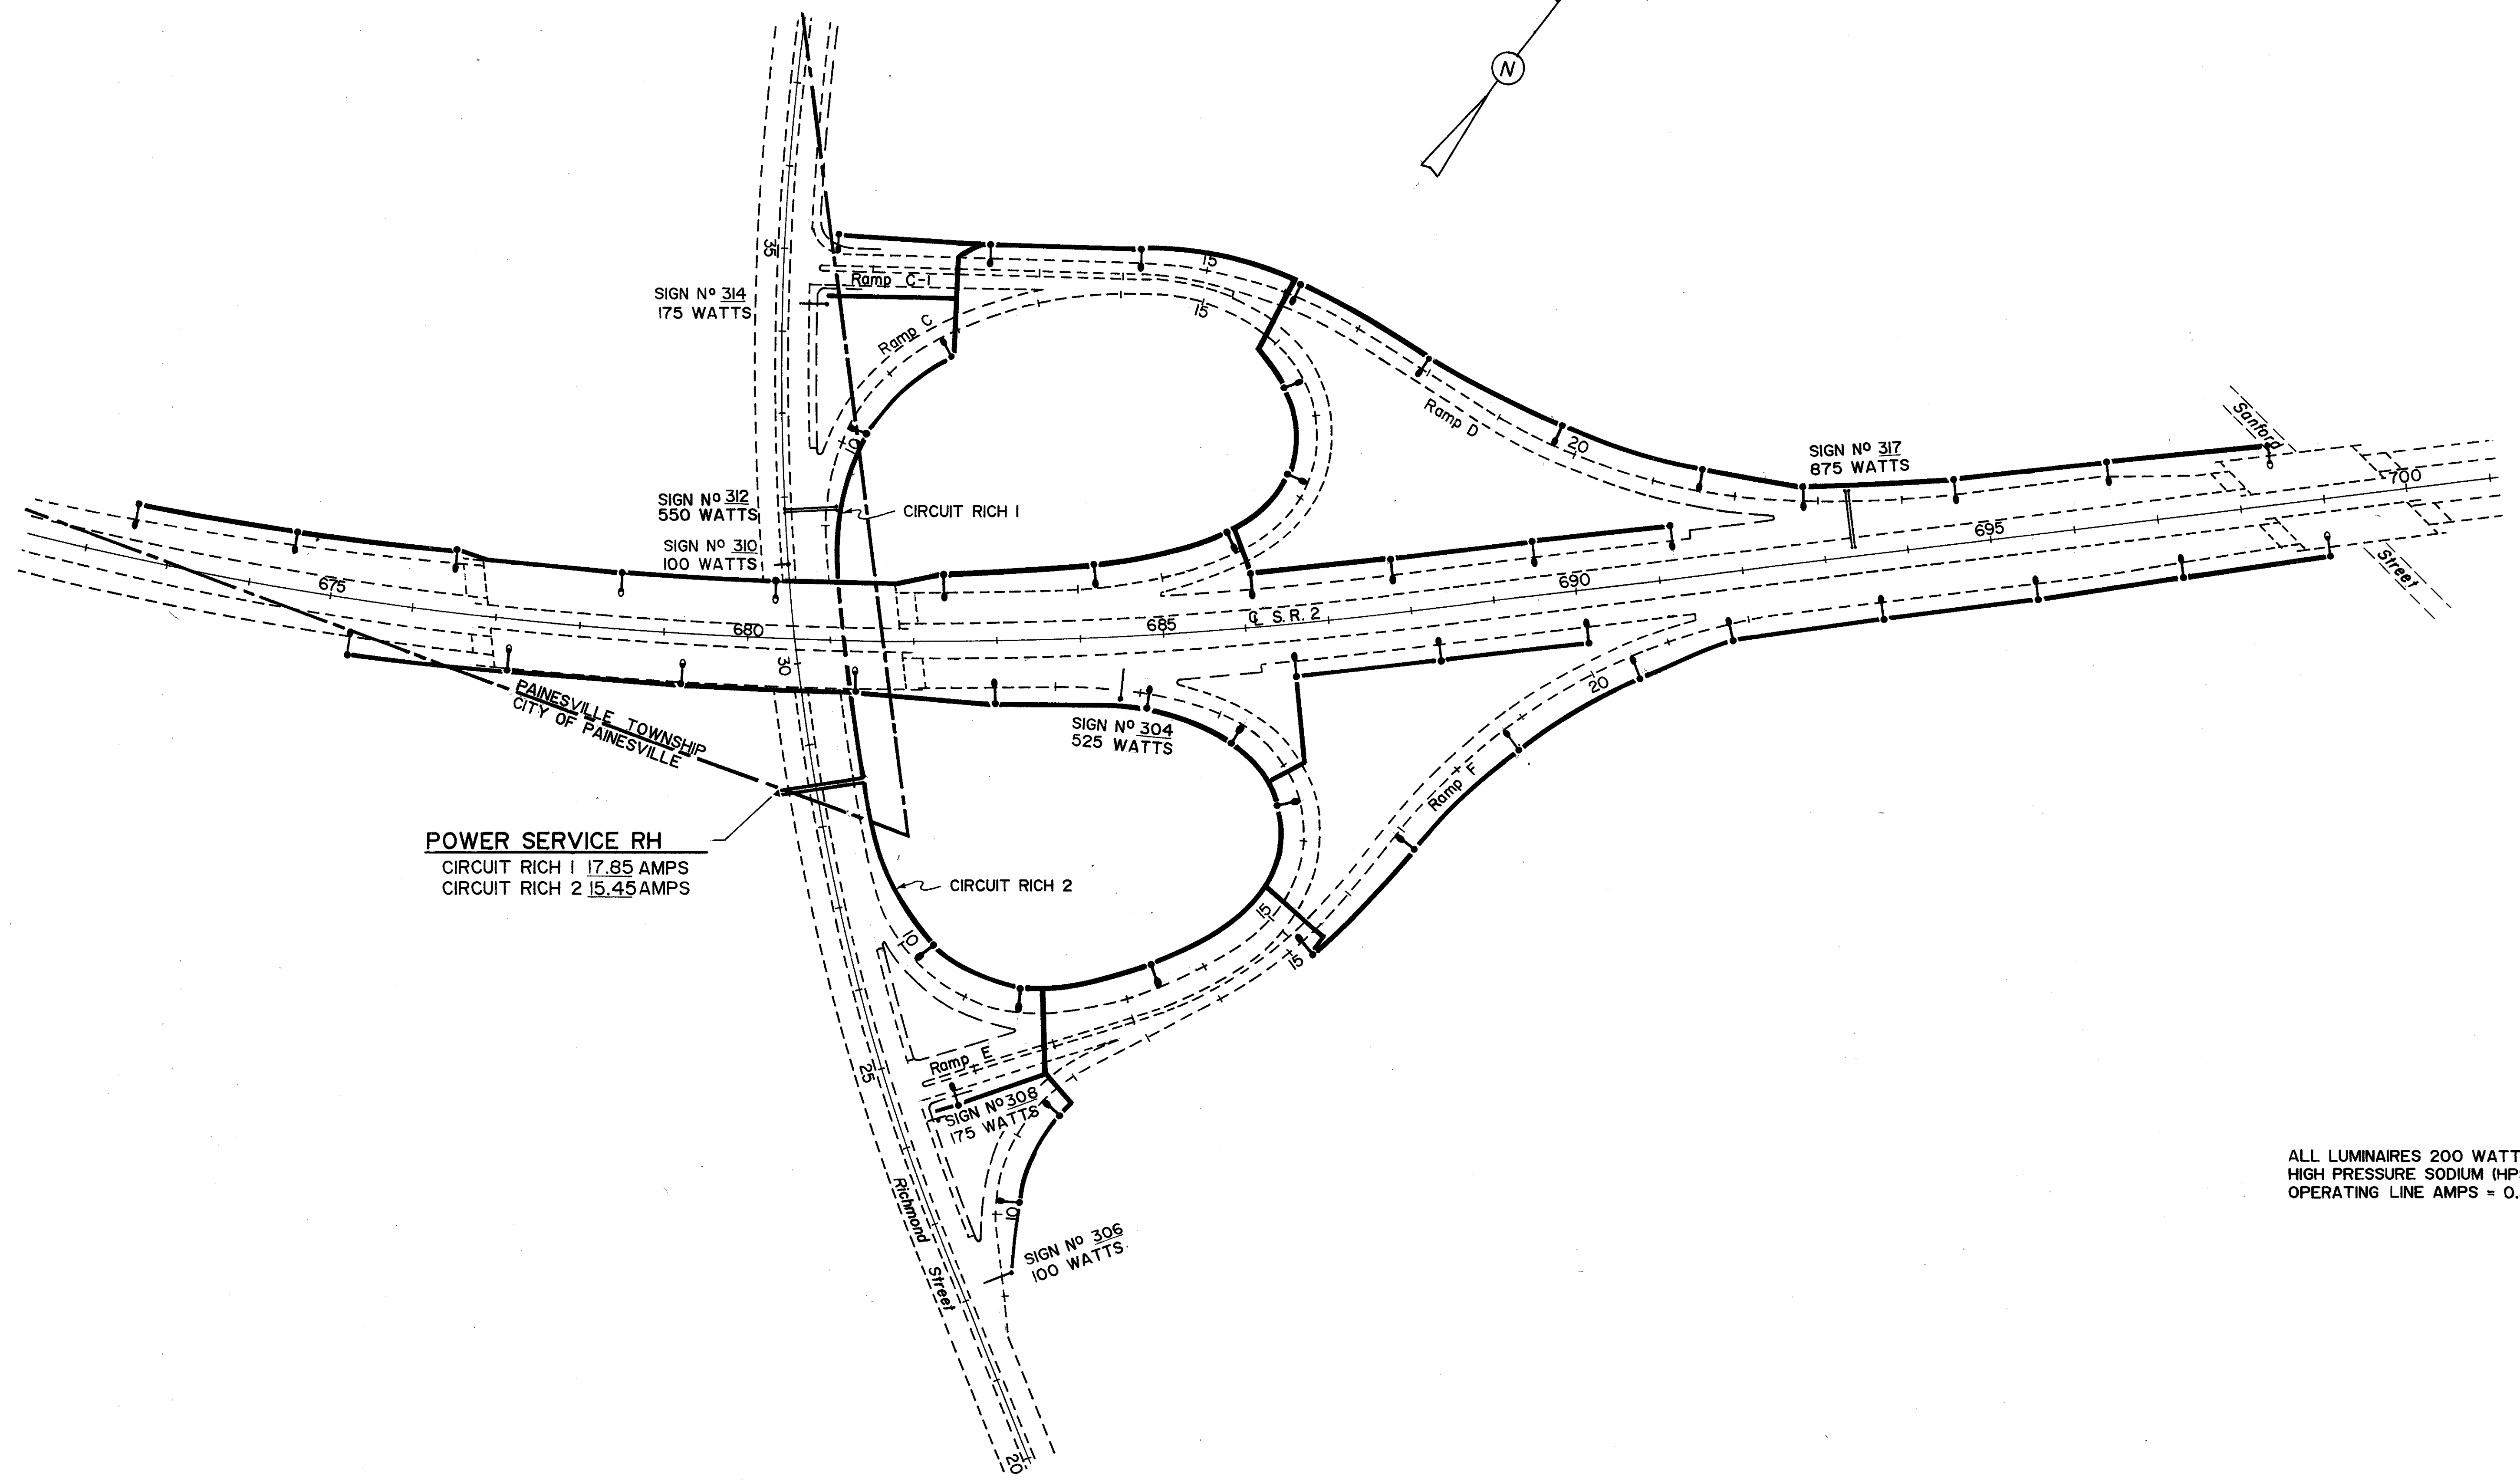


# SCHEMATIC PLAN AND CIRCUIT MAP

LAKE COUNTY LAK-2-14.38	OHIO FHWA REGION 5	102 138
FEDERAL PROJECT		

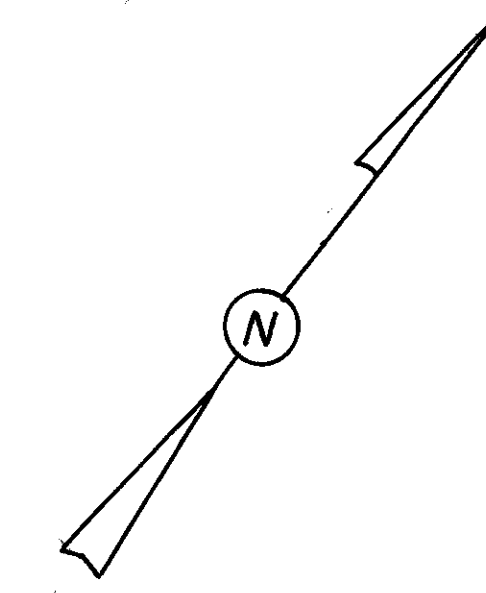

**POWER SERVICE RH**  
 CIRCUIT RICH 1 17.85 AMPS  
 CIRCUIT RICH 2 15.45 AMPS

ALL LUMINAIRES 200 WATT  
 HIGH PRESSURE SODIUM (HPS).  
 OPERATING LINE AMPS = 0.53 EACH