


TYPICAL LANE CLOSURE DETAIL

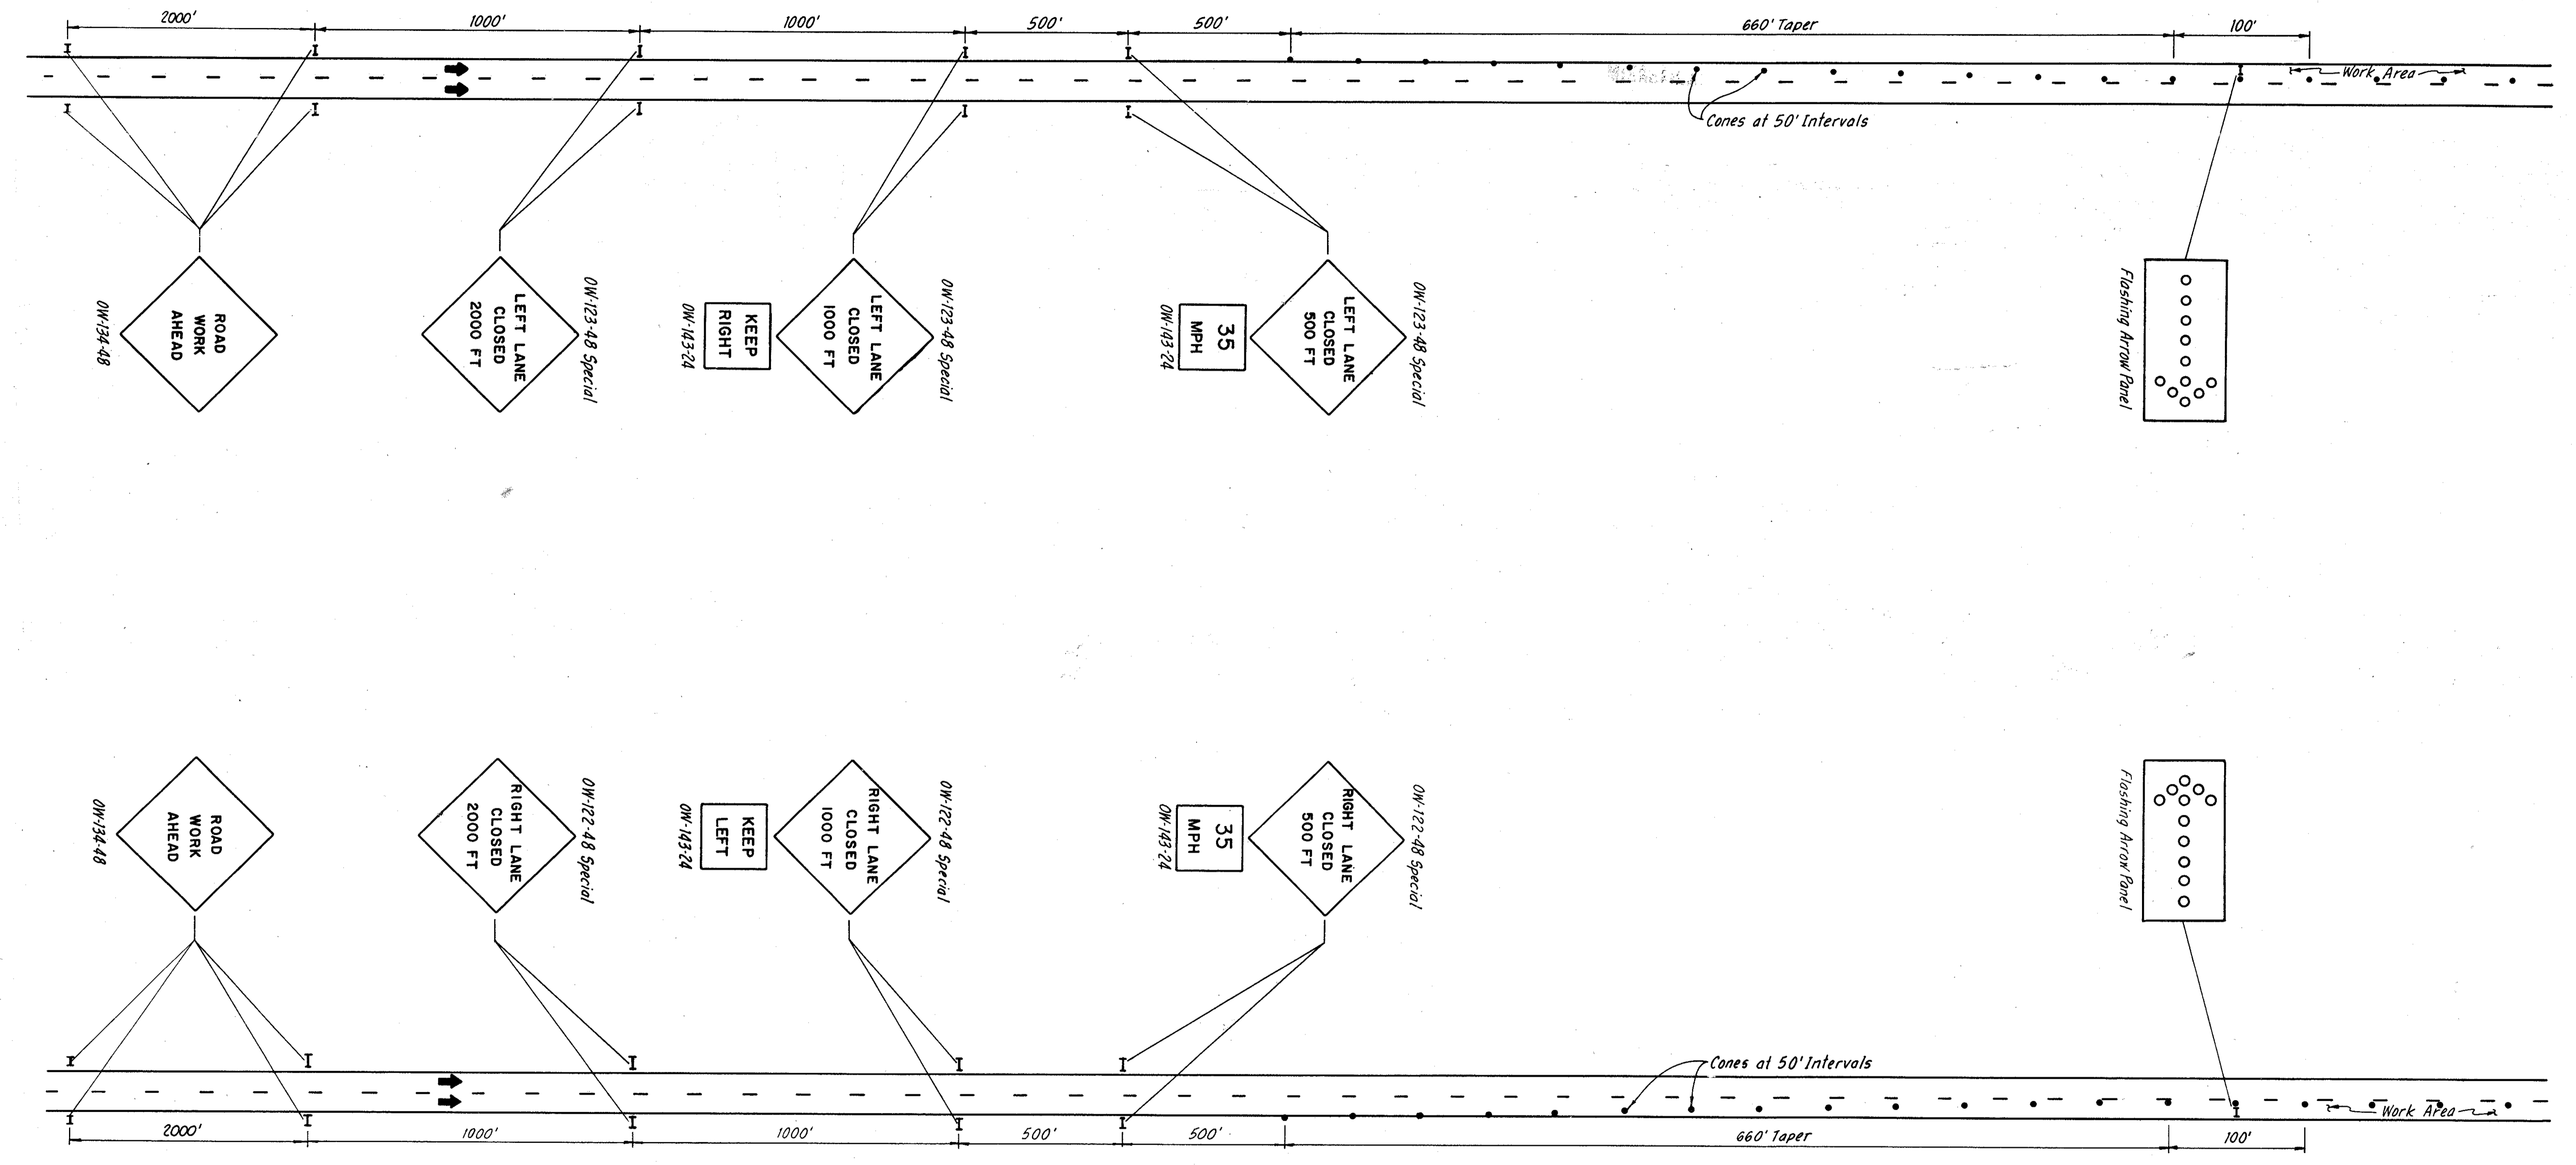

23.51-5:00