

STATE OF OHIO
DEPARTMENT OF TRANSPORTATION
LAK-2-3.32
CITIES OF EASTLAKE,
WILLOUGHBY, MENTOR
LAKE COUNTY

PROJECT DESCRIPTION

THE PROJECT INCLUDES THE RECONSTRUCTION AND REHABILITATION OF 4.5 MILES OF STATE ROUTE 2 IN LAKE COUNTY. THE WORK INCLUDES RECONSTRUCTION, REHABILITATION AND WIDENING OF THE PAVEMENT, BRIDGE REPLACEMENTS AND REHABILITATION, DRAINAGE REHABILITATION, NEW TRAFFIC CONTROL DEVICES AND ENVIRONMENTAL DOCUMENTATION.

PROJECT EARTH DISTURBED AREA: 203.0 ACRES
ESTIMATED CONTRACTOR EARTH DISTURBED AREA: 17.5 ACRES
NOTICE OF INTENT EARTH DISTURBED AREA: 220.5 ACRES

LIMITED ACCESS

THIS IMPROVEMENT IS ESPECIALLY DESIGNED FOR THROUGH TRAFFIC AND HAS BEEN DECLARED A LIMITED ACCESS HIGHWAY OR FREEWAY BY ACTION OF THE DIRECTOR IN ACCORDANCE WITH THE PROVISIONS OF SECTION 5511.02 OF THE OHIO REVISED CODE.

2008 SPECIFICATIONS



THE STANDARD SPECIFICATIONS OF THE STATE OF OHIO, DEPARTMENT OF TRANSPORTATION, INCLUDING CHANGES AND SUPPLEMENTAL SPECIFICATIONS LISTED IN THE PROPOSAL SHALL GOVERN THIS IMPROVEMENT.

I HEREBY APPROVE THESE PLANS AND DECLARE THAT THE MAKING OF THIS IMPROVEMENT WILL NOT REQUIRE THE CLOSING TO TRAFFIC OF THE HIGHWAY AND THAT PROVISIONS FOR THE MAINTENANCE AND SAFETY OF TRAFFIC WILL BE AS SET FORTH ON THE PLANS AND ESTIMATES.

UNDER AUTHORITY OF SECTION 4511.21, DIVISION (H) OF THE OHIO REVISED CODE, THE REVISED PRIMA FACIE SPEED LIMITS AS INDICATED HEREIN ARE DETERMINED TO BE REASONABLE AND SAFE, AND ARE HEREBY ESTABLISHED FOR THE DURATION OF THIS PROJECT. THE PRIMA FACIE SPEED LIMIT OR LIMITS HEREBY ESTABLISHED SHALL BECOME EFFECTIVE WHEN APPROPRIATE SIGNS GIVING NOTICE THEREOF ARE ERECTED.

APPROVED *[Signature]*
DATE 7/2/08 DISTRICT DEPUTY DIRECTOR

APPROVED *[Signature]*
DATE 8-6-08 DIRECTOR, DEPARTMENT OF TRANSPORTATION

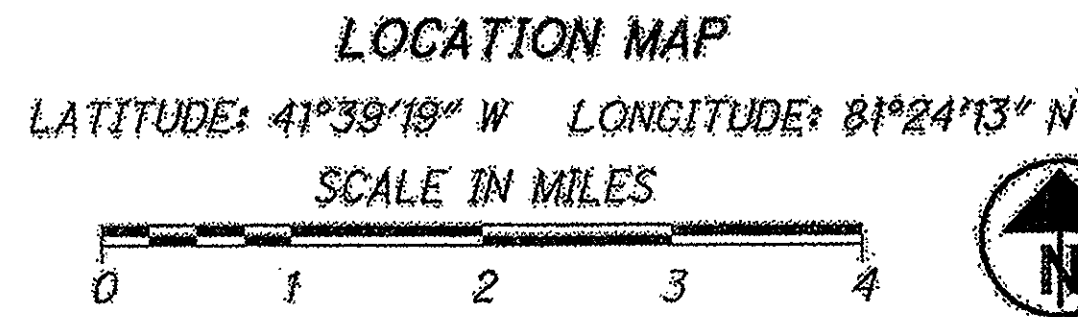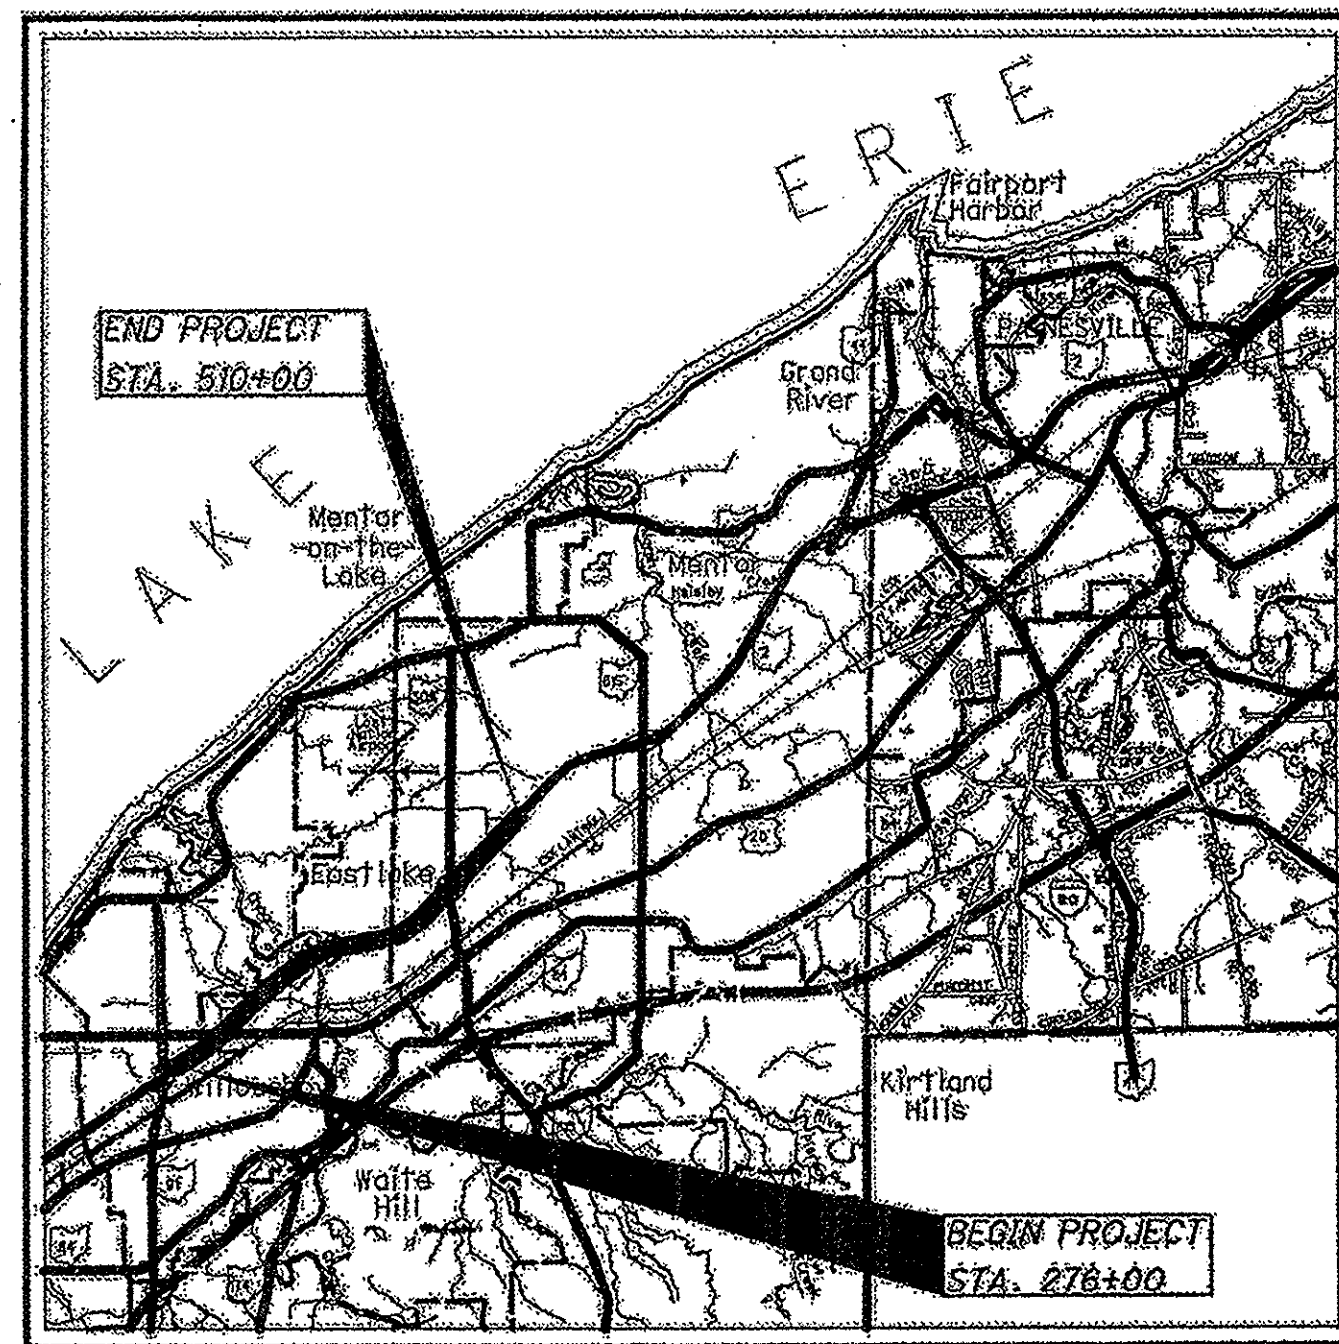

PORTION TO BE IMPROVED
INTERSTATE & DIVIDED HIGHWAY
UNDIVIDED STATE & FEDERAL ROUTES
OTHER ROADS

DESIGN DESIGNATION

SEE SHEET 2

DESIGN EXCEPTIONS 08/08/2006 APPROVAL
SR 2 SHOULDER WIDTHS

INDEX OF SHEETS:

VOLUME 1

TITLE SHEET
DESIGN DESIGNATIONS
SCHEMATIC PLAN
CENTERLINE REFERENCES
TYPICAL SECTIONS-S.R. 2
TYPICAL SECTIONS-RAMPS
TYPICAL SECTIONS-SIDE ROADS
GENERAL NOTES
MAINTENANCE OF TRAFFIC
GENERAL SUMMARIES
SUBSUMMARIES
SITE PLAN
PLAN & PROFILE-S.R. 2
CROSS-SECTIONS-S.R. 2

VOLUME 2

PLAN & PROFILE-S.R. 91-RAMP A
CROSS-SECTIONS-RAMP A
PLAN & PROFILE-S.R. 91-RAMP B
CROSS-SECTIONS-RAMP B
PLAN & PROFILE-S.R. 640-RAMP A
CROSS-SECTIONS-RAMP A
PLAN & PROFILE-S.R. 640-RAMP D
CROSS-SECTIONS-RAMP D
PLAN & PROFILE-S.R. 640 - RAMP E
CROSS-SECTIONS-RAMP E
PLAN & PROFILE-S.R. 640-RAMP H
CROSS-SECTIONS-RAMP H
PLAN & PROFILE-LOST NATION RD.-RAMP A
CROSS-SECTIONS-RAMP A
PLAN & PROFILE-LOST NATION RD.-RAMP B
CROSS-SECTIONS-RAMP B
PLAN & PROFILE-LOST NATION RD.-RAMP D
CROSS-SECTIONS-RAMP D
PLAN & PROFILE-LOST NATION RD.-RAMP E
CROSS-SECTIONS-RAMP E
PLAN & PROFILE-LOST NATION RD.-RAMP F
CROSS-SECTIONS-RAMP F
PLAN & PROFILE-LOST NATION RD.-RAMP B/F

VOLUME 3

CROSS-SECTIONS-RAMP B/F
PLAN & PROFILE-S.R. 306-RAMP I
CROSS-SECTIONS-RAMP I
PLAN & PROFILE-S.R. 306-RAMP K
CROSS-SECTIONS-RAMP K
PLAN & PROFILE-S.R. 306-RAMP N
CROSS-SECTIONS-RAMP N
PLAN & PROFILE-S.R. 306-RAMP O
CROSS-SECTIONS-RAMP O
PLAN & PROFILE-S.R. 91
CROSS-SECTIONS
PLAN & PROFILE-S.R. 640
CROSS-SECTIONS
PLAN & PROFILE-LAKELAND BLVD.
CROSS-SECTIONS
PLAN & PROFILE-LOST NATION RD.
CROSS-SECTIONS
PLAN & PROFILE-ST. CLAIR ST.
CROSS-SECTIONS
PLAN & PROFILE-RIVERSIDE COMMONS DR.
CROSS-SECTIONS
PLAN & PROFILE-S.R. 306
CROSS-SECTIONS
SUPER ELEVATION TABLES
INTERCHANGE GRADING PLANS
INTERCHANGE PAVEMENT DETAILS
INTERSECTION DETAILS
DRIVE SUBSUMMARY
DRIVE DETAILS
DRAINAGE SUBSUMMARIES
CULVERT DETAILS
DRAINAGE PLAN & PROFILES
DRAINAGE DETAILS
UNDERDRAIN DETAILS
UNDERDRAIN SUBSUMMARIES
WATER QUALITY BMP DETAILS
UNDERDRAIN CONNECTION DETAILS
RETAINING WALLS DETAILS

VOLUME 4

STRUCTURES (OVER 20')
LAK-2-0363 L&R
LAK-2-0395
LAK-2-0400 L&R
LAK-2-0486 L&R
LAK-2-0530 L&R
LAK-2-0530 N
LAK-2-0542
LAK-2-0760 L&R
RIGHT-OF-WAY

* SHEETS NOT INCLUDED - 229, 274-277, 462-467, 1305, 1453, 1613, 1672-1679

* ADDED SHEETS - 17A, 17B, 17C, 46A, 46B, 53A, 57A, 190A, 215A, 247A, 365A, 452A, 483A, 514A, 563A, 782A, 837A, 953A, 968A, 968B, 976A, 976B, 1030A, 1030B, 1068A, 1203A, 1332A, 1394A, 1618A

UNDERGROUND UTILITIES

CONTACT BOTH SERVICES
CALL TWO WORKING DAYS
BEFORE YOU DIG

CALL 1-800-362-2764 (TOLL FREE)

OHIO UTILITIES PROTECTION SERVICE
NON-MEMBERS
MUST BE CALLED DIRECTLY

OIL & GAS PRODUCERS PROTECTIVE
SERVICE CALL: 1-800-925-0988

SPECIAL PROVISIONS	STANDARD CONSTRUCTION DRAWINGS															
	AS-1-81	7/19/02	BR-2-98	7/19/02	GR-4.2	1/19/07	HL-50.21	1/19/07	MT-97.12	9/05/06	PCB-91	7/19/02	TC-41.10	10/19/07	TC-85.20	5/01/00
401 WATER QUALITY CERTIFICATION	BP-1.1	7/28/00	DM-1.1	4/21/06	GR-5.1	4/18/03	HL-60.11	1/19/07	MT-98.10	10/19/07	PSID-1	4/20/07	TC-41.20	1/19/01	XPE-1-90	7/19/02
	BP-2.1	7/16/04	DM-1.2	10/21/05	GR-5.2	1/16/04	HL-60.12	10/19/07	MT-98.11	10/19/07	RM-1.1	4/21/06	TC-41.41	1/19/01	WG-1.2	4/21/06
ASBESTOS NOTIFICATION OF DEMOLITION SP 832 (05-20-2008)	BP-2.2	7/16/04	DM-1.4	4/21/06	GR-6.1	4/18/03	HL-60.31	1/19/07	MT-98.20	10/19/07	RM-3.1	4/18/03	TC-41.50	1/19/07		
	BP-2.3	7/16/04	DM-2.1	7/20/01					MT-98.22	10/19/07	RM-4.2	10/19/07	TC-42.10	1/19/07		
	BP-2.5	7/28/00	DM-4.1	7/19/02	GSD-1-96	7/19/02	HW-2.1	4/21/06	MT-98.28	10/19/07	RM-4.3	1/19/07	TC-42.20	7/16/04		
	BP-3.1	10/19/07	DM-4.3	7/19/02			HW-2.2	4/21/06	MT-98.29	10/19/07	RM-4.4	1/19/07	TC-51.11	4/20/01		
	BP-4.1	7/16/04	DM-4.4	7/19/02	HL-10.11	1/19/04	I-2.1	7/16/05	MT-99.20M	1/30/95	RM-4.5	1/19/07	TC-52.10	1/19/07	800-2008	4/18/08
	BP-5.1	7/28/00	DM-5.1	7/19/02	HL-10.12	1/19/07	I-2.3	7/16/05	MT-100.00	4/19/02	RM-4.6	1/16/04	TC-52.20	1/19/07	802	4/15/05
	BP-7.1	7/19/07			HL-10.13	1/19/07	ICD-1-82	7/19/02	MT-101.20	10/18/02			TC-51.10	1/19/01	816	4/18/08
	BP-9.1	4/16/05	F-1.1	7/16/04	HL-20.11	1/19/07			MT-101.60	9/20/06	SBR-1-99	7/19/02	TC-65.10	1/21/05	832	4/25/06
			F-3.1	7/28/00	HL-20.13	1/19/07	MH-1.2	1/20/06	MT-101.70	10/18/02			TC-66.11	1/21/05	835	4/18/08
			F-3.2	7/16/04	HL-20.14	1/21/05			MT-102.20	9/05/06	SICD-1-96	7/19/02	TC-71.10	1/19/07	836	4/15/05
			F-3.3	7/28/00	HL-30.11	1/21/05			MT-102.30	9/05/06			TC-72.20	1/21/05	837	4/18/08
			F-3.4	7/28/00	HL-30.21	1/19/07	MT-35.10	4/20/01	MT-103.10	10/18/02	TC-7.65	1/19/07	TC-73.10	1/19/01	840	4/18/08
					HL-30.22	1/21/05	MT-95.30	9/05/06	MT-105.11	10/18/02	TC-12.30	1/19/07	TC-81.10	5/01/00	878	4/16/08
					HL-30.31	1/21/05	MT-95.40	10/20/06	MT-110.20	10/18/02	TC-21.10	1/19/07	TC-81.20	1/16/04	898	4/18/08
					HL-30.32	4/19/02	MT-95.50	9/05/06	MT-120.00	3/01/00	TC-21.20	1/19/07	TC-82.10	4/19/02	907	1/19/07
					HL-30.33	1/21/05	MT-95.71	1/19/02			TC-22.10	1/19/07	TC-83.20	1/19/07	937	4/20/07
					HL-40.20	1/19/07	MT-97.10	9/05/06			TC-22.20	1/19/07	TC-85.10	4/19/02	961	10/30/03

ENGINEER'S SEAL
SEE SHEET 2

PLAN PREPARED BY:
ARCADIS
ARCADIS U.S., Inc.
1100 SUPERIOR AVENUE, SUITE 1250
CLEVELAND, OHIO 44114
Tel: 216-781-6177 Fax: 216-781-6243
www.arcadis-us.com

LAK-2-3.32
080597
DIST 12
12/5/2008
PID-13486
7/1/2008 12:30:58 PM
C:\Project\lak\13486\roadway\sheet\13486\13486.dgn

FEDERAL PROJECT NO. E041083
PID NO. 13486
CONSTRUCTION PROJECT NO.
RAILROAD INVOLVEMENT
LAK-2-3.32
1679