

STEVENS BLVD. CURVE DATA

P.I. STA. 23+52.00  
Δ = 15° 02' 32" (RT)  
Dc = 9° 57' 52"  
R = 575.00'  
T = 75.92'  
L = 15.96'  
E = 4.99'

BEN HUR CURVE DATA


P.I. STA. 32+53.55  
Δ = 50° 12' 35" (RT)  
Dc = 21° 37' 16"  
R = 265.00'  
T = 124.16'  
L = 232.23'  
E = 27.62'

SR 2 CURVE DATA

P.I. STA. 336+33.02  
Δ = 8° 08' 16" (RT)  
Dc = 0° 28' 00"  
R = 12,277.67'  
T = 873.37'  
L = 1,743.81'  
E = 31.02'  
  
P.I. STA. 381+42.54  
Δ = 27° 57' 37" (RT)  
Dc = 1° 15' 00"  
R = 4,583.66'  
T = 1,141.15'  
L = 2,236.83'  
E = 139.92'

CSXT RR CURVE DATA

P.I. STA. 25+52.66  
D = 37° 19' 52" (RT)  
Dc = 8° 00' 00"  
R = 716.78'  
T = 242.14'  
L = 466.64'  
E = 39.79'

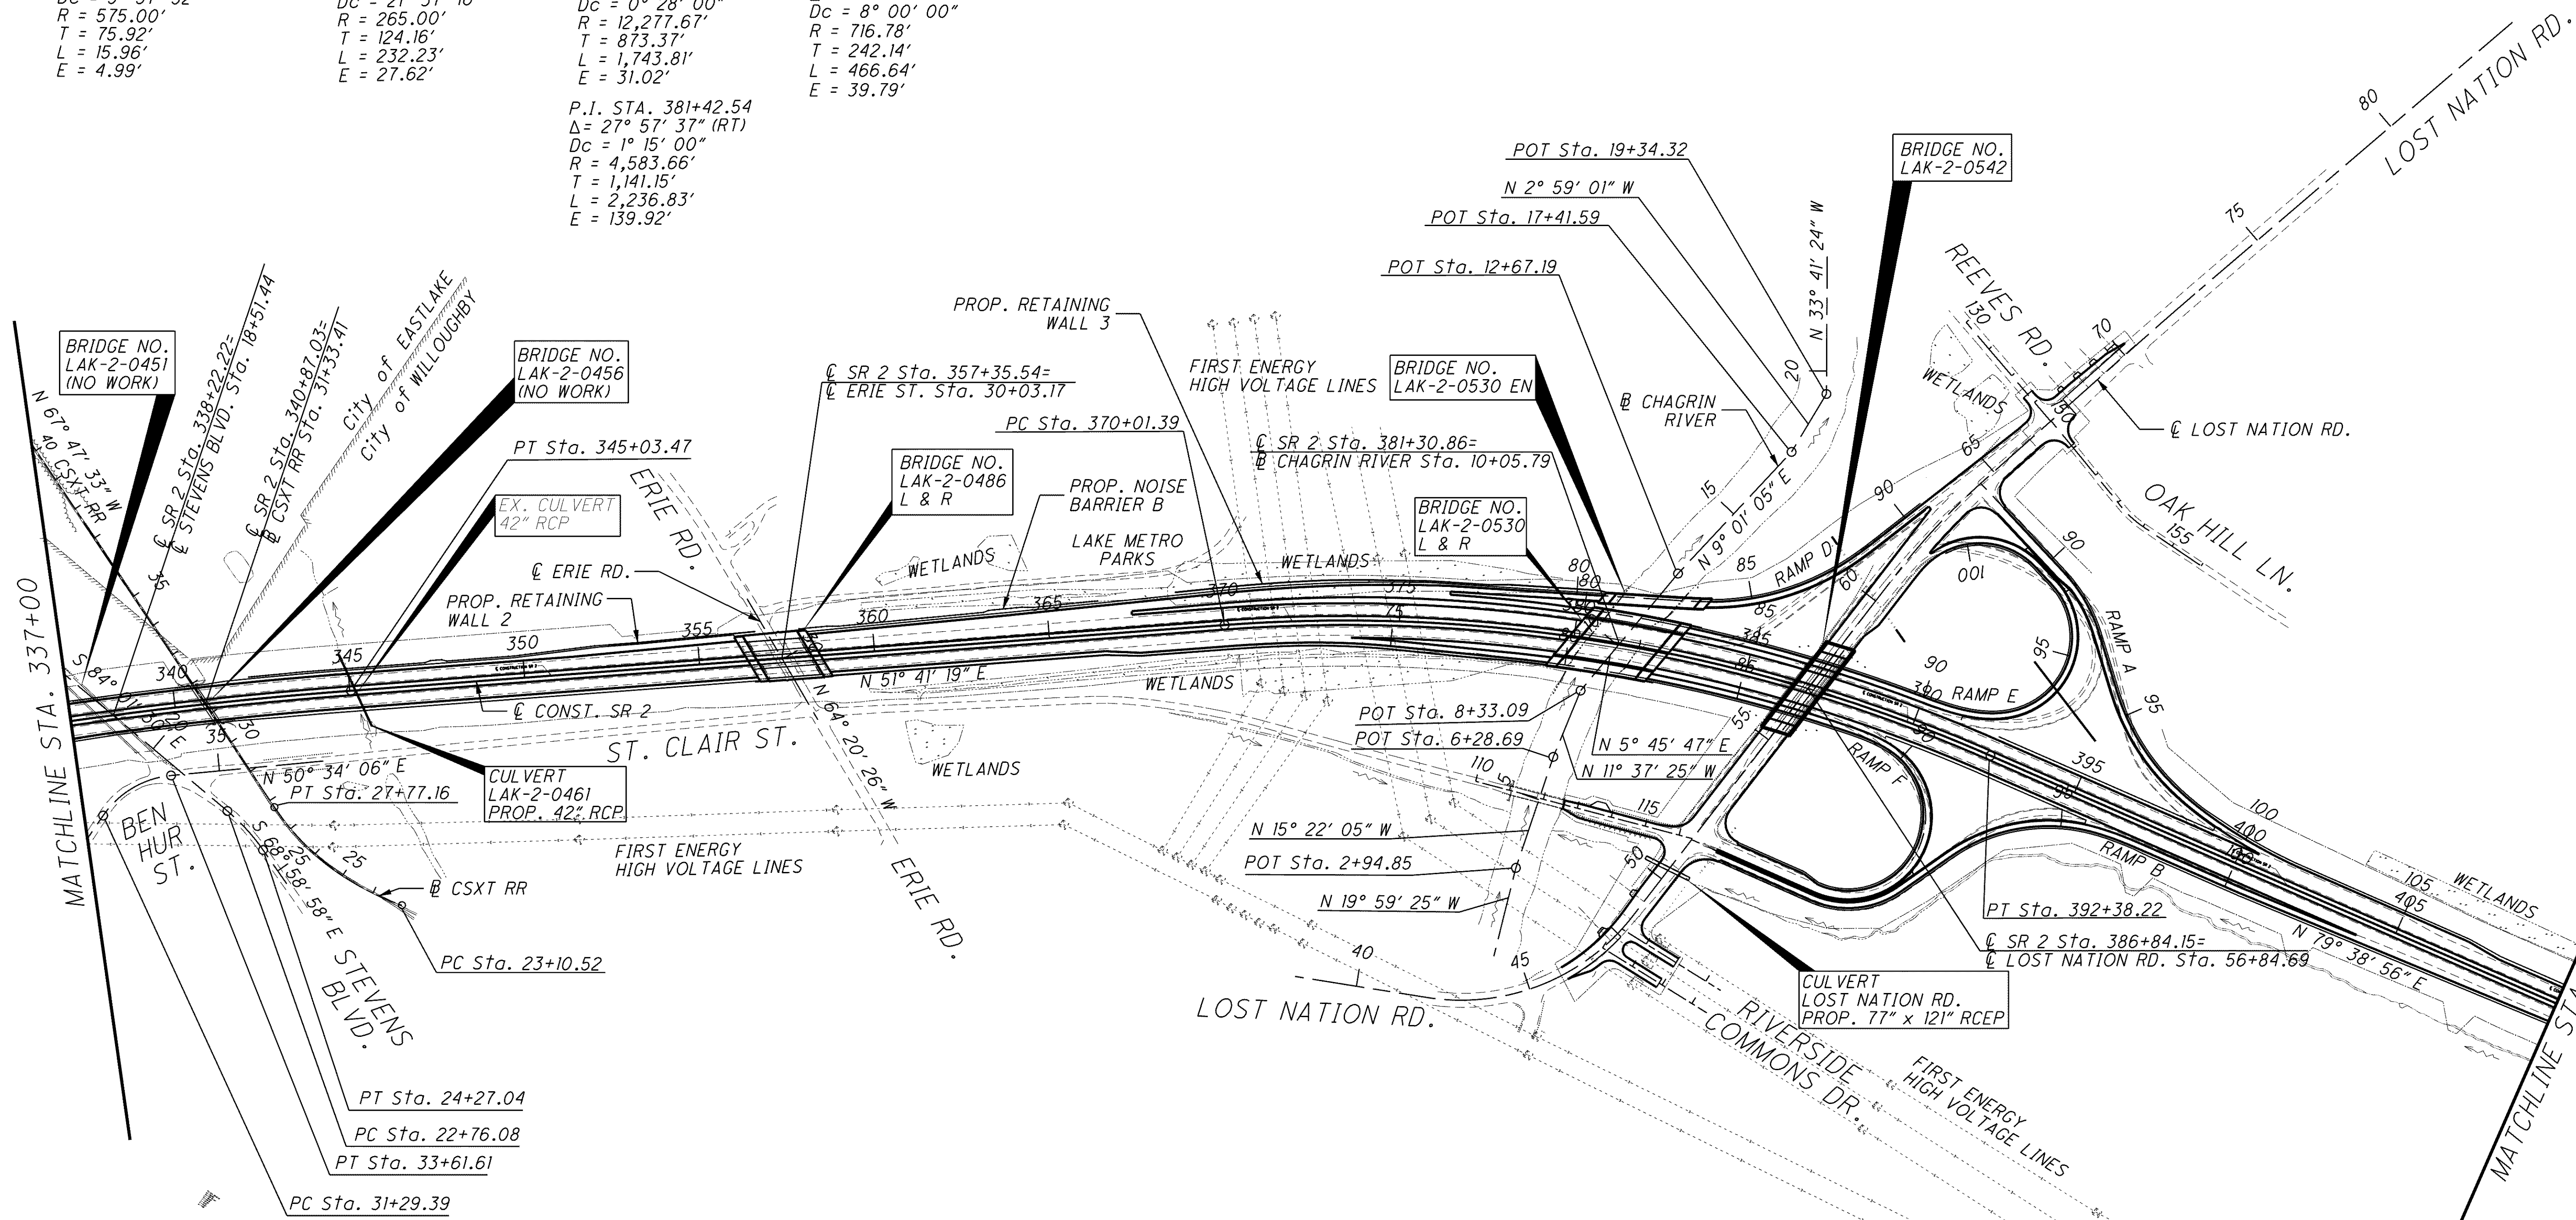

CALCULATED: AGH  
CHECKED: PSB

SCHMATIC PLAN  
STA. 337+00 TO 410+00

LAK-2-3.32

NOTE: FOR LOST NATION RD. INTERCHANGE GEOMETRICS SEE SHEET 7

o:\project\lak\13486\roadway\sheets\13486GB004.dgn 6/27/2008 3:24:26 PM dshane