



**SINGLE SLOPE BARRIER  
TYPE B, AS PER PLAN**

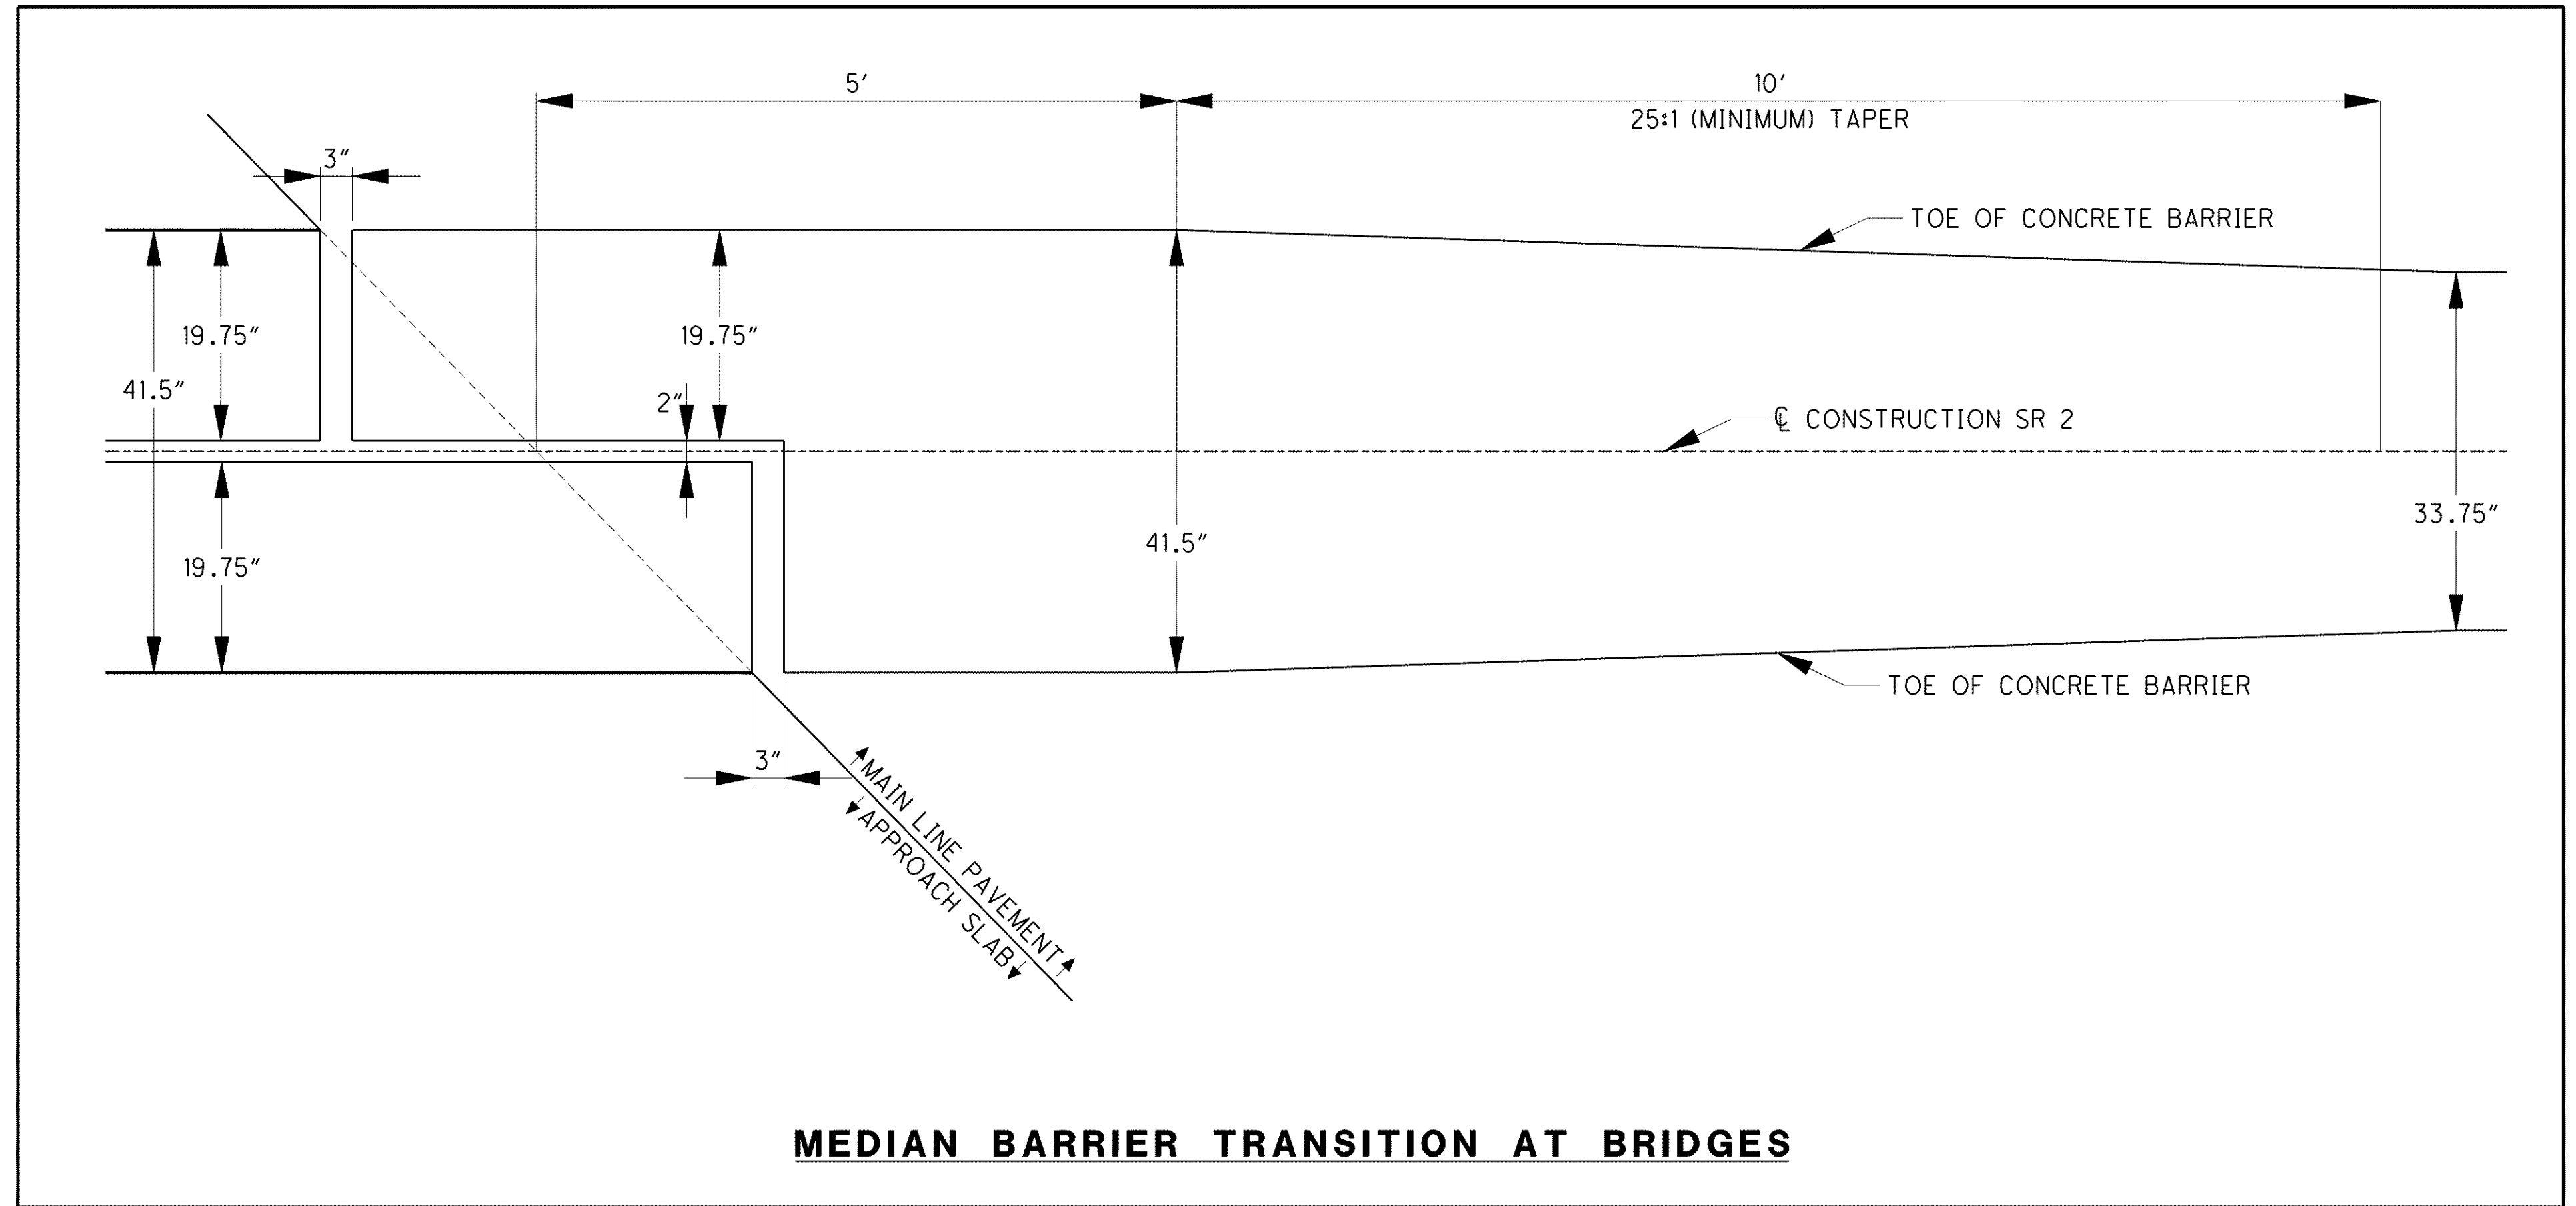

**MEDIAN BARRIER TRANSITION AT BRIDGES**

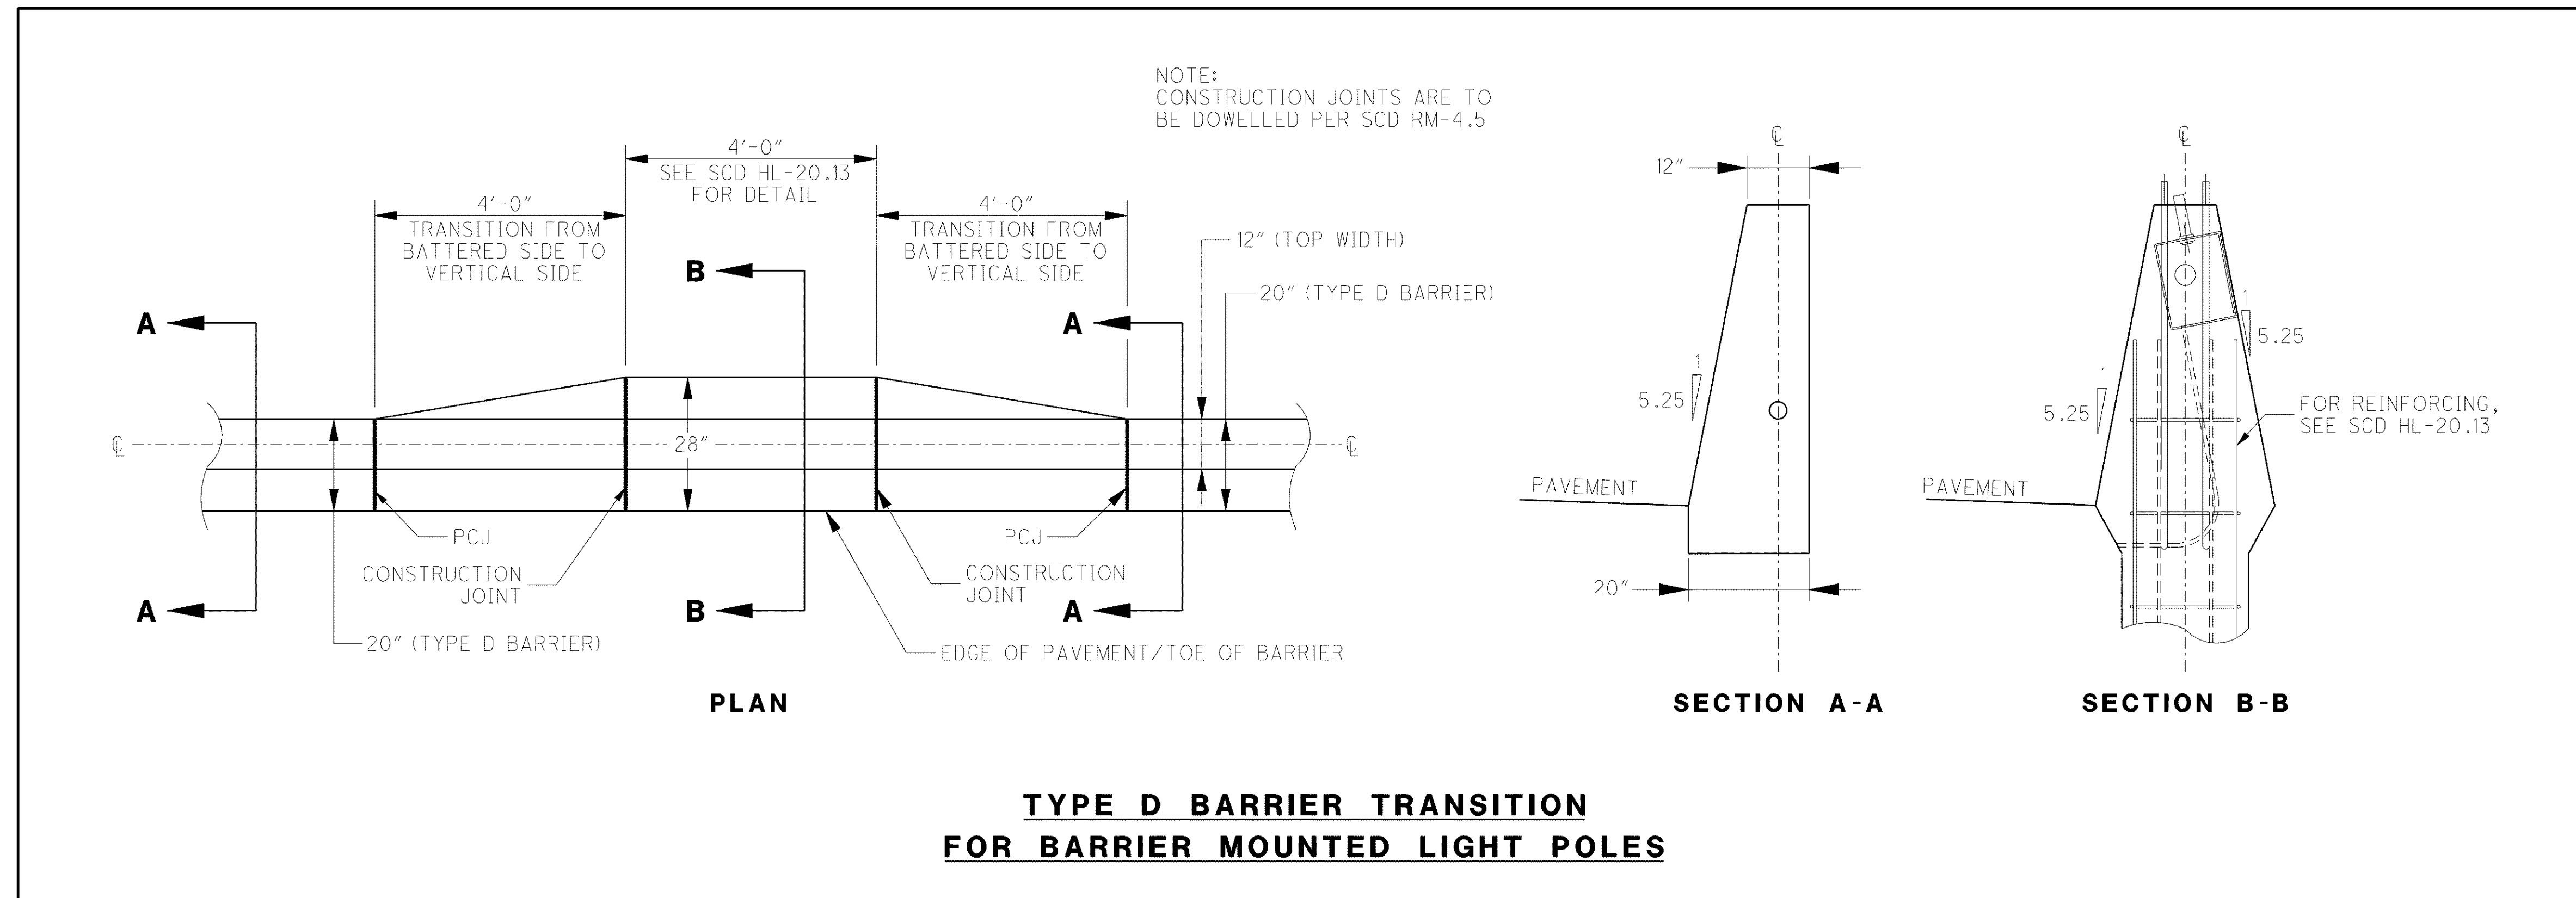

**TYPE D BARRIER TRANSITION  
FOR BARRIER MOUNTED LIGHT POLES**

g:\project\lak\13486\roadway\sheet\13486GP07.dgn 6/24/2008 9:36:27 AM jmoderia