


o:\project\lak\13486\mot\sheets\13486MP-A3.dgn 6/23/2008 10:39:21 AM jmadaria

MAINTENANCE OF TRAFFIC SHALL BE PER  
MT-95.30 FOR SHOULDER RECONSTRUCTION  
OPERATIONS

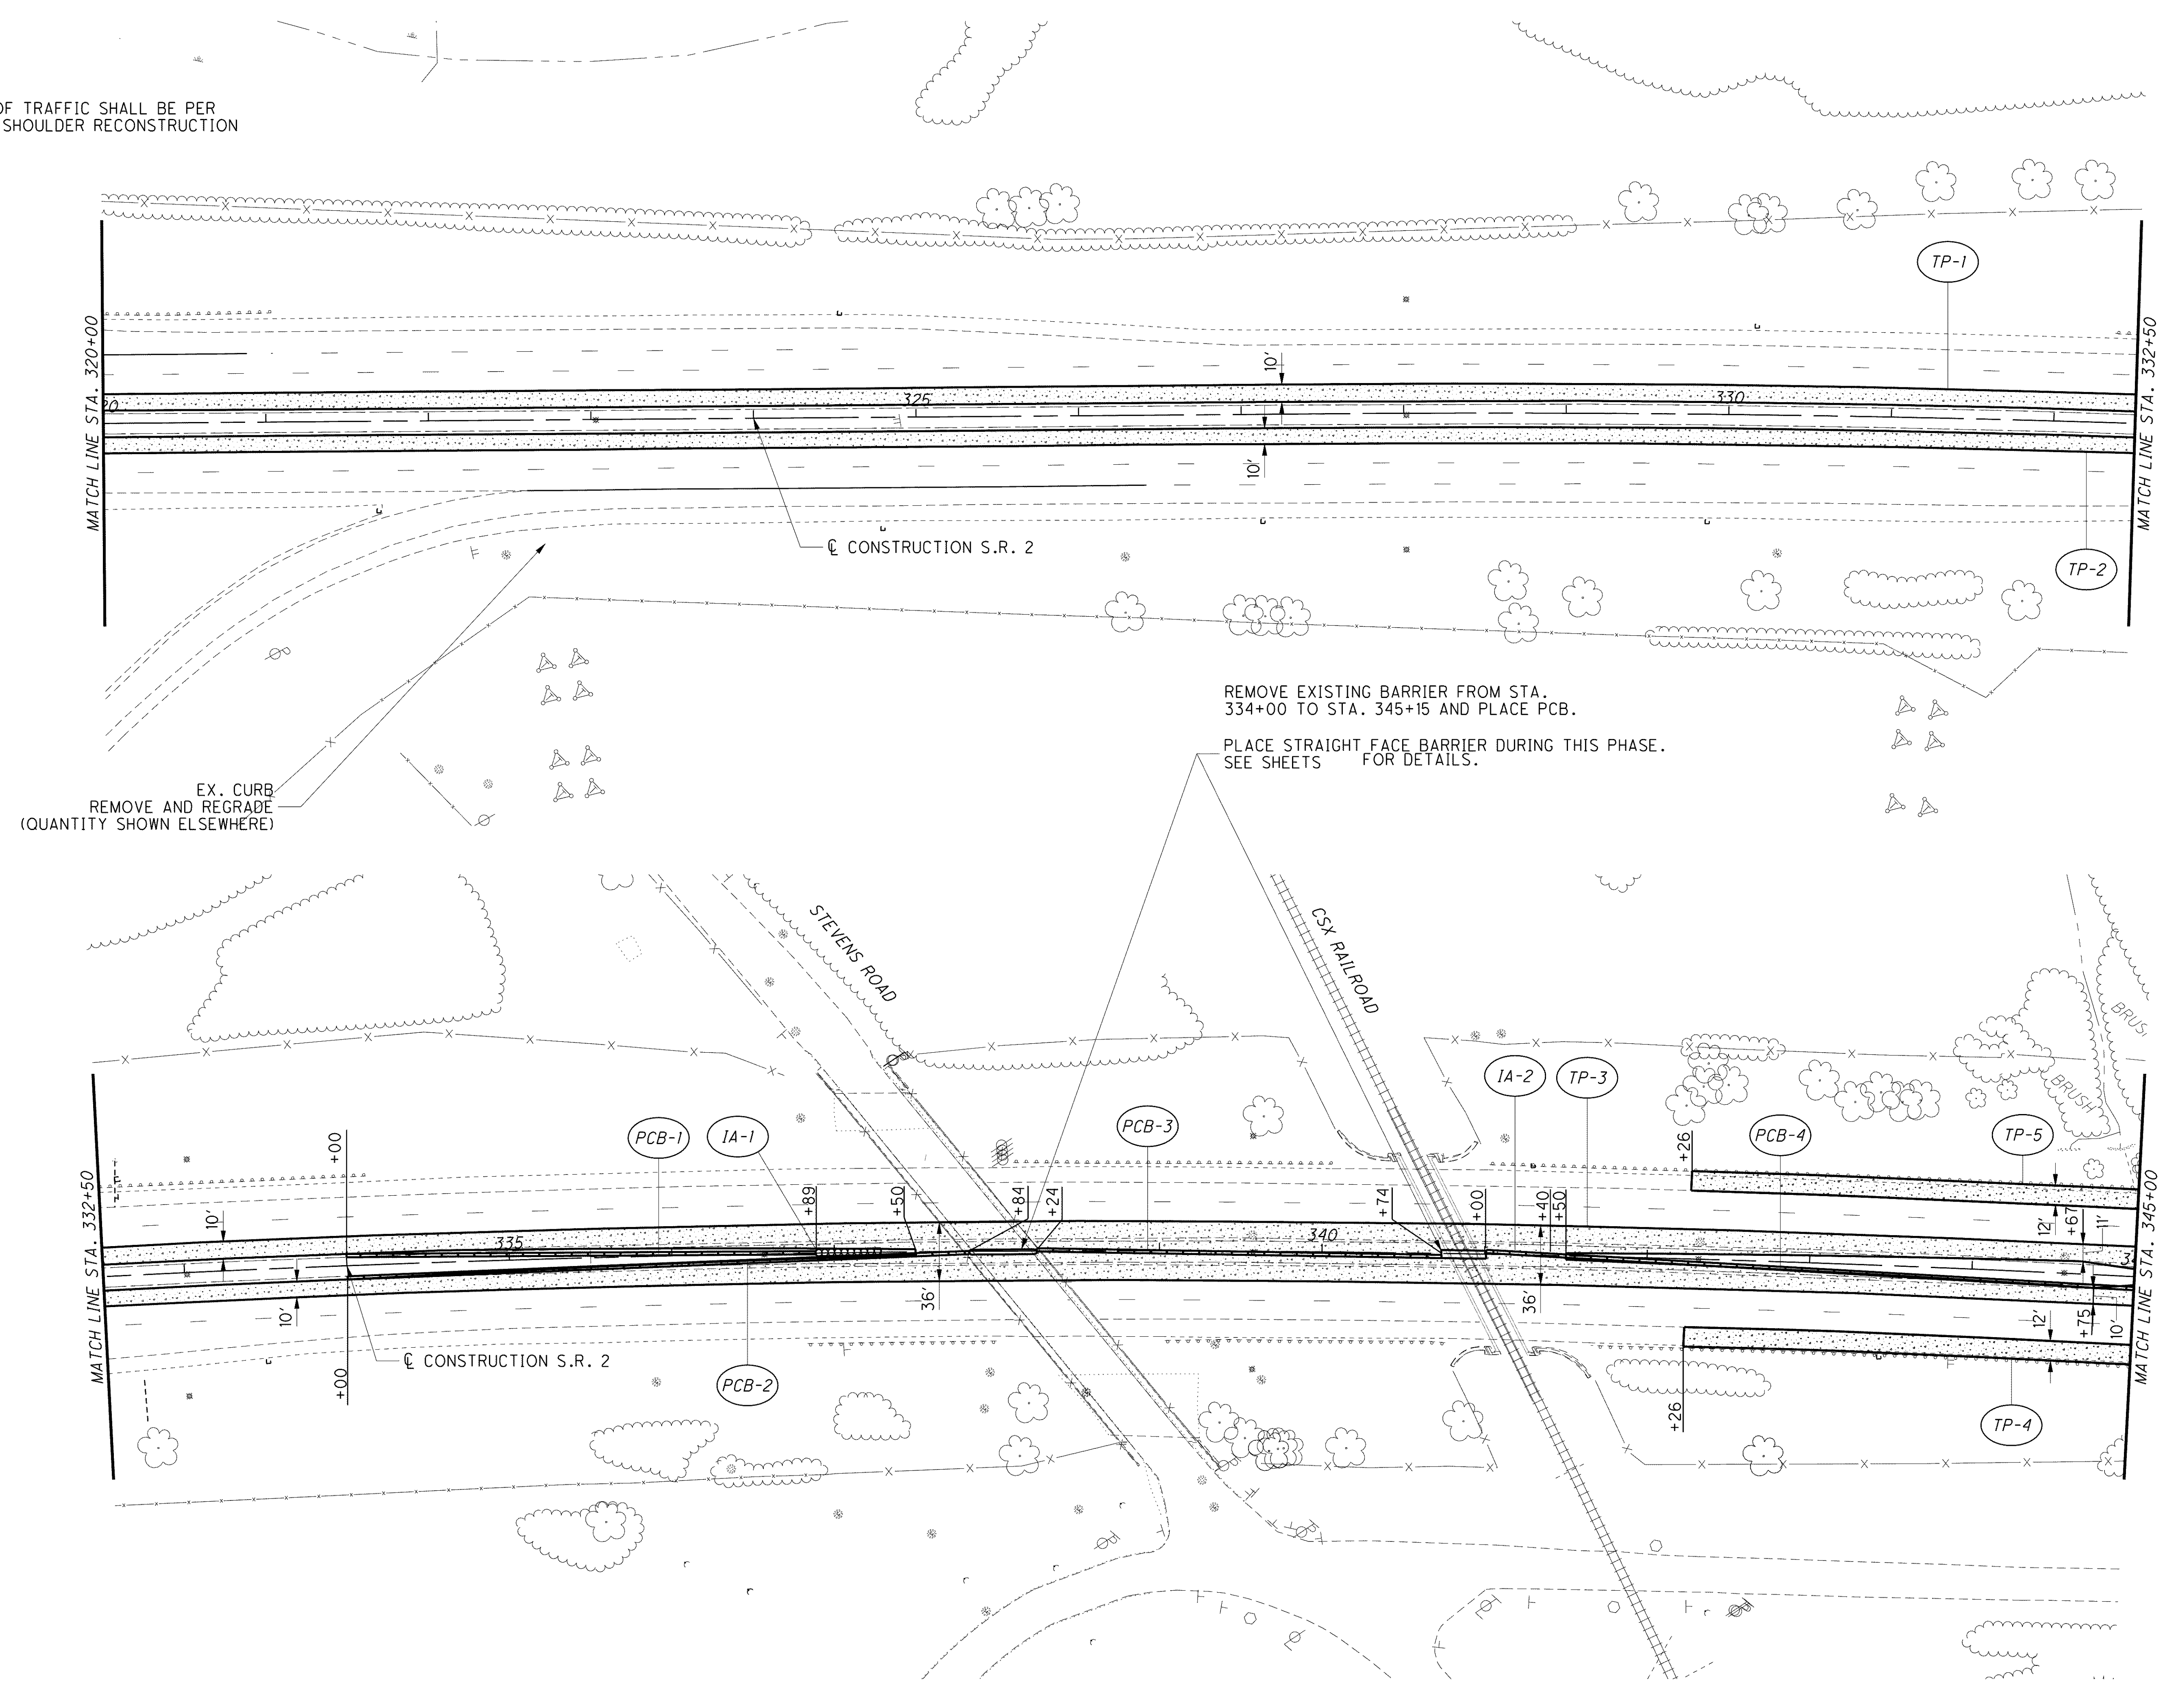

CALCULATED JMM  
CHECKED DRJ

0 25 50 100  
HORIZONTAL SCALE IN FEET

**MAINTENANCE OF TRAFFIC - S.R. 2 STAGE 1**  
**PHASE A - STA. 320+00 TO STA. 345+00**

**LAK-2-3.32**