


o:\project\lak\13486\mot\sheet\13486MP-A4.dgn 6/23/2008 10:40:16 AM jmadaria

MAINTENANCE OF TRAFFIC SHALL BE PER  
MT-95.30 FOR SHOULDER RECONSTRUCTION  
OPERATIONS

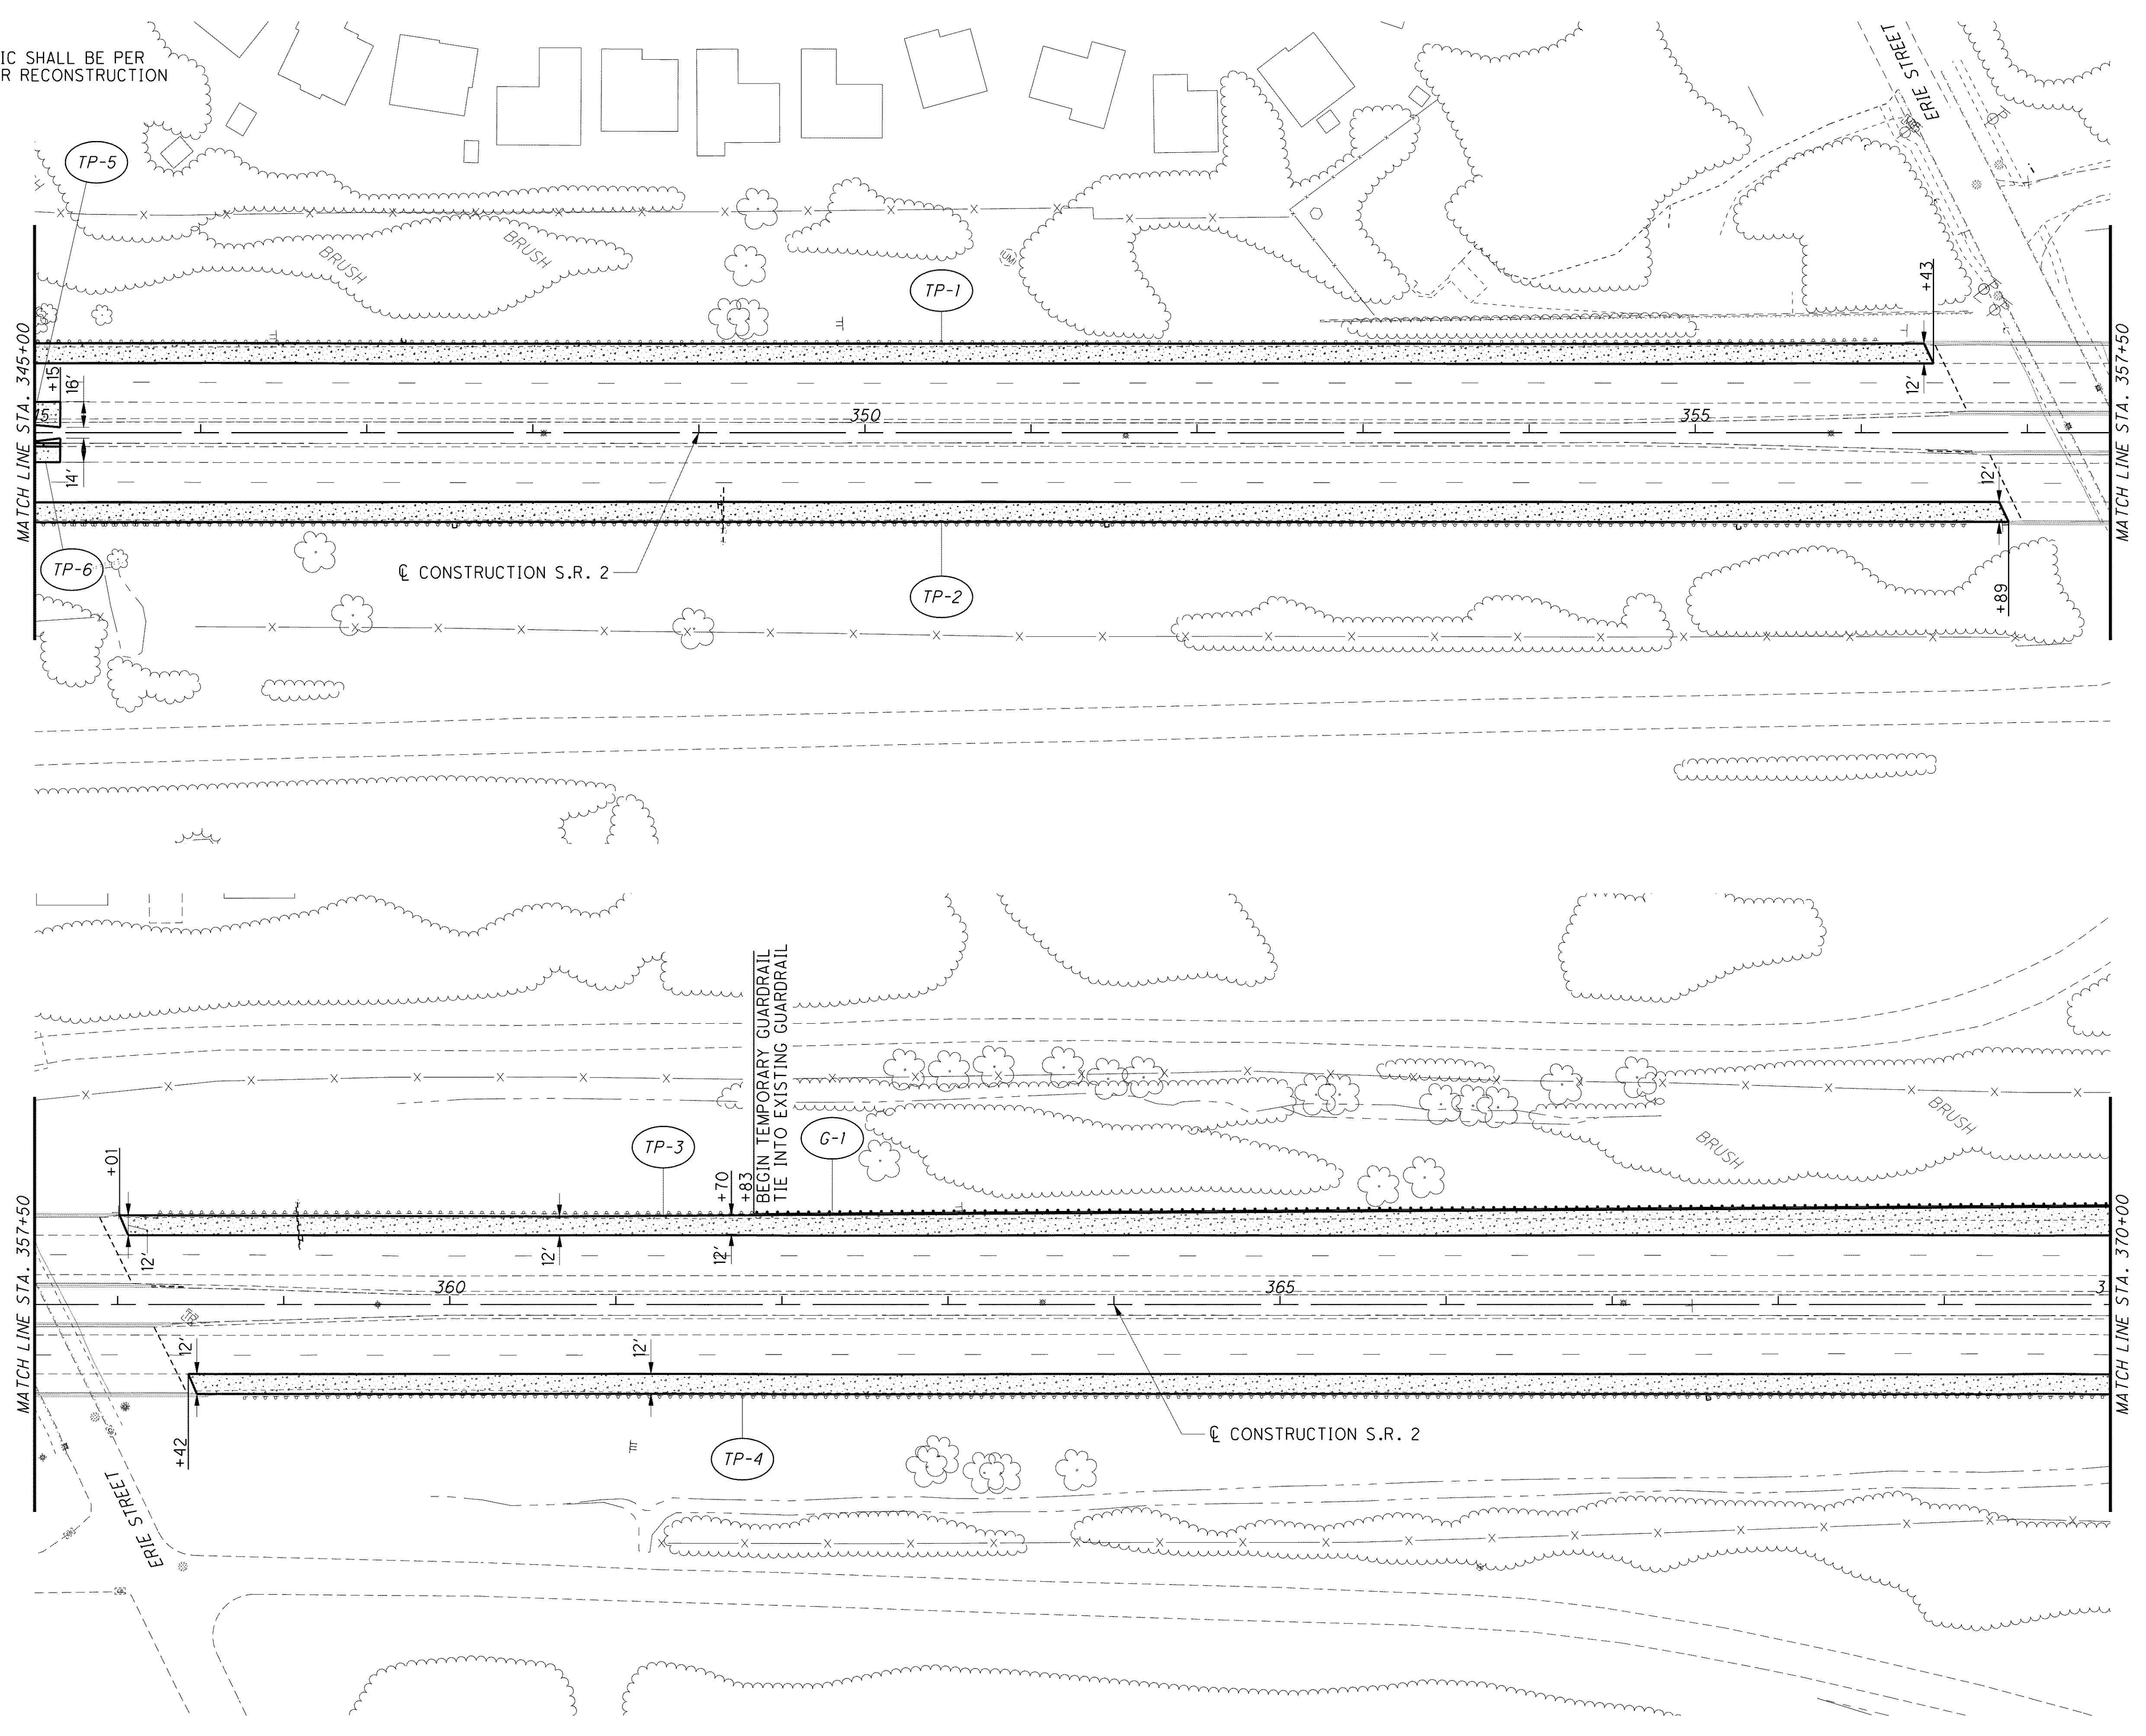

CALCULATED  
JMM  
CHECKED  
DRJ

0 50 100  
25  
HORIZONTAL  
SCALE IN FEET

**MAINTENANCE OF TRAFFIC - S.R. 2 STAGE 1**  
**PHASE A - STA. 345+00 TO STA. 370+00**

**LAK-2-3.32**