


MAINTENANCE OF TRAFFIC SHALL BE PER
MT-95.30 FOR SHOULDER RECONSTRUCTION
OPERATIONS

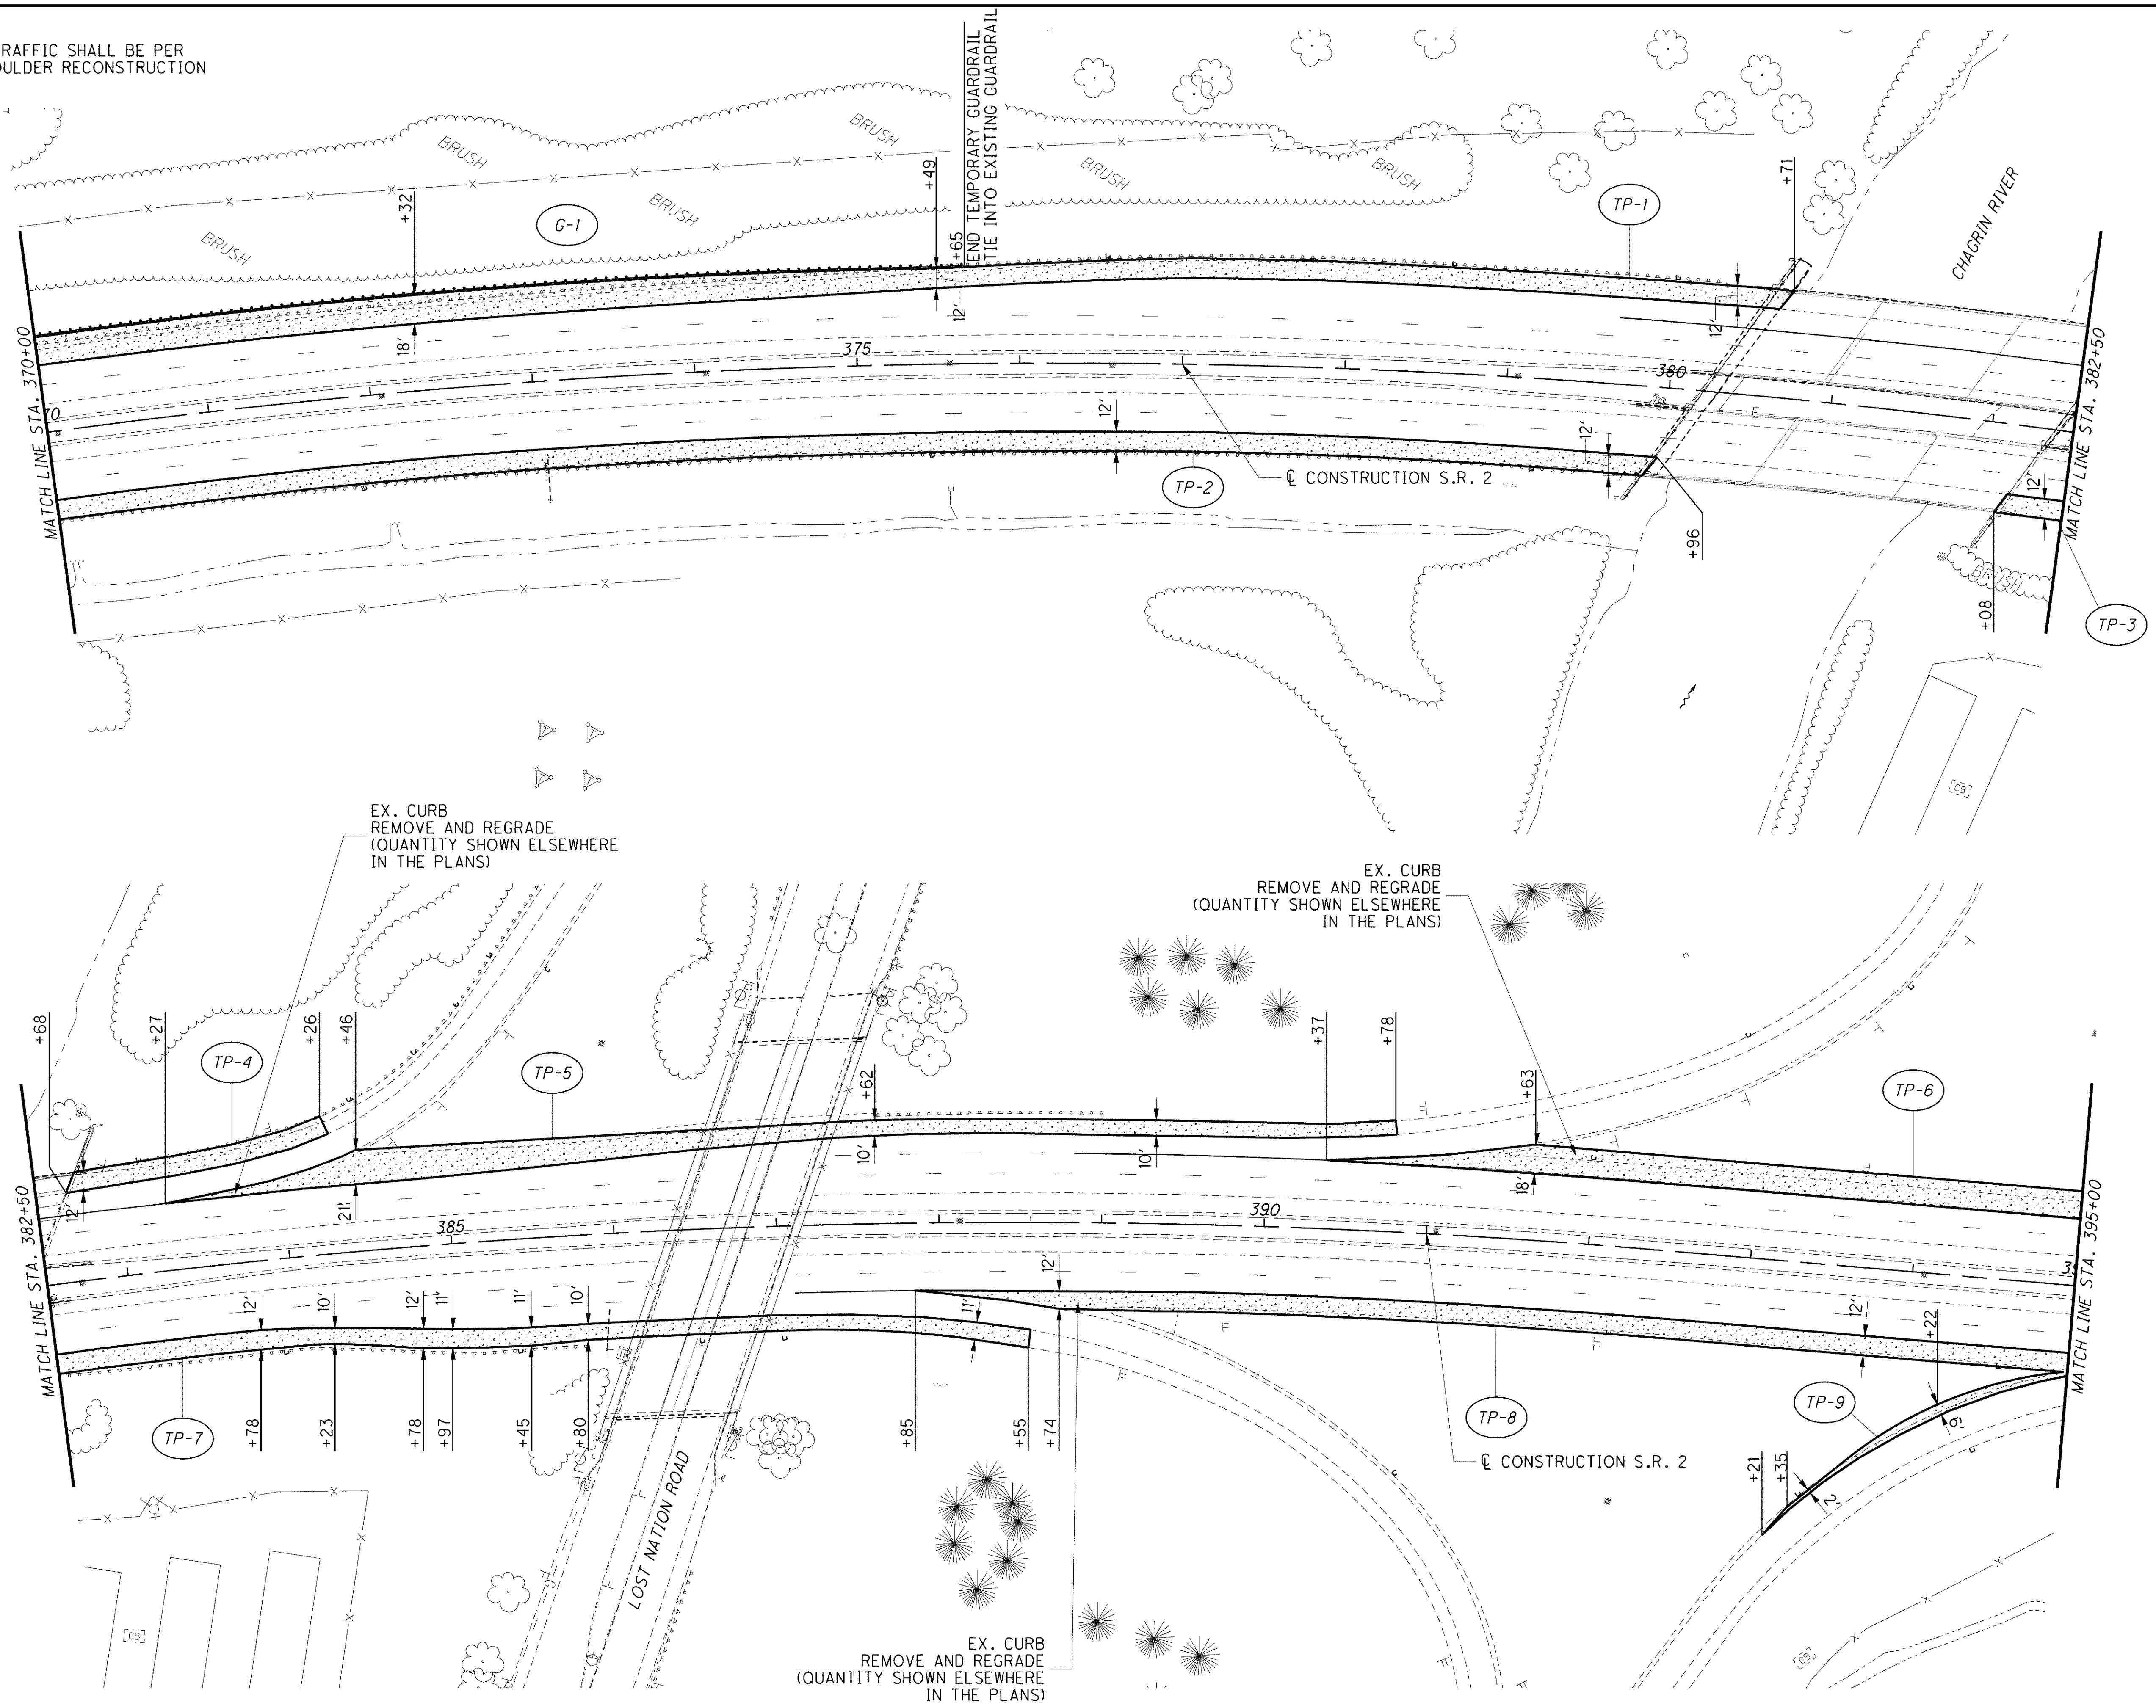

CALCULATED
JMM
CHECKED
DRJ

0 50 100
25
HORIZONTAL
SCALE IN FEET

**MAINTENANCE OF TRAFFIC - S.R. 2 STAGE 1
PHASE A - STA. 370+00 TO STA. 395+00**

LAK-2-3.32

o:\project\lak\13486\mot\sheet\13486MP-A5.dgn 6/23/2008 10:41:23 AM jmoderia