


MAINTENANCE OF TRAFFIC SHALL BE PER
MT-95.30 FOR SHOULDER RECONSTRUCTION
OPERATIONS

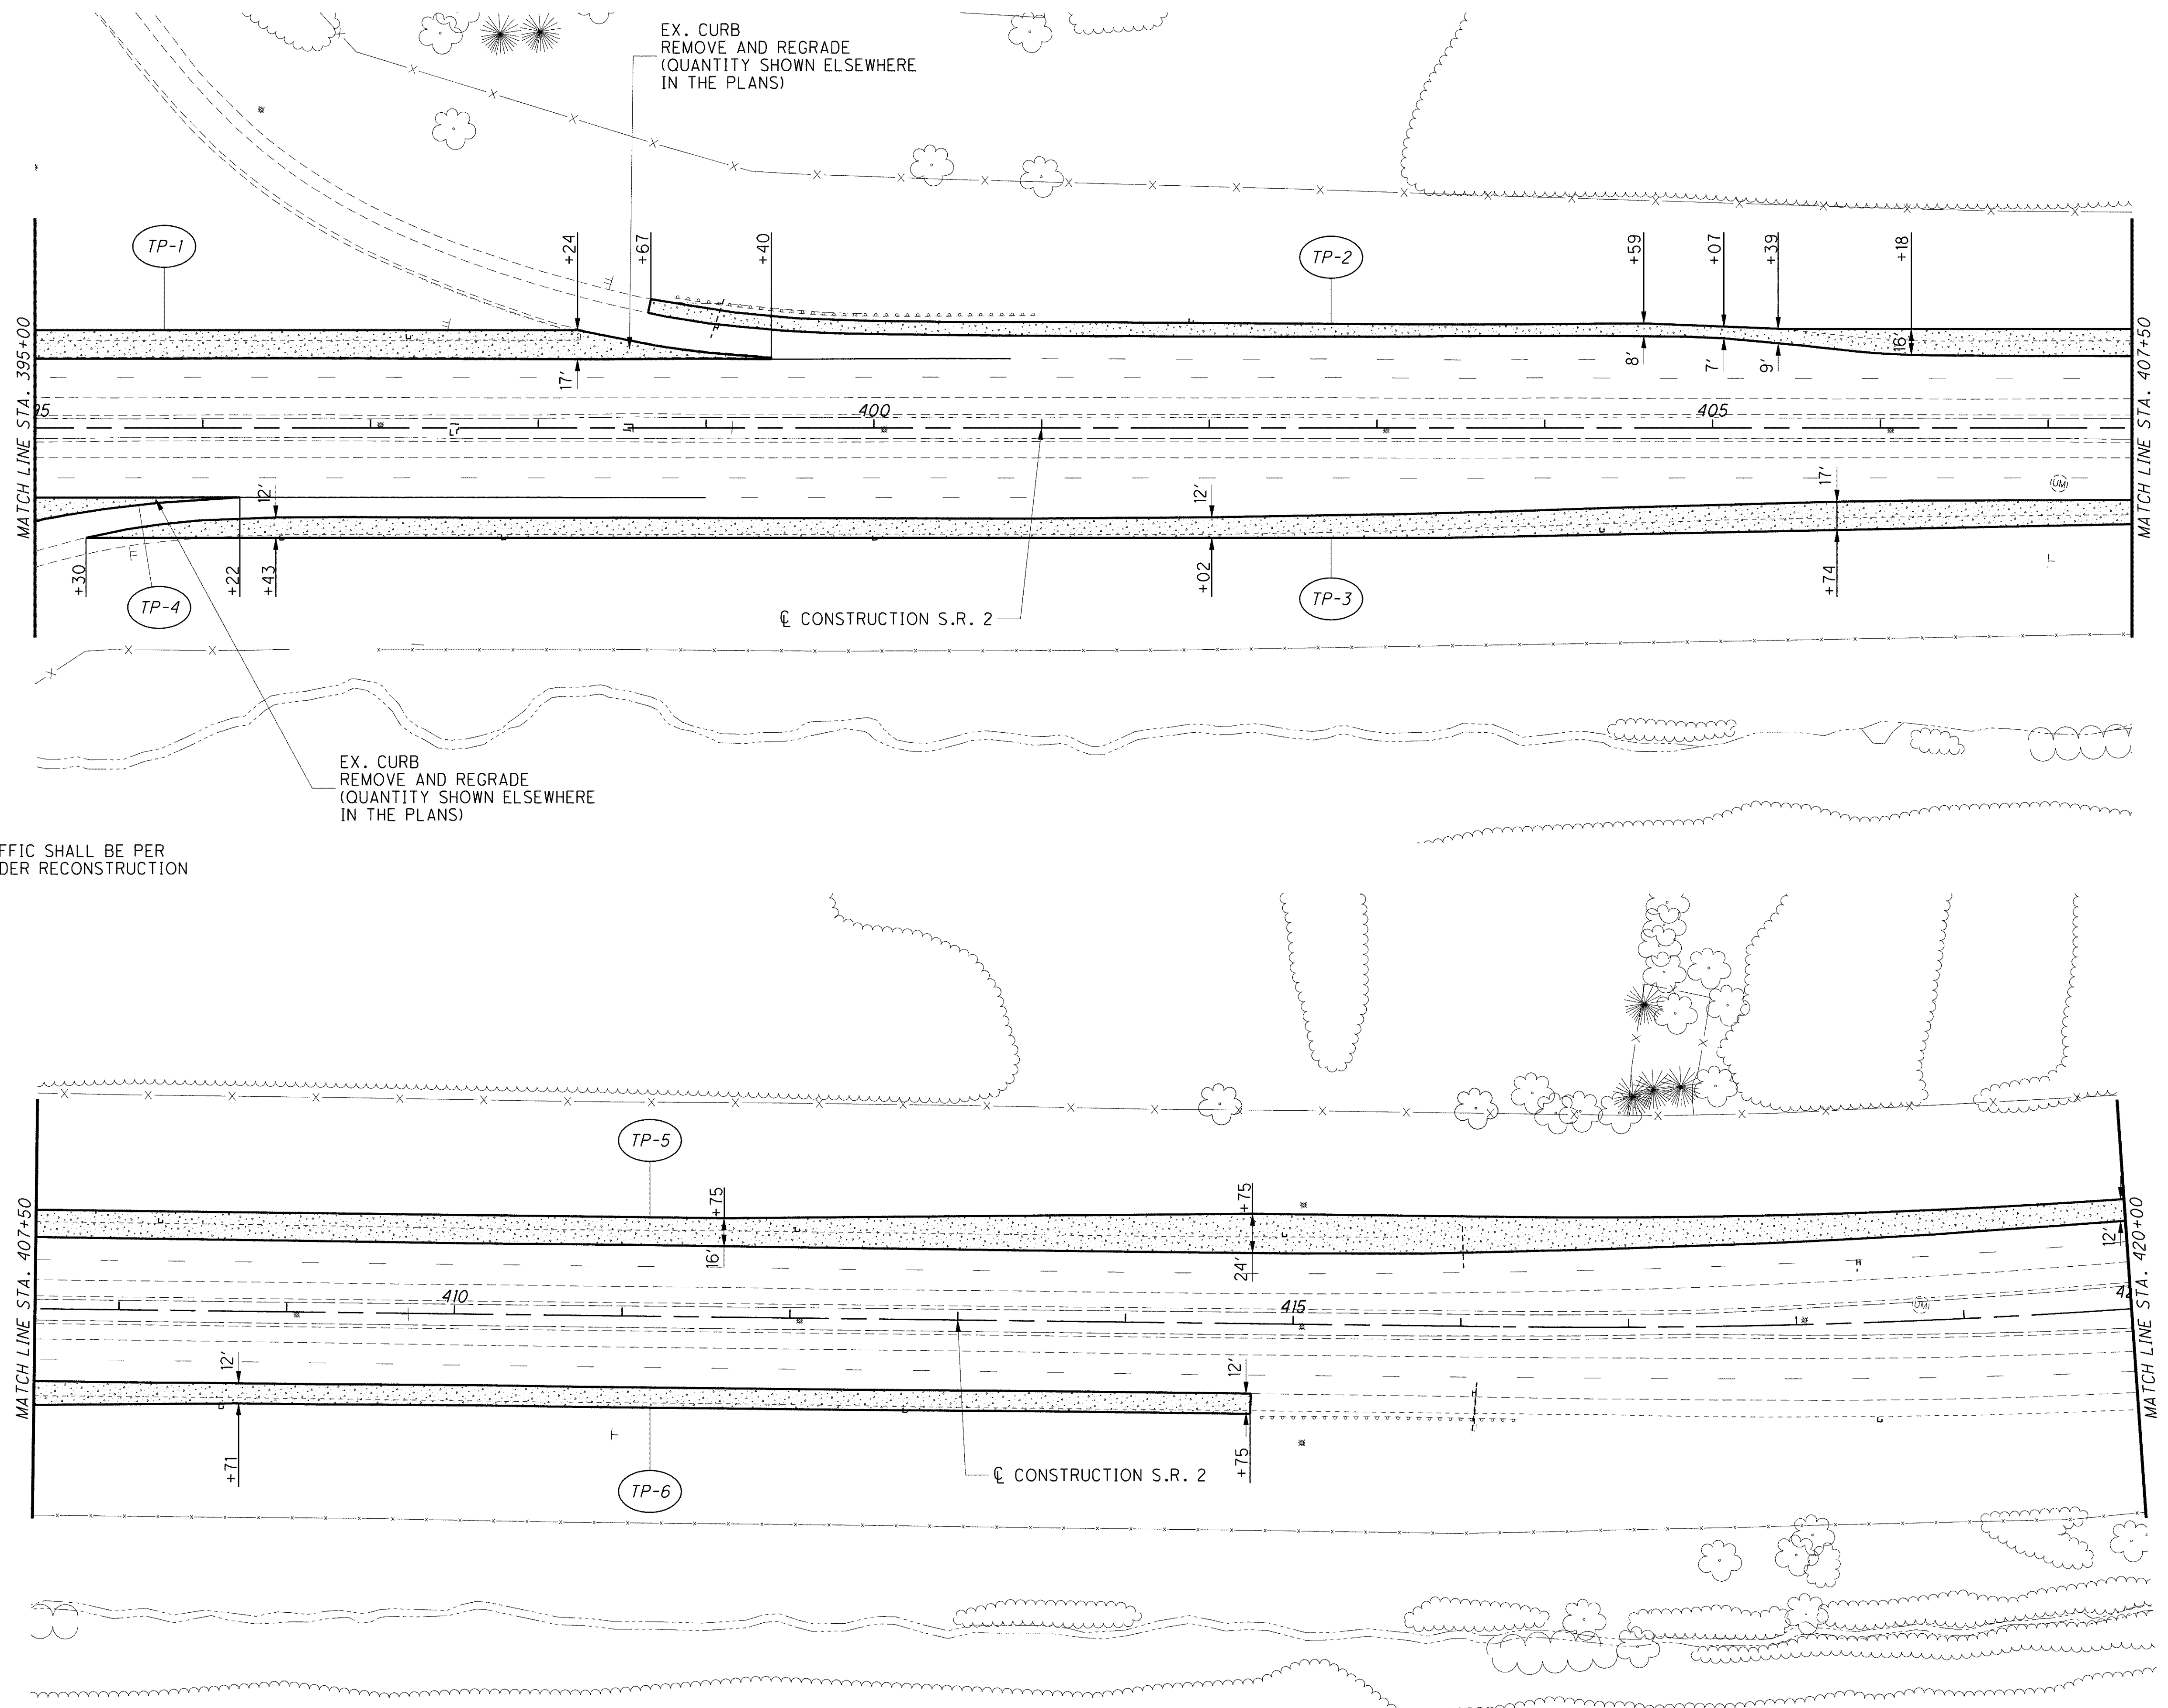

CALCULATED
JMM
CHECKED
DRJ

0 25 50 100
HORIZONTAL
SCALE IN FEET

**MAINTENANCE OF TRAFFIC - S.R. 2 STAGE 1
PHASE A - STA. 395+00 TO STA. 420+00**

LAK-2-3.32